

PAVING PLANS
KRUG SOUTH ADDITION
PHASE 2

ROCKHILL


SHEET TITLE
PROJ 472-84522
PROJECT NUMBER

DFL / KKL / GJA
DESIGNED / DRAWN / CHECKED

ISSUED
April 2012

REVISED

SHEET NO.

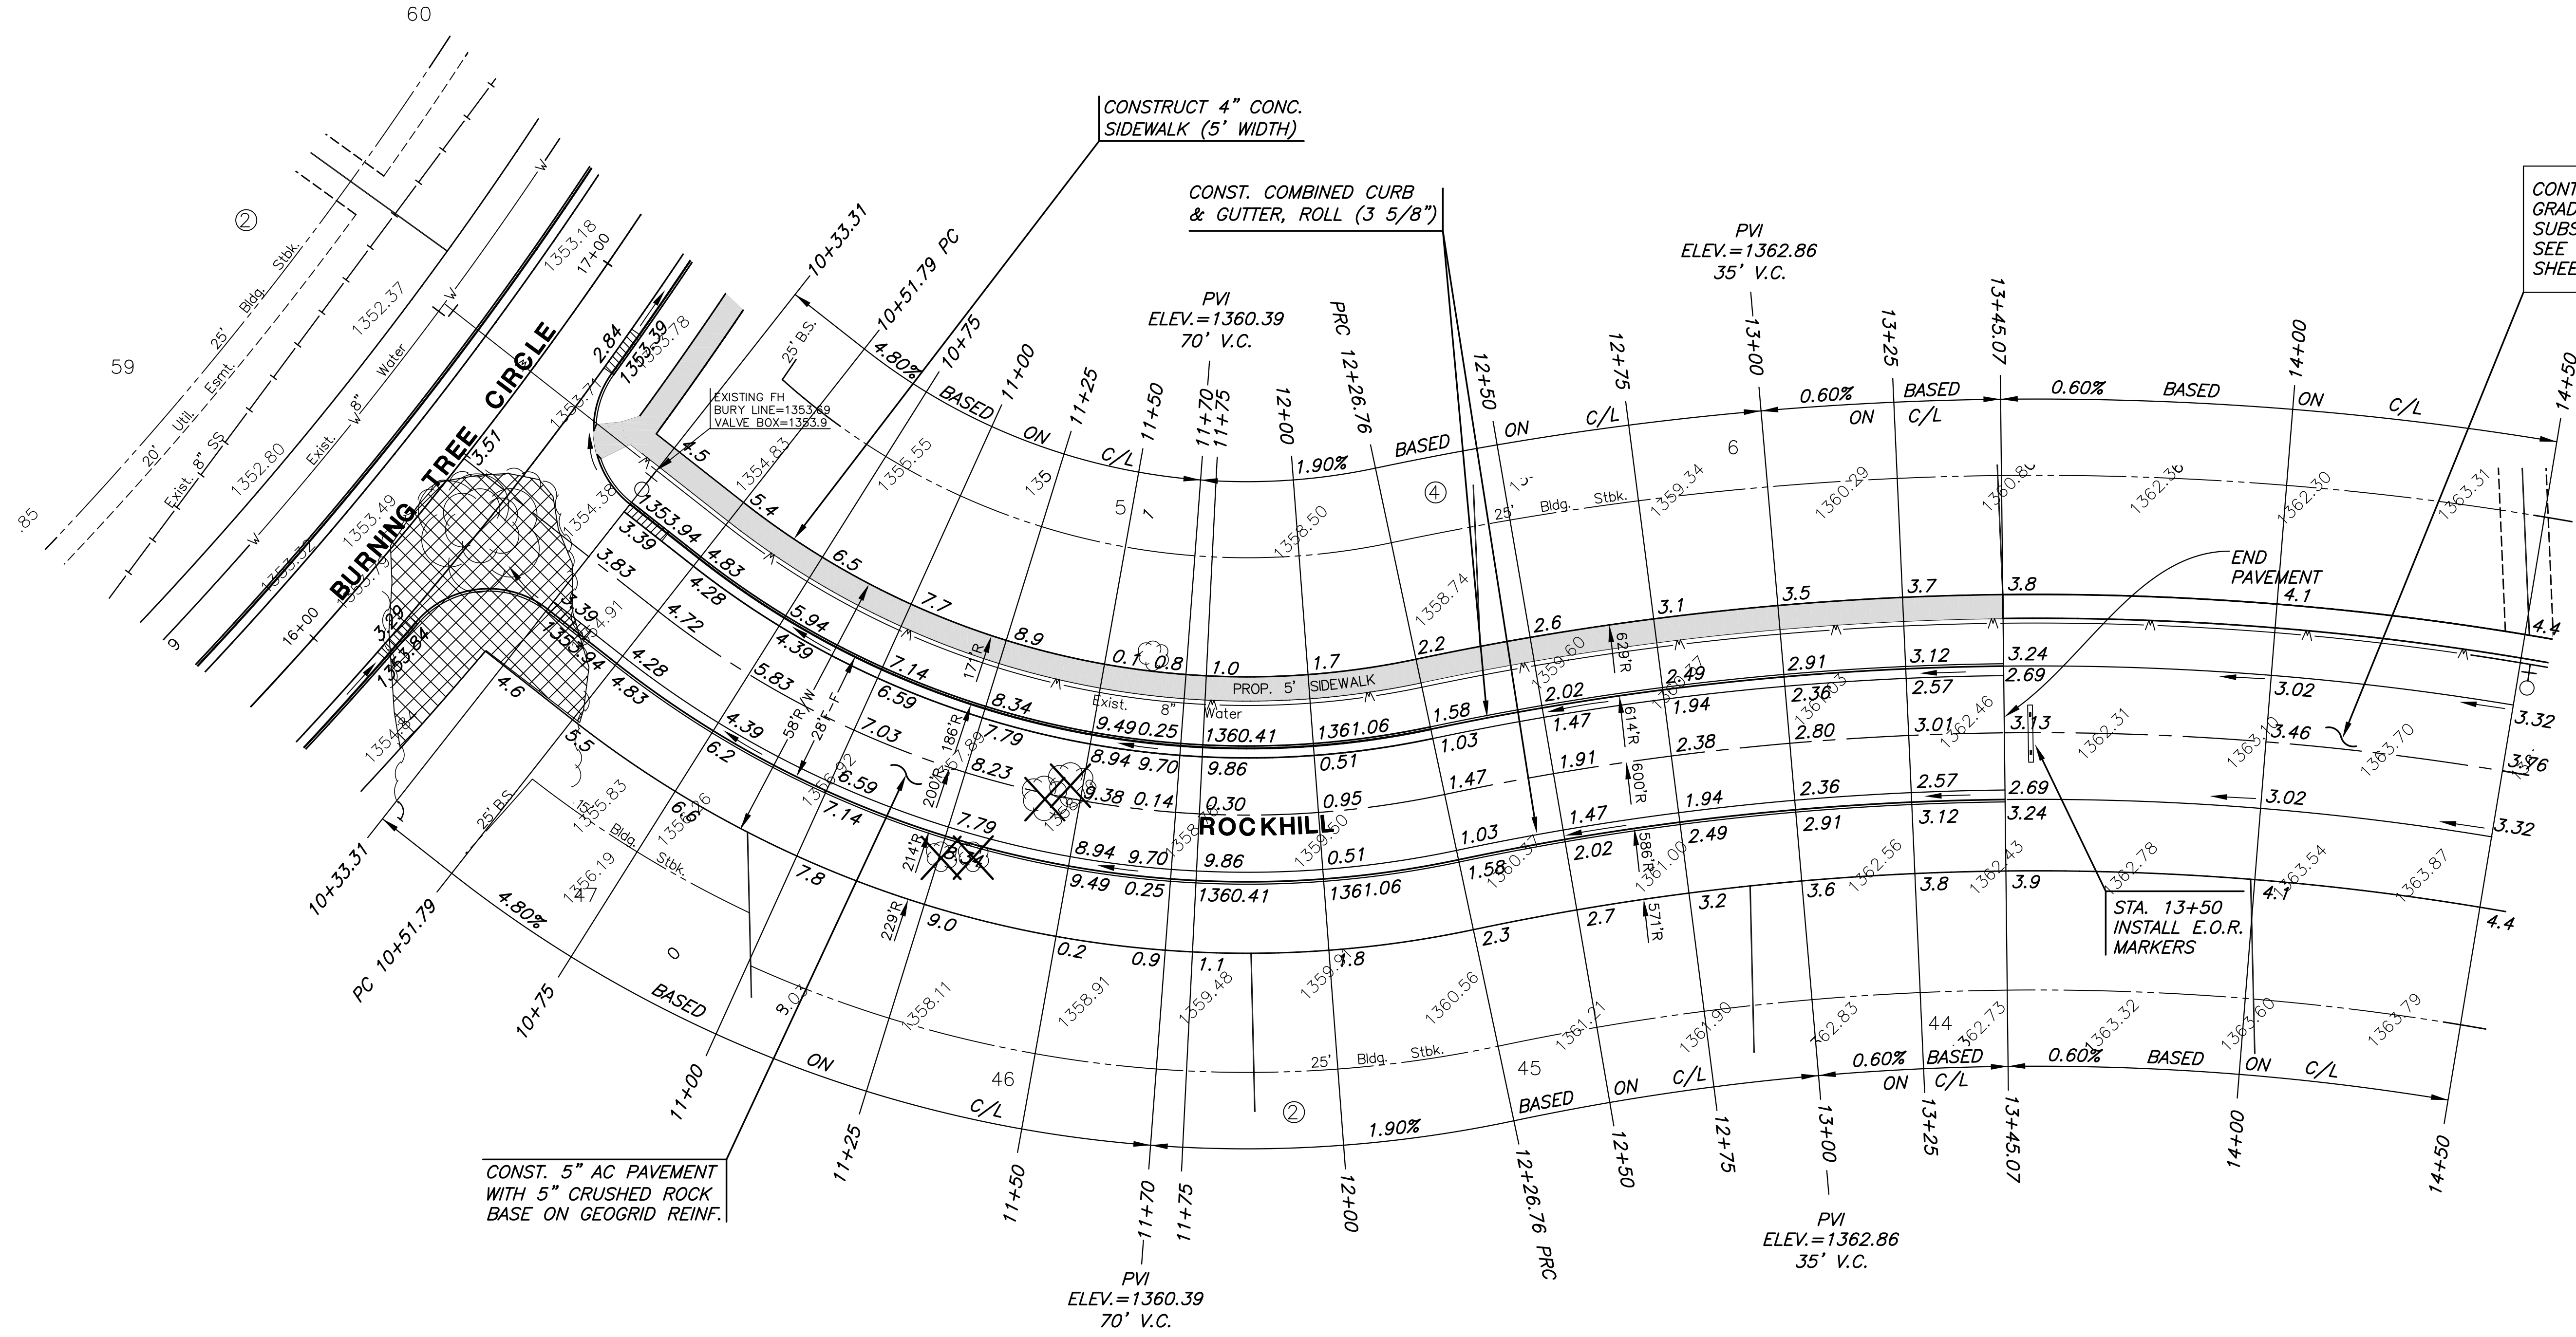

LEGEND

- STREET SIGN & SIGN LOCATION (SEE SIGN ASSEMBLY TABLE FOR TYPE & STATION OF SIGN)
- 10' TRANSITION FROM ROLL CURB TO FULL CURB
- TREE REMOVAL

NOTE:
TOP OF CURB ELEVATIONS SHOWN ARE FOR FULL CURB. CONSTRUCT CURB AND GUTTER AS NOTED.