

PAVING PLANS
KRUG SOUTH ADDITION
PHASE 2

BUBBLE MAP


SHEET TITLE
PROJ 472-84522
PROJECT NUMBER

DFL / KKL / GJA
DESIGNED DRAWN CHECKED

ISSUED
April 2012

REVISED

SHEET NO.

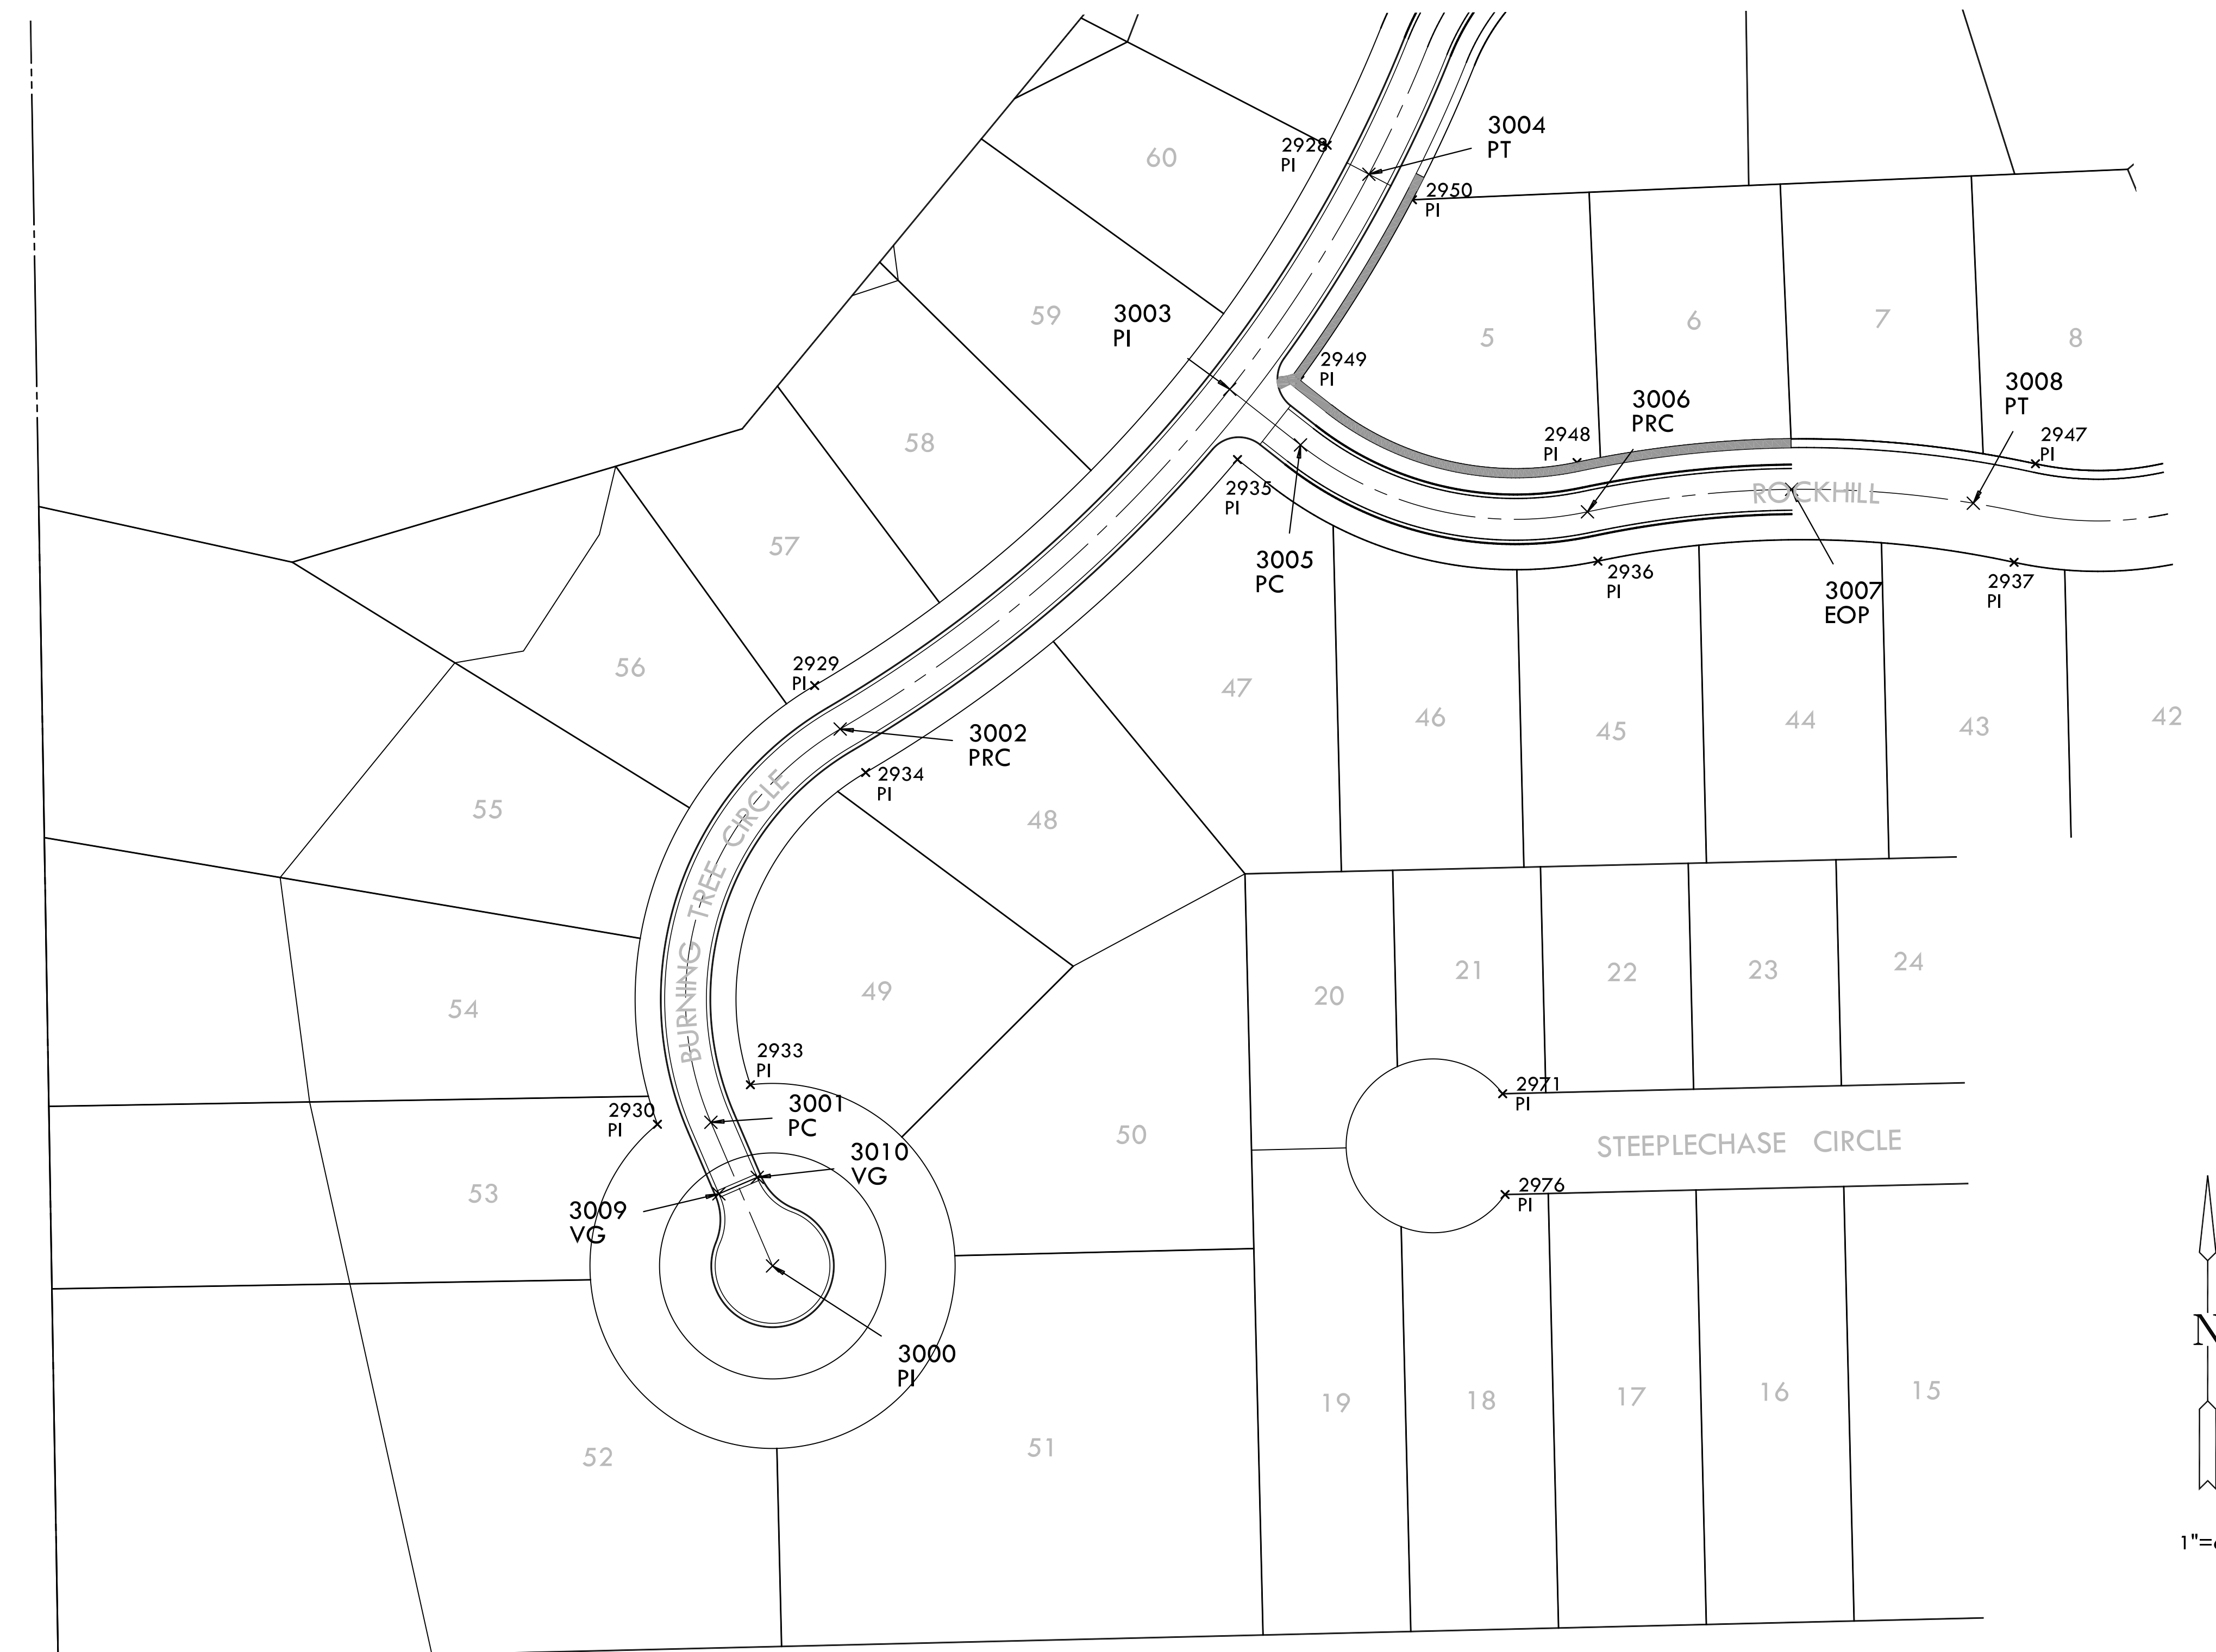

PLAT IRONS			
Number	Northing	Easting	Full Desc
2928	1698146.80	1694936.10	PI
2929	1697835.99	1694641.38	PI
2930	1697583.62	1694550.95	PI
2933	1697606.35	1694604.42	PI
2934	1697785.96	1694670.72	PI
2935	1697966.01	1694884.54	PI
2936	1697907.55	1695091.80	PI
2937	1697906.89	1695331.13	PI
2938	1697919.15	1695467.50	PI
2939	1698062.91	1695660.25	PI
2940	1698105.53	1695680.52	PI
2941	1698161.00	1695717.52	PI
2942	1698194.44	1695647.36	PI
2943	1698110.03	1695618.44	PI
2944	1698087.82	1695607.87	PI
2945	1698003.30	1695518.97	PI
2946	1697972.72	1695445.27	PI
2947	1697963.57	1695343.44	PI
2948	1697964.30	1695079.80	PI
2949	1698011.60	1694920.40	PI
2950	1698115.43	1694985.16	PI

PAVING POINTS			
Number	Northing	Easting	Full Desc
3000	1697502.12	1694617.15	PI
3001	1697584.74	1694581.71	PC
3002	1697810.98	1694656.05	PRC
3003	1698006.42	1694880.08	PI
3004	1698130.10	1694960.11	PT
3005	1697974.40	1694920.78	PC
3006	1697935.92	1695085.80	PRC
3007	1697948.86	1695203.21	EOP
3008	1697940.88	1695307.70	PT
3009	1697543.60	1694586.30	VG
3010	1697553.06	1694608.36	VG

PLOTTED: Tuesday, April 24, 2012 @ 02:28PM

J:\CIVIL\05291\DWG\PAV\PHASE 2\BUBBLE.DWG