

PAVEMENT MARKING PLANS FOR
ROCKWOOD PLAZA
PHASE 1






GRADING PLAN

SHEET TITLE
472-85016
PROJECT NUMBER

DFL / JWC / GJA
DESIGNED / DRAWN / CHECKED

ISSUED
May 2012
REVISED

SHEET NO.
9 of 11

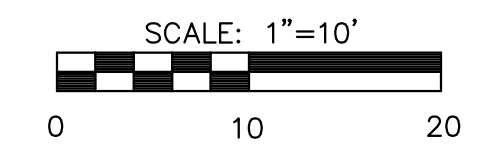 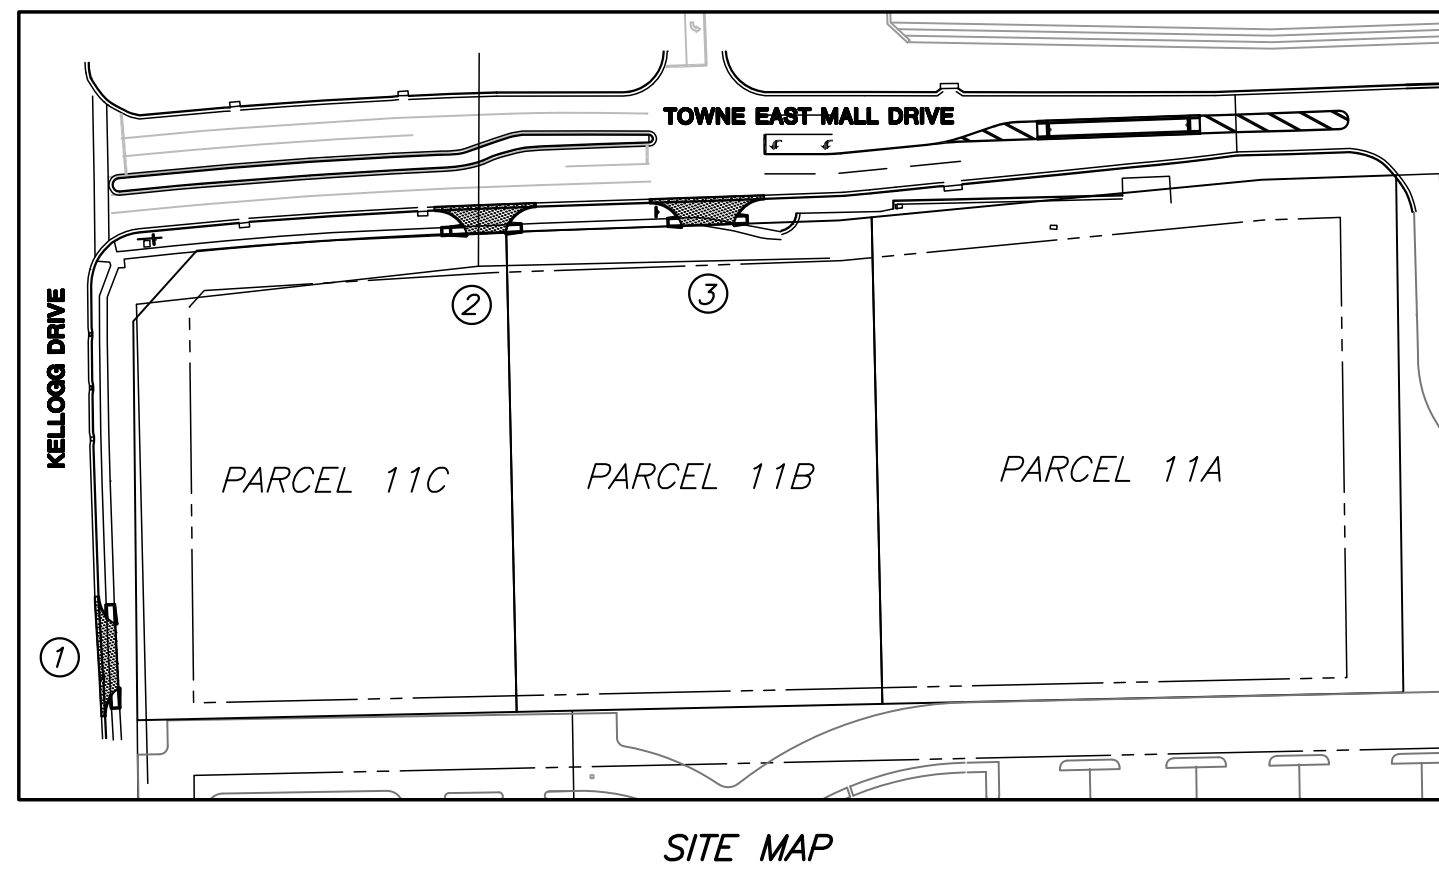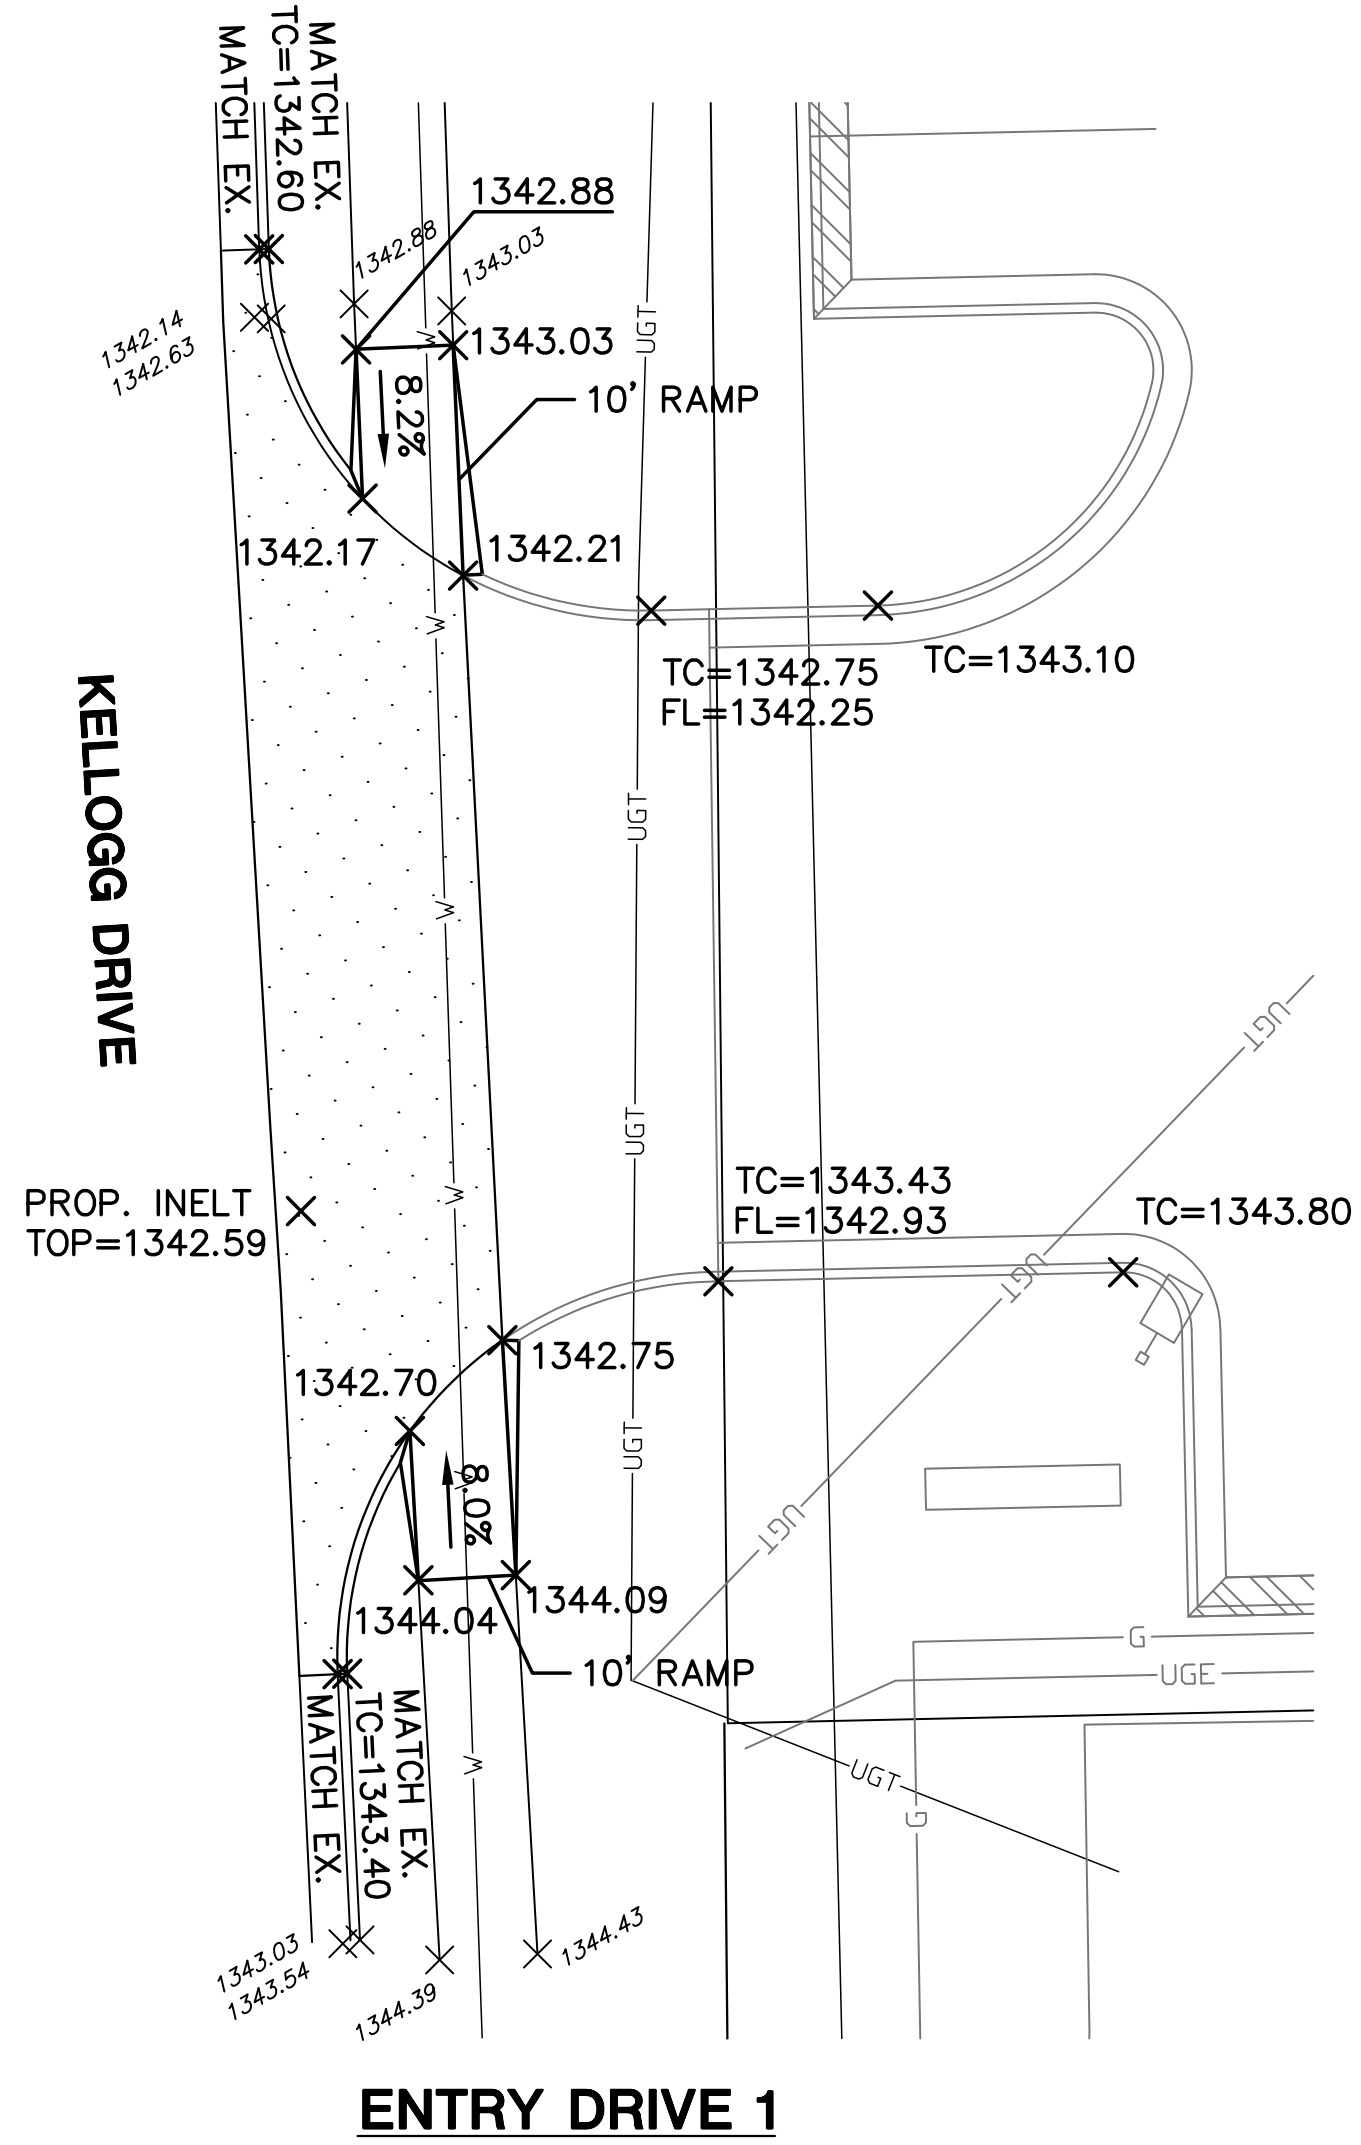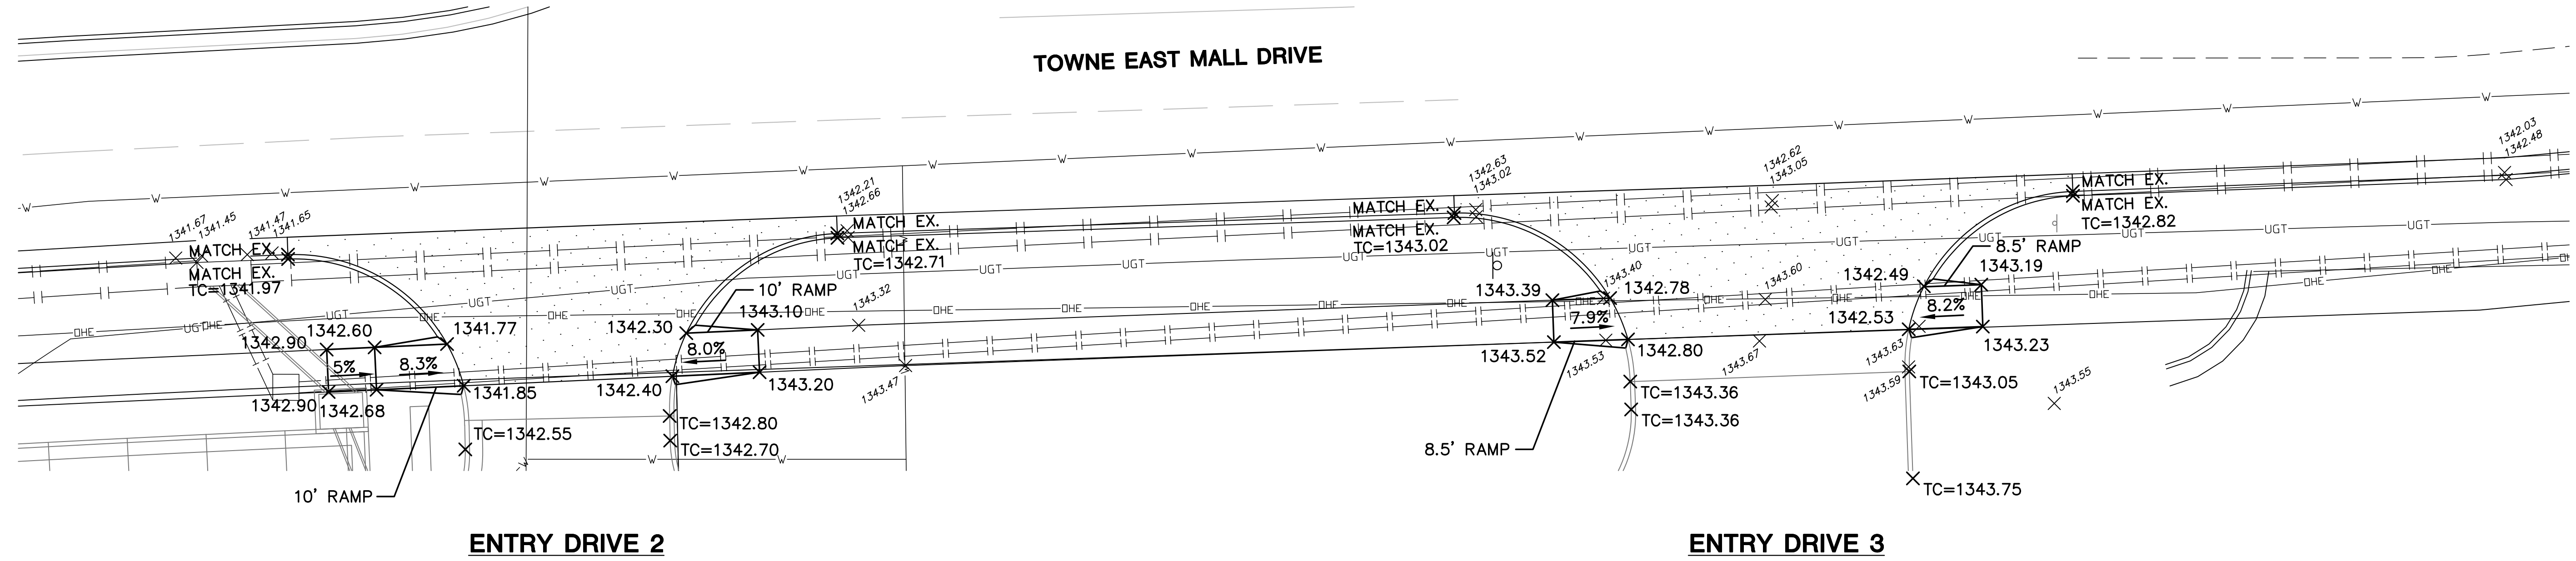

LEGEND

- X XXXX.XX = EXISTING ELEVATION
- X XXXX.XX = PROPOSED ELEVATION

PLOTTED: Tuesday, May 01, 2012 @ 10:44AM

J:\PROJECTS\2011\101010067-ROCKWOOD PLAZA\5-CIVIL\CAD\PAV\11067_E3.DWG