
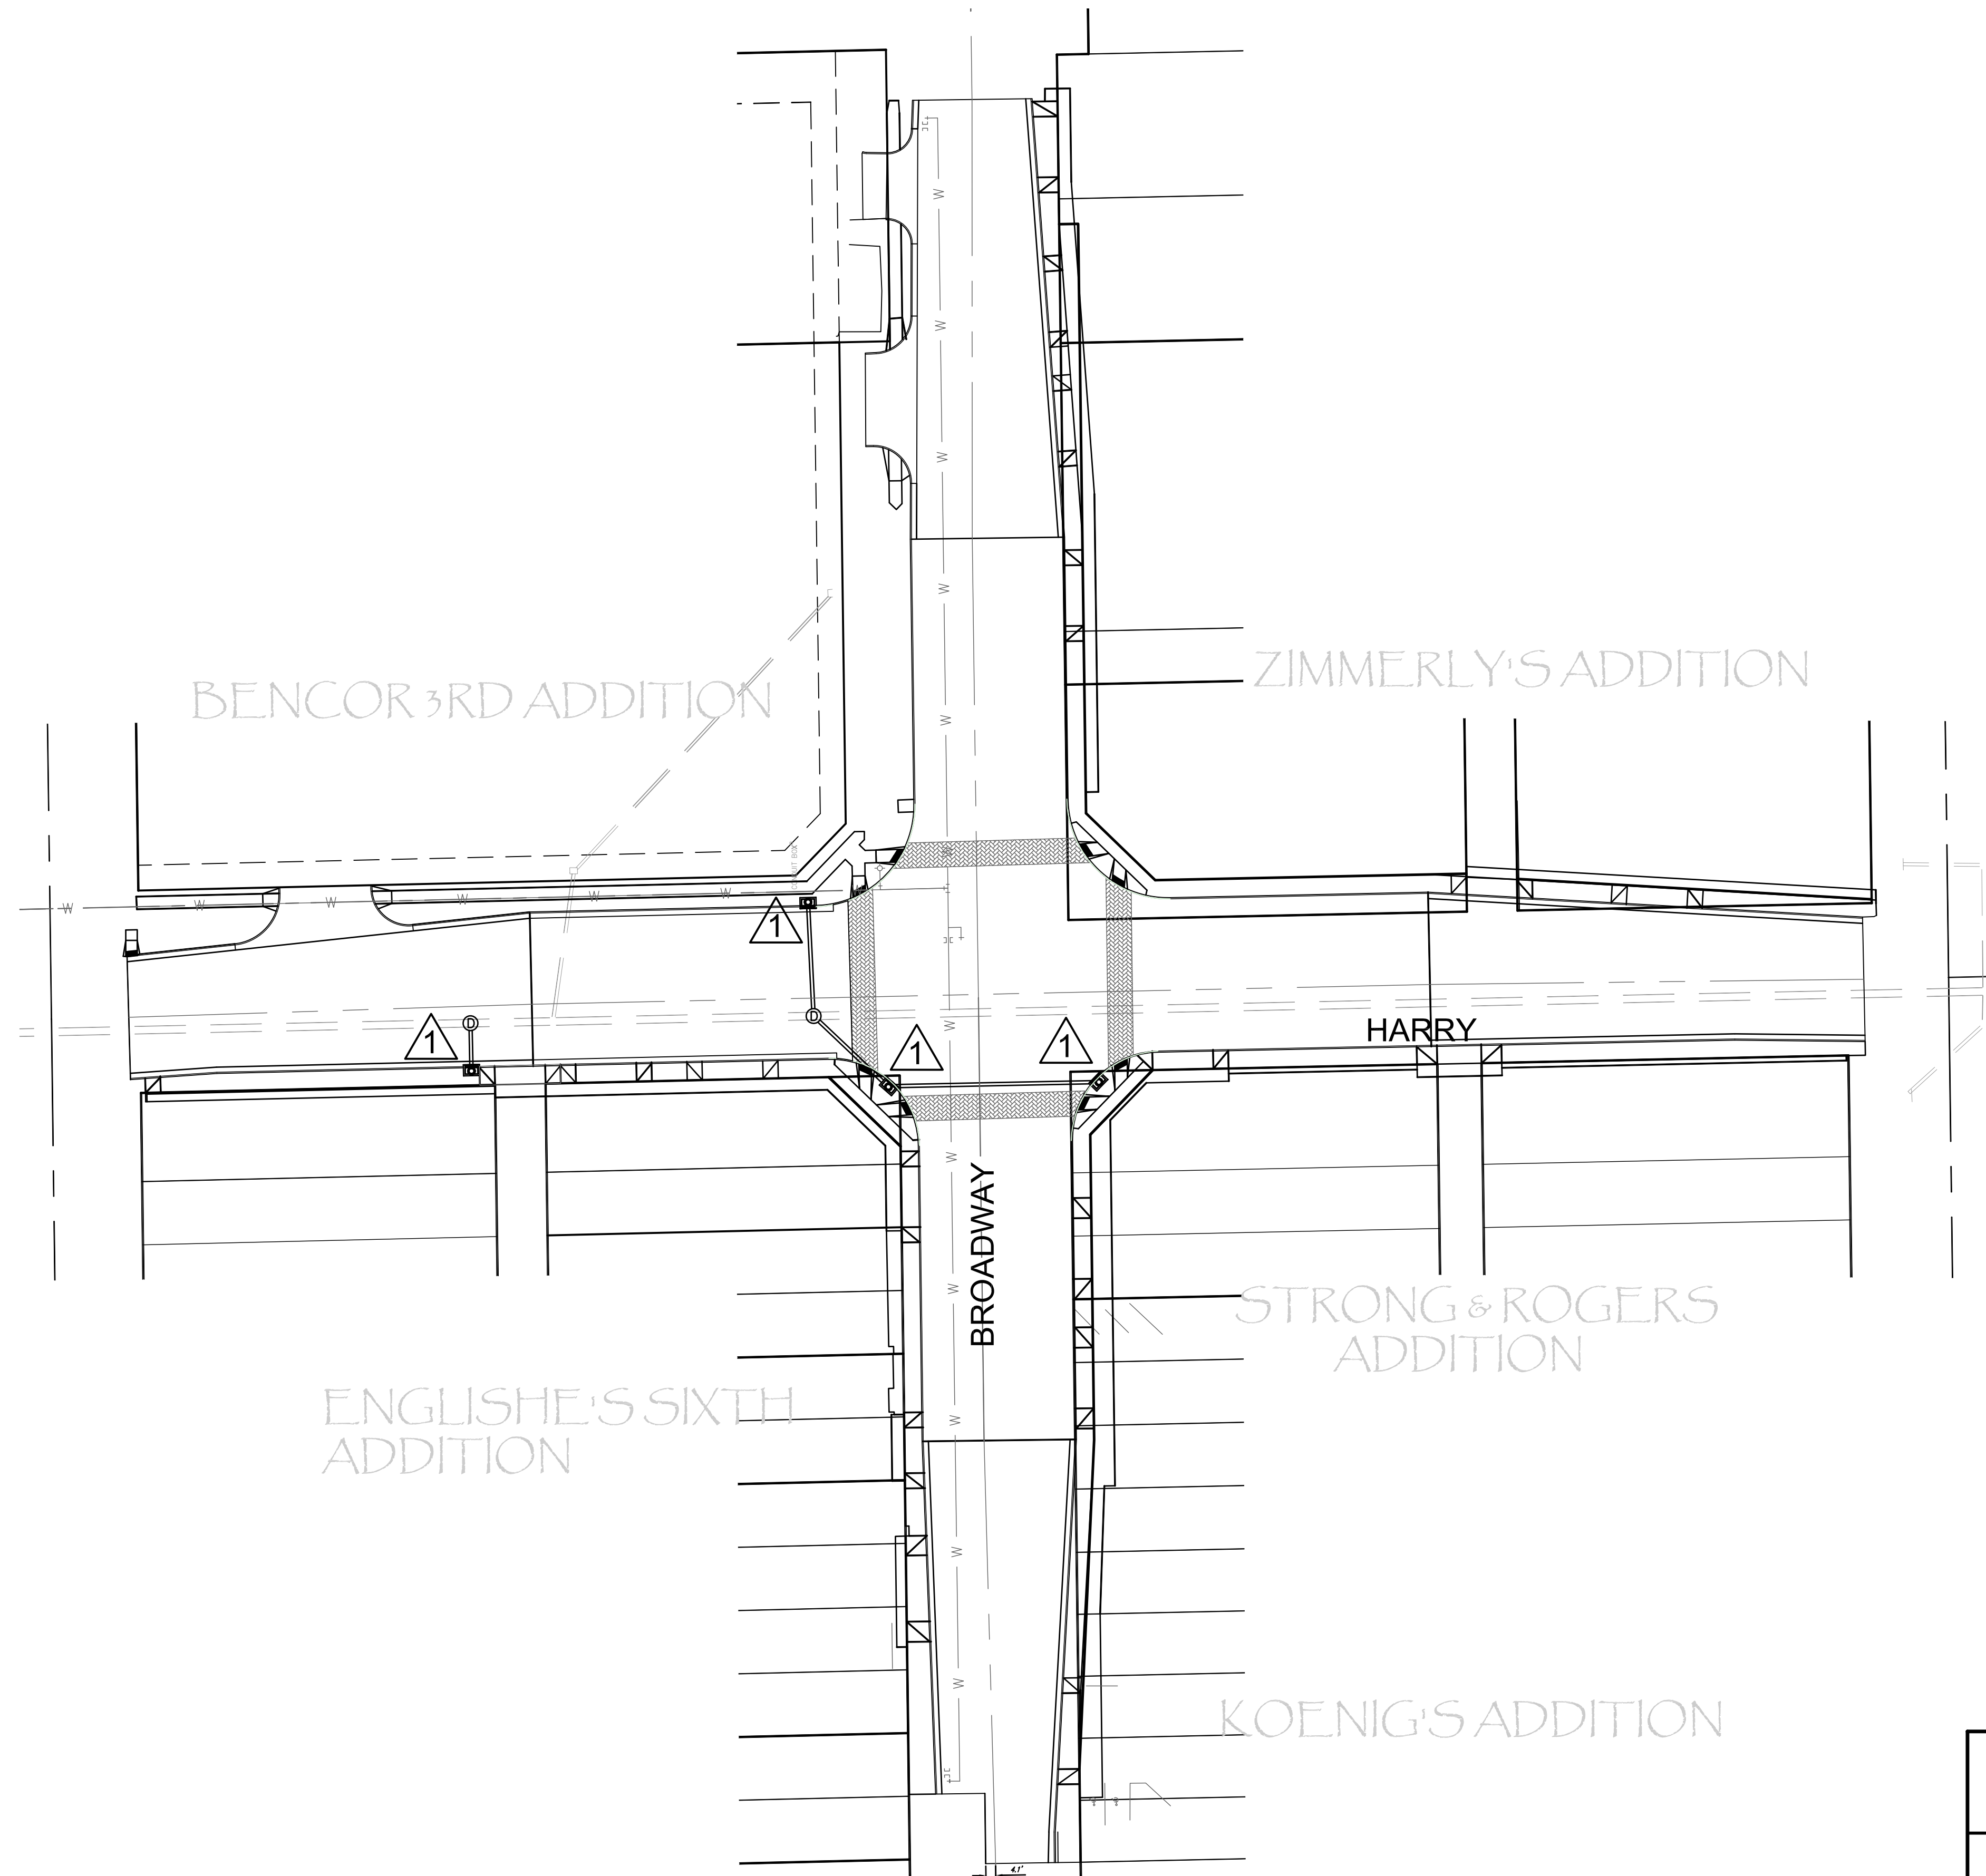


FHWA REGION NO.	STATE	PROJECT NUMBER	FISCAL YEAR	SHEET NUMBER	TOTAL SHEETS
7	KANSAS	87N-0493-01	2012	20	59

HSPJ Proj. No. N049 (301)

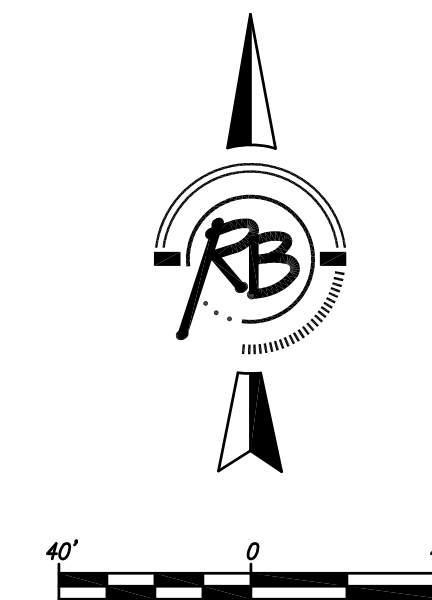

Inlet Protection

HARRY AND BROADWAY IMPROVEMENTS EROSION CONTROL PLAN WICHITA, KANSAS			
	Ruggles & Bohm, P.A. Engineering, Surveying, Land Planning		DESIGN KWL
	924 North Main Wichita, Kansas 67203 www.rbkansas.com		(316) 264-8008 (316) 264-4621 fax E-mail: info@rbkansas.com
DRAWING FILE {EROSION CONTROL PLAN}		PROJECT NUMBER .	
DATE Apr. 16, 2012			SHEET 20 OF 59