


BENCHMARKS:
 BM #1: COW Disc at South West
 Corner of the Intersection of
 Lark & Atlanta.
 Elev. = 145.20 (City Datum)

BM #2: COW Disc at North West
 side of Westgate at South End
 of Lot 13 Block "B" Southern
 Ridge Addition.
 Elev. = 144.10 (City Datum)

BM #3: COW BM at Shefford on
 the south side of Pawnee Ave.
 Elev. = 145.53 (City Datum)

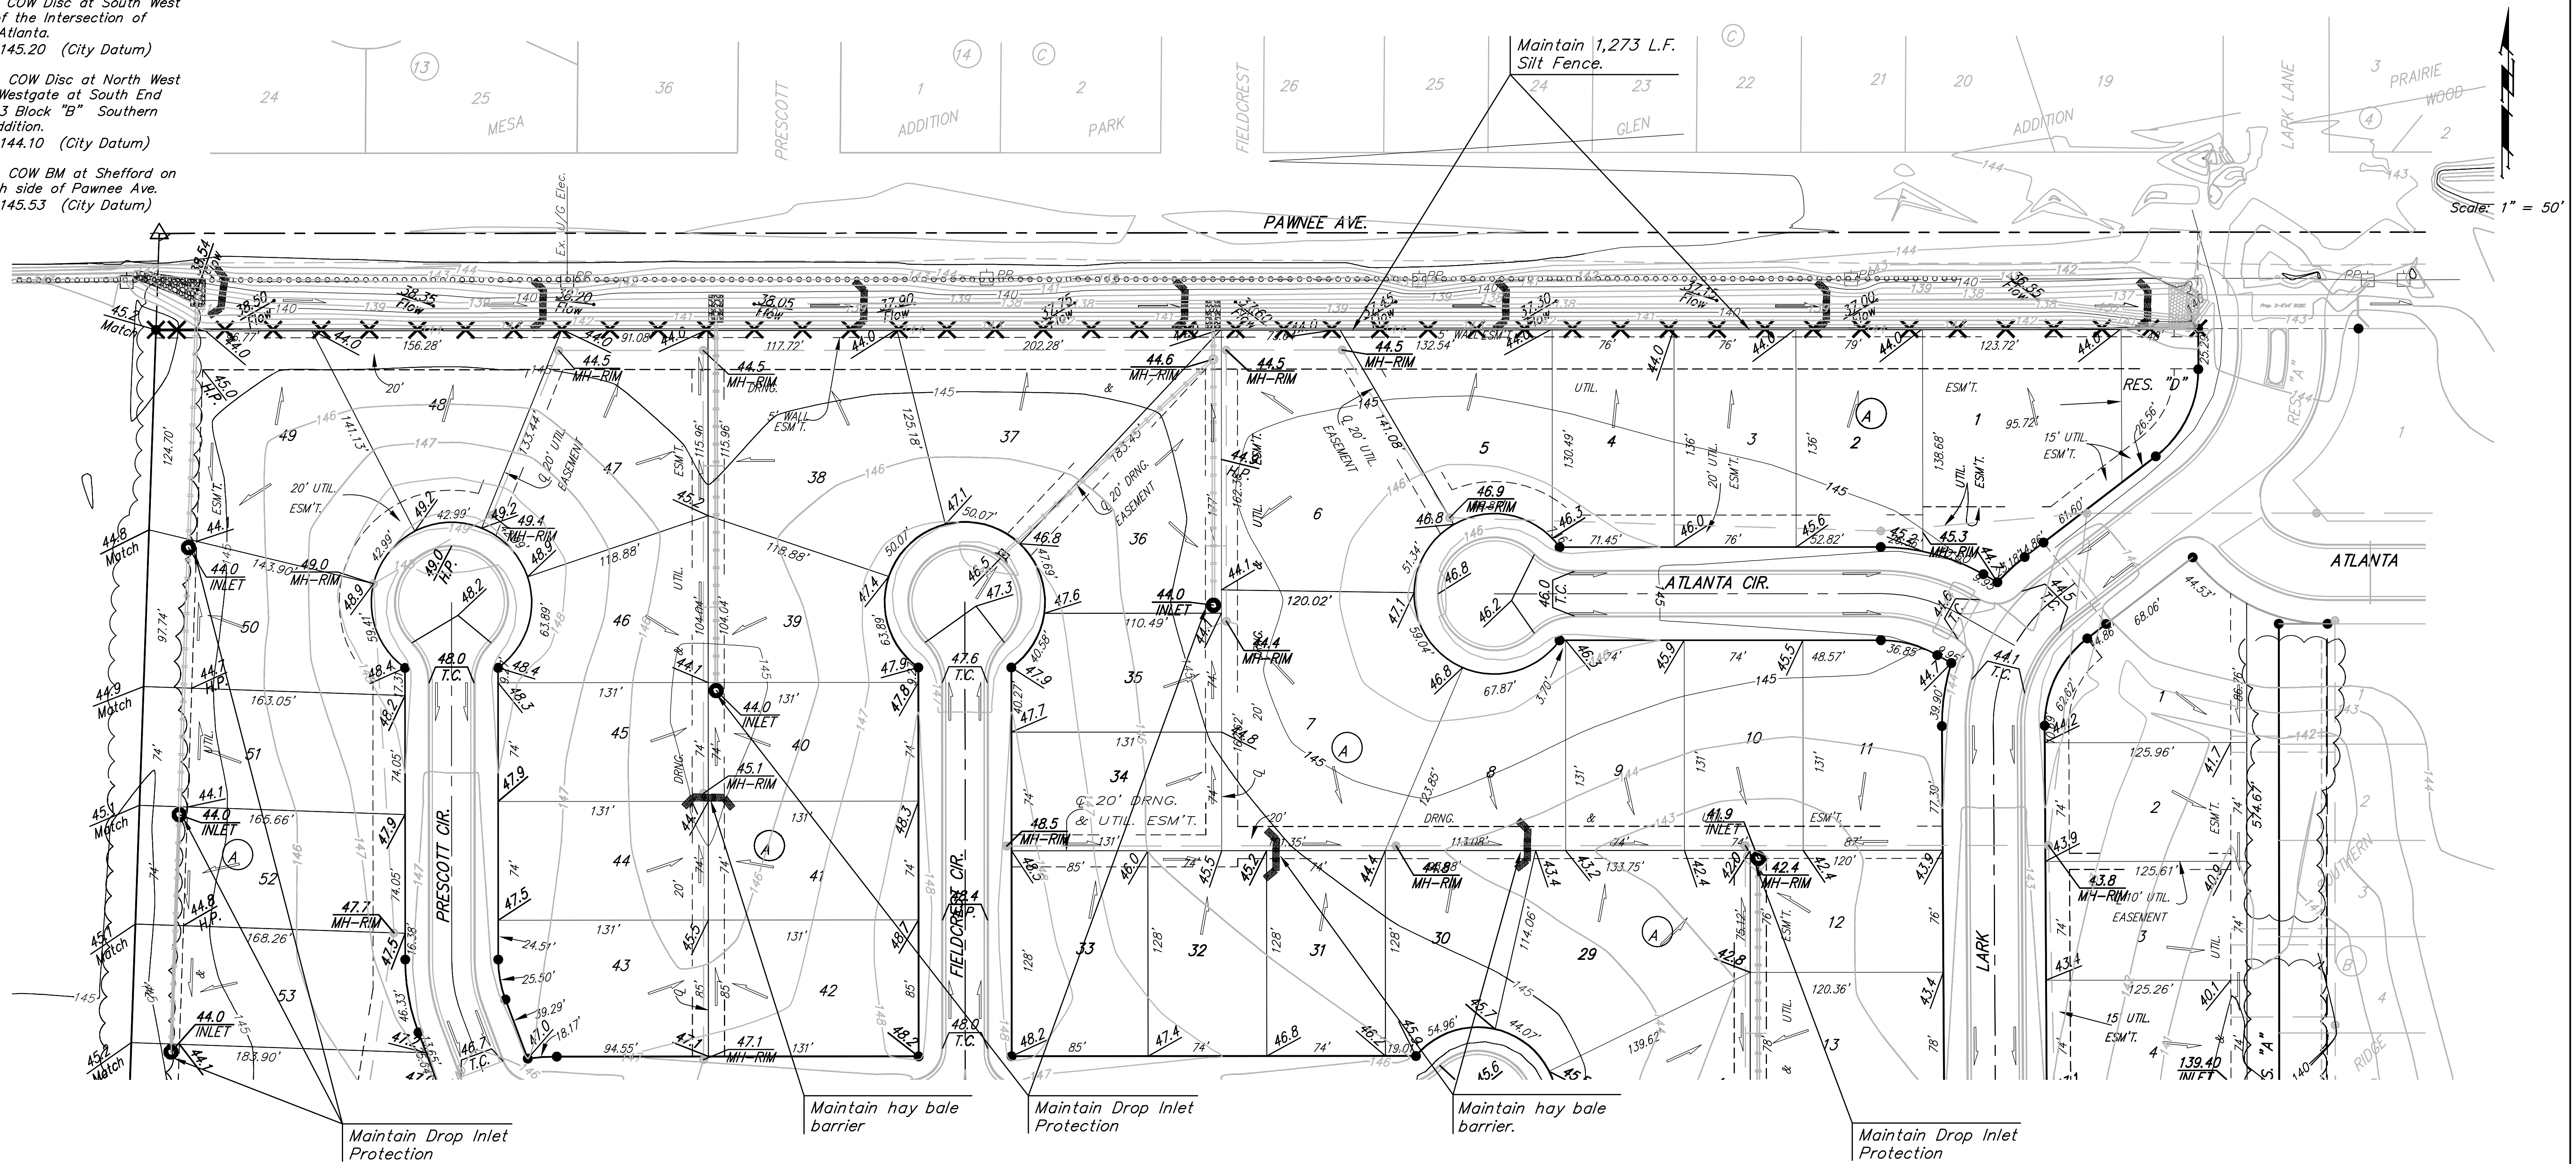

Scale: 1" = 50'

EROSION CONTROL PLAN LEGEND
 (Installation Details Found in the SWP2 Plan)

- STONE RIP-RAP
- or - DROP INLET PROTECTION
- CURB INLET PROTECTION
- STRAW BALE BARRIERS
- SILT FENCING
- EARTH DIKES

NO SCALE

EROSION CONTROL MEASURE	UNITS	QUANTITY
SILT FENCE	L.F.	MAINTAIN
RIPRAP	S.Y.	0
DROP INLET BARRIER	EA.	MAINTAIN
CURB INLET BARRIER	EA.	4
STRAW BALE DITCH CHECK	EA.	MAINTAIN
EARTHEN DIKES	L.F.	0
CURLEX	S.Y.	4,640
POND E.C. BLANKET	S.Y.	0
Construction Entrance	EA.	1

QUANTITIES ARE FOR INFORMATION ONLY!
 CONTRACTOR SHALL VERIFY QUANTITIES PER
 SPECIFIC ENGINEERING PLAN SHEET.

Baughman SOUTHERN RIDGE 2ND ADDITION
EROSION CONTROL PLAN
 WICHITA, KANSAS

Baughman Company, P.A. 315 Ellis St. Wichita, KS 67211 P 316262-7271 F 316262-0149
 ENGINEERING | SURVEYING | PLANNING | LANDSCAPE ARCHITECTURE

PROJECT NUMBER 472-84097	DESIGN AEG	DRAWN TMS
REVISIONS:	APPROVED	DATE 01/05
SCALE Noted		14 OF 29
SHEET		

SouthernRidge2nd/Mass1 04-08-E045