


STATE	PROJECT NO.	YEAR	SHEET NO.	TOTAL SHEETS
KANSAS	87 N-0519-01	2012	119	212

MKEC
ENGINEERING
CONSULTANTS, INC.
411 N. WEBB ROAD
WICHITA, K.S. 67206
316-684-9600

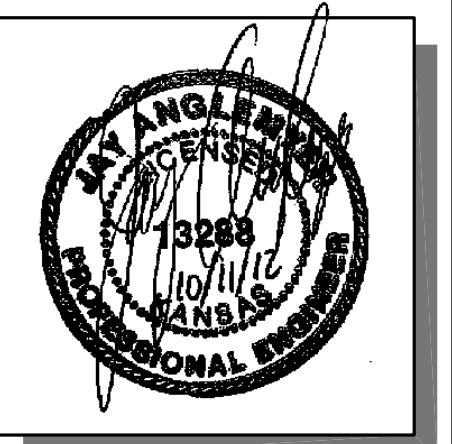



BROADWAY BRIDGE AT 34TH STREET SOUTH

EROSION CONTROL PLAN
SHEET TITLE
472-84830
PROJECT NUMBER

DESIGN BY: *KJS*
DRAWN BY: *JSB*
CHECKED BY: *JAG*

ISSUED: *October 9, 2012*
REVISED:

SHEET NO.
119 of 212

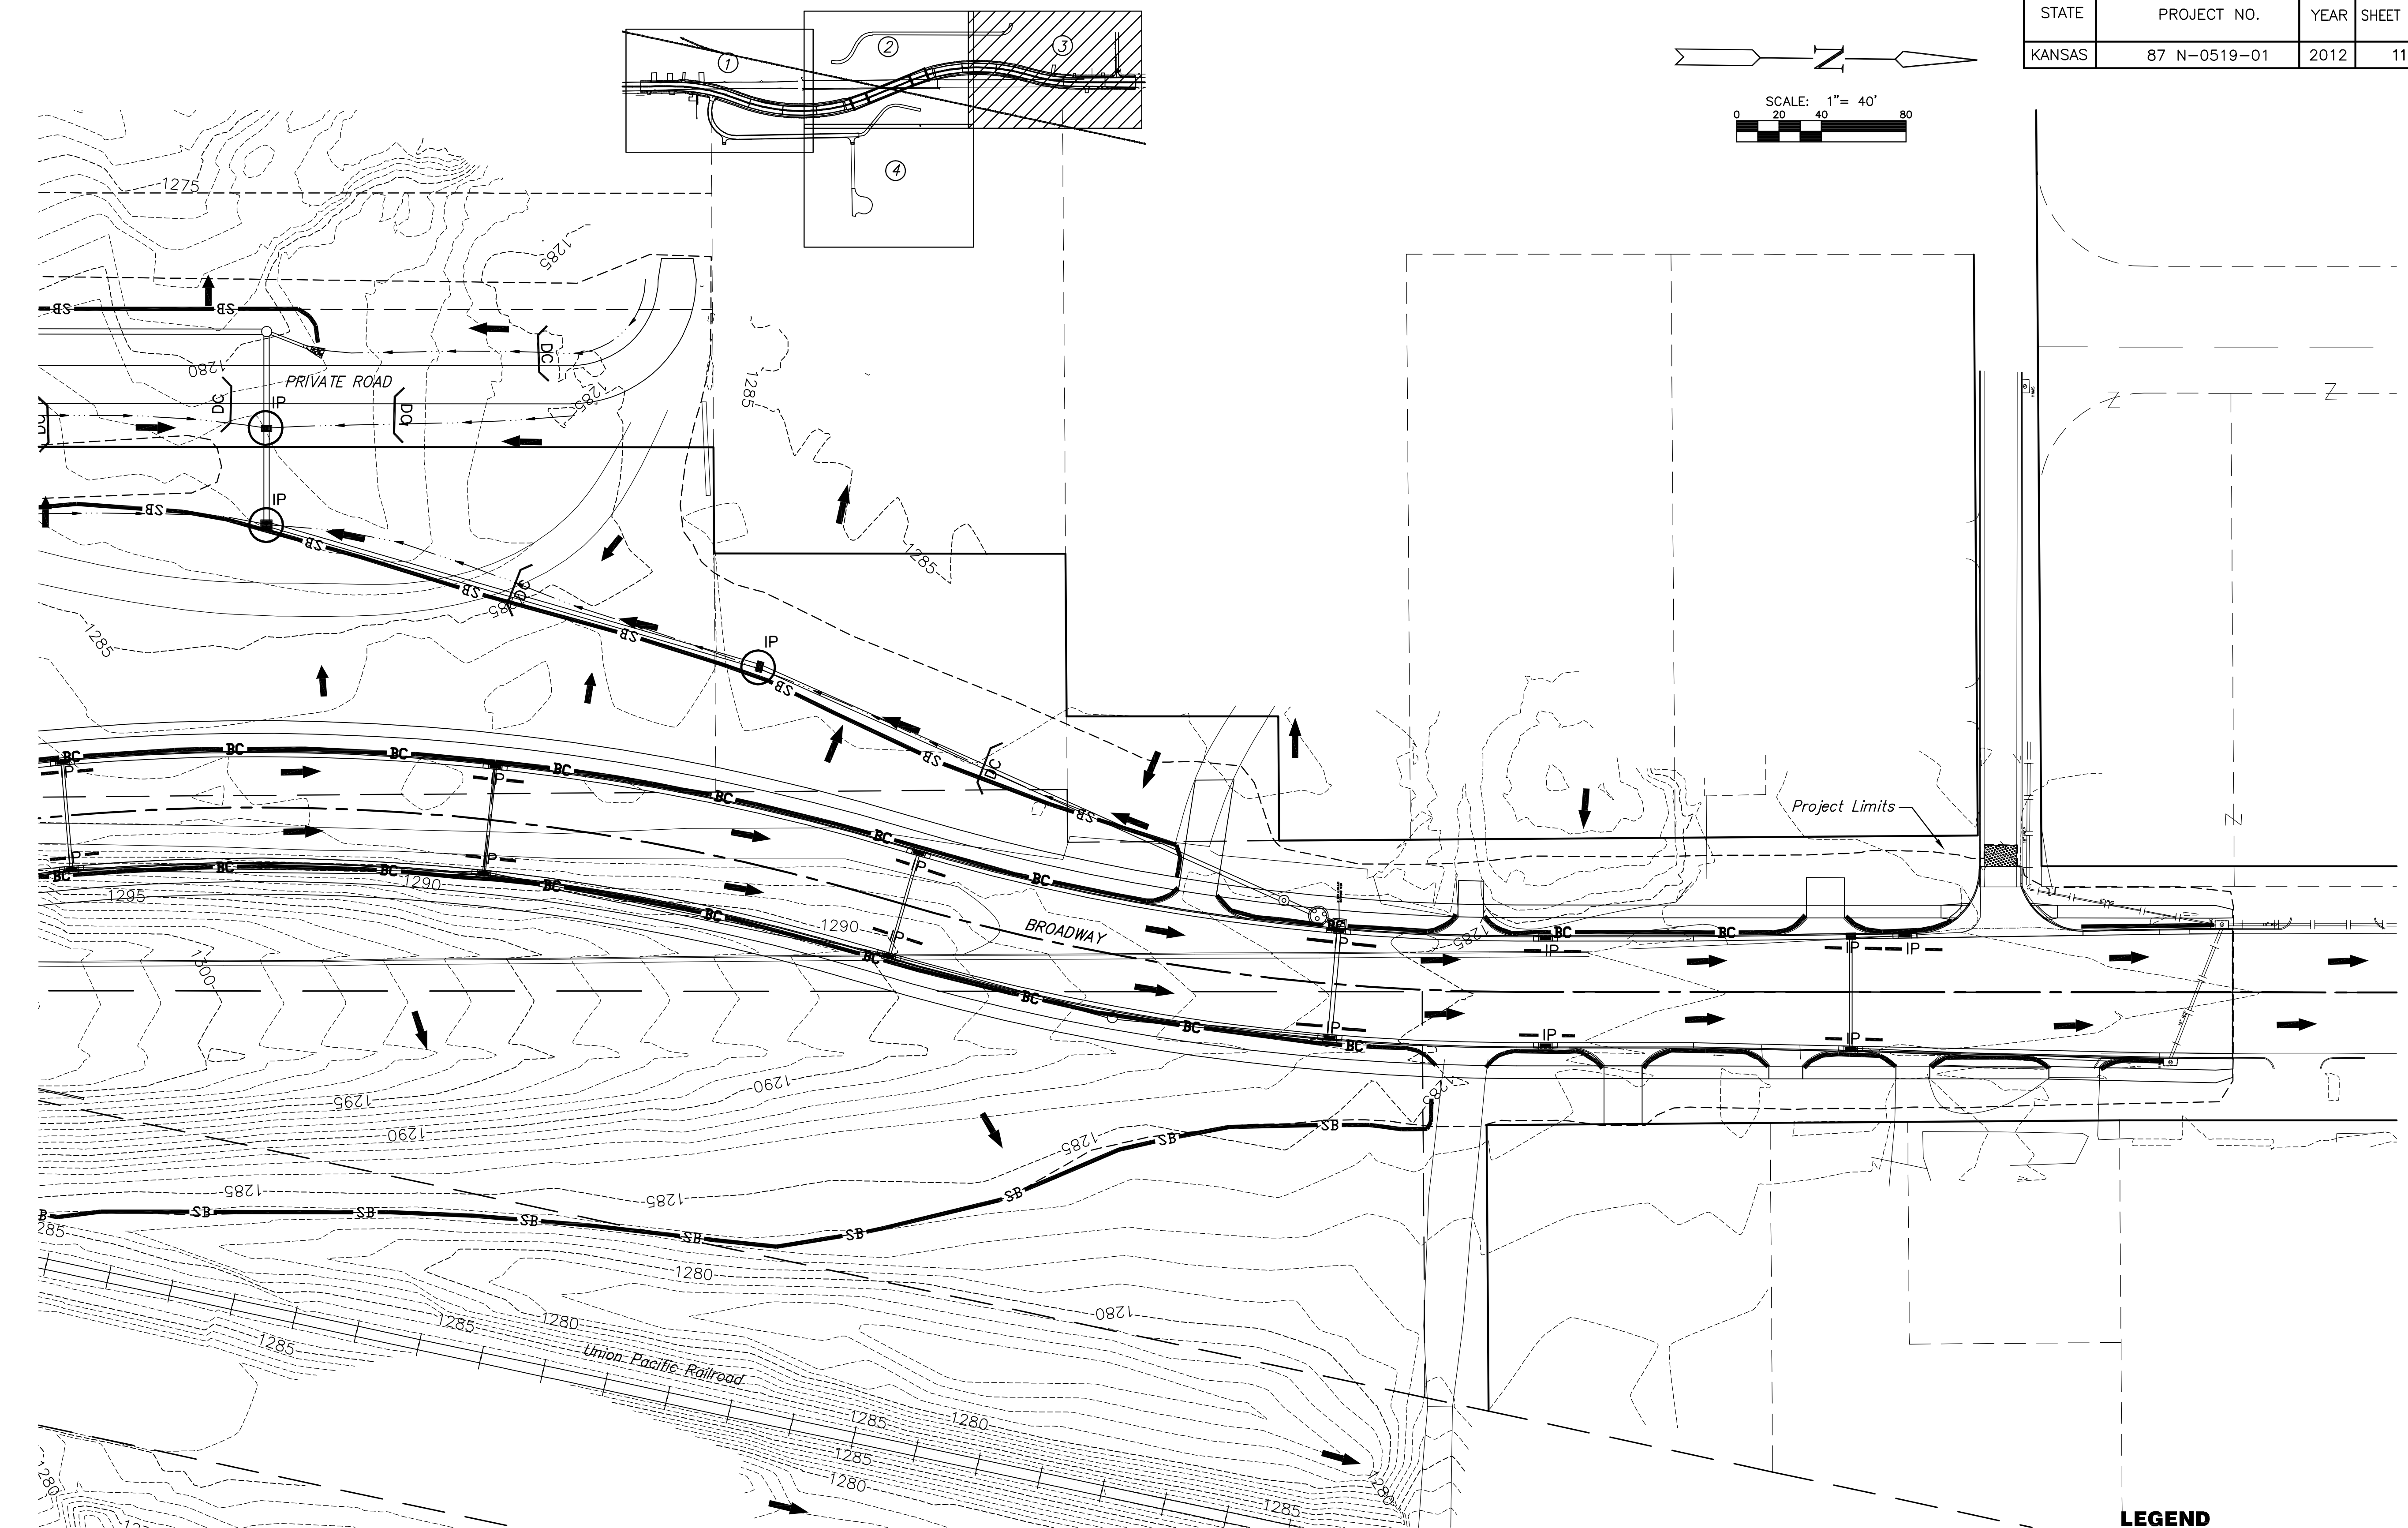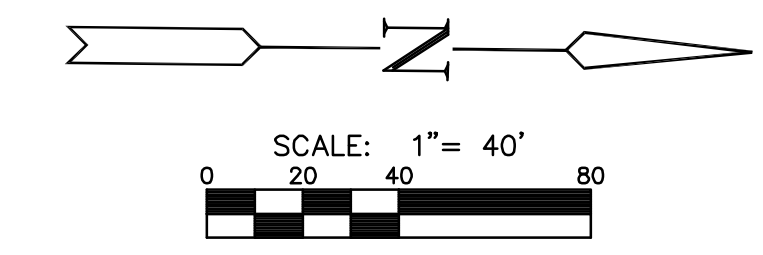

LEGEND

	SILT BARRIER
	BACK OF CURB PROTECTION
	DITCH CHECK PROTECTION
	CURB INLET PROTECTION
	AREA INLET PROTECTION
	DRAINAGE FLOW DIRECTION

PLOTTED: Thursday, October 11, 2012 @ 11:02AM

J:\Civil\09081.dwg \Erosion\09081-EROS-3