
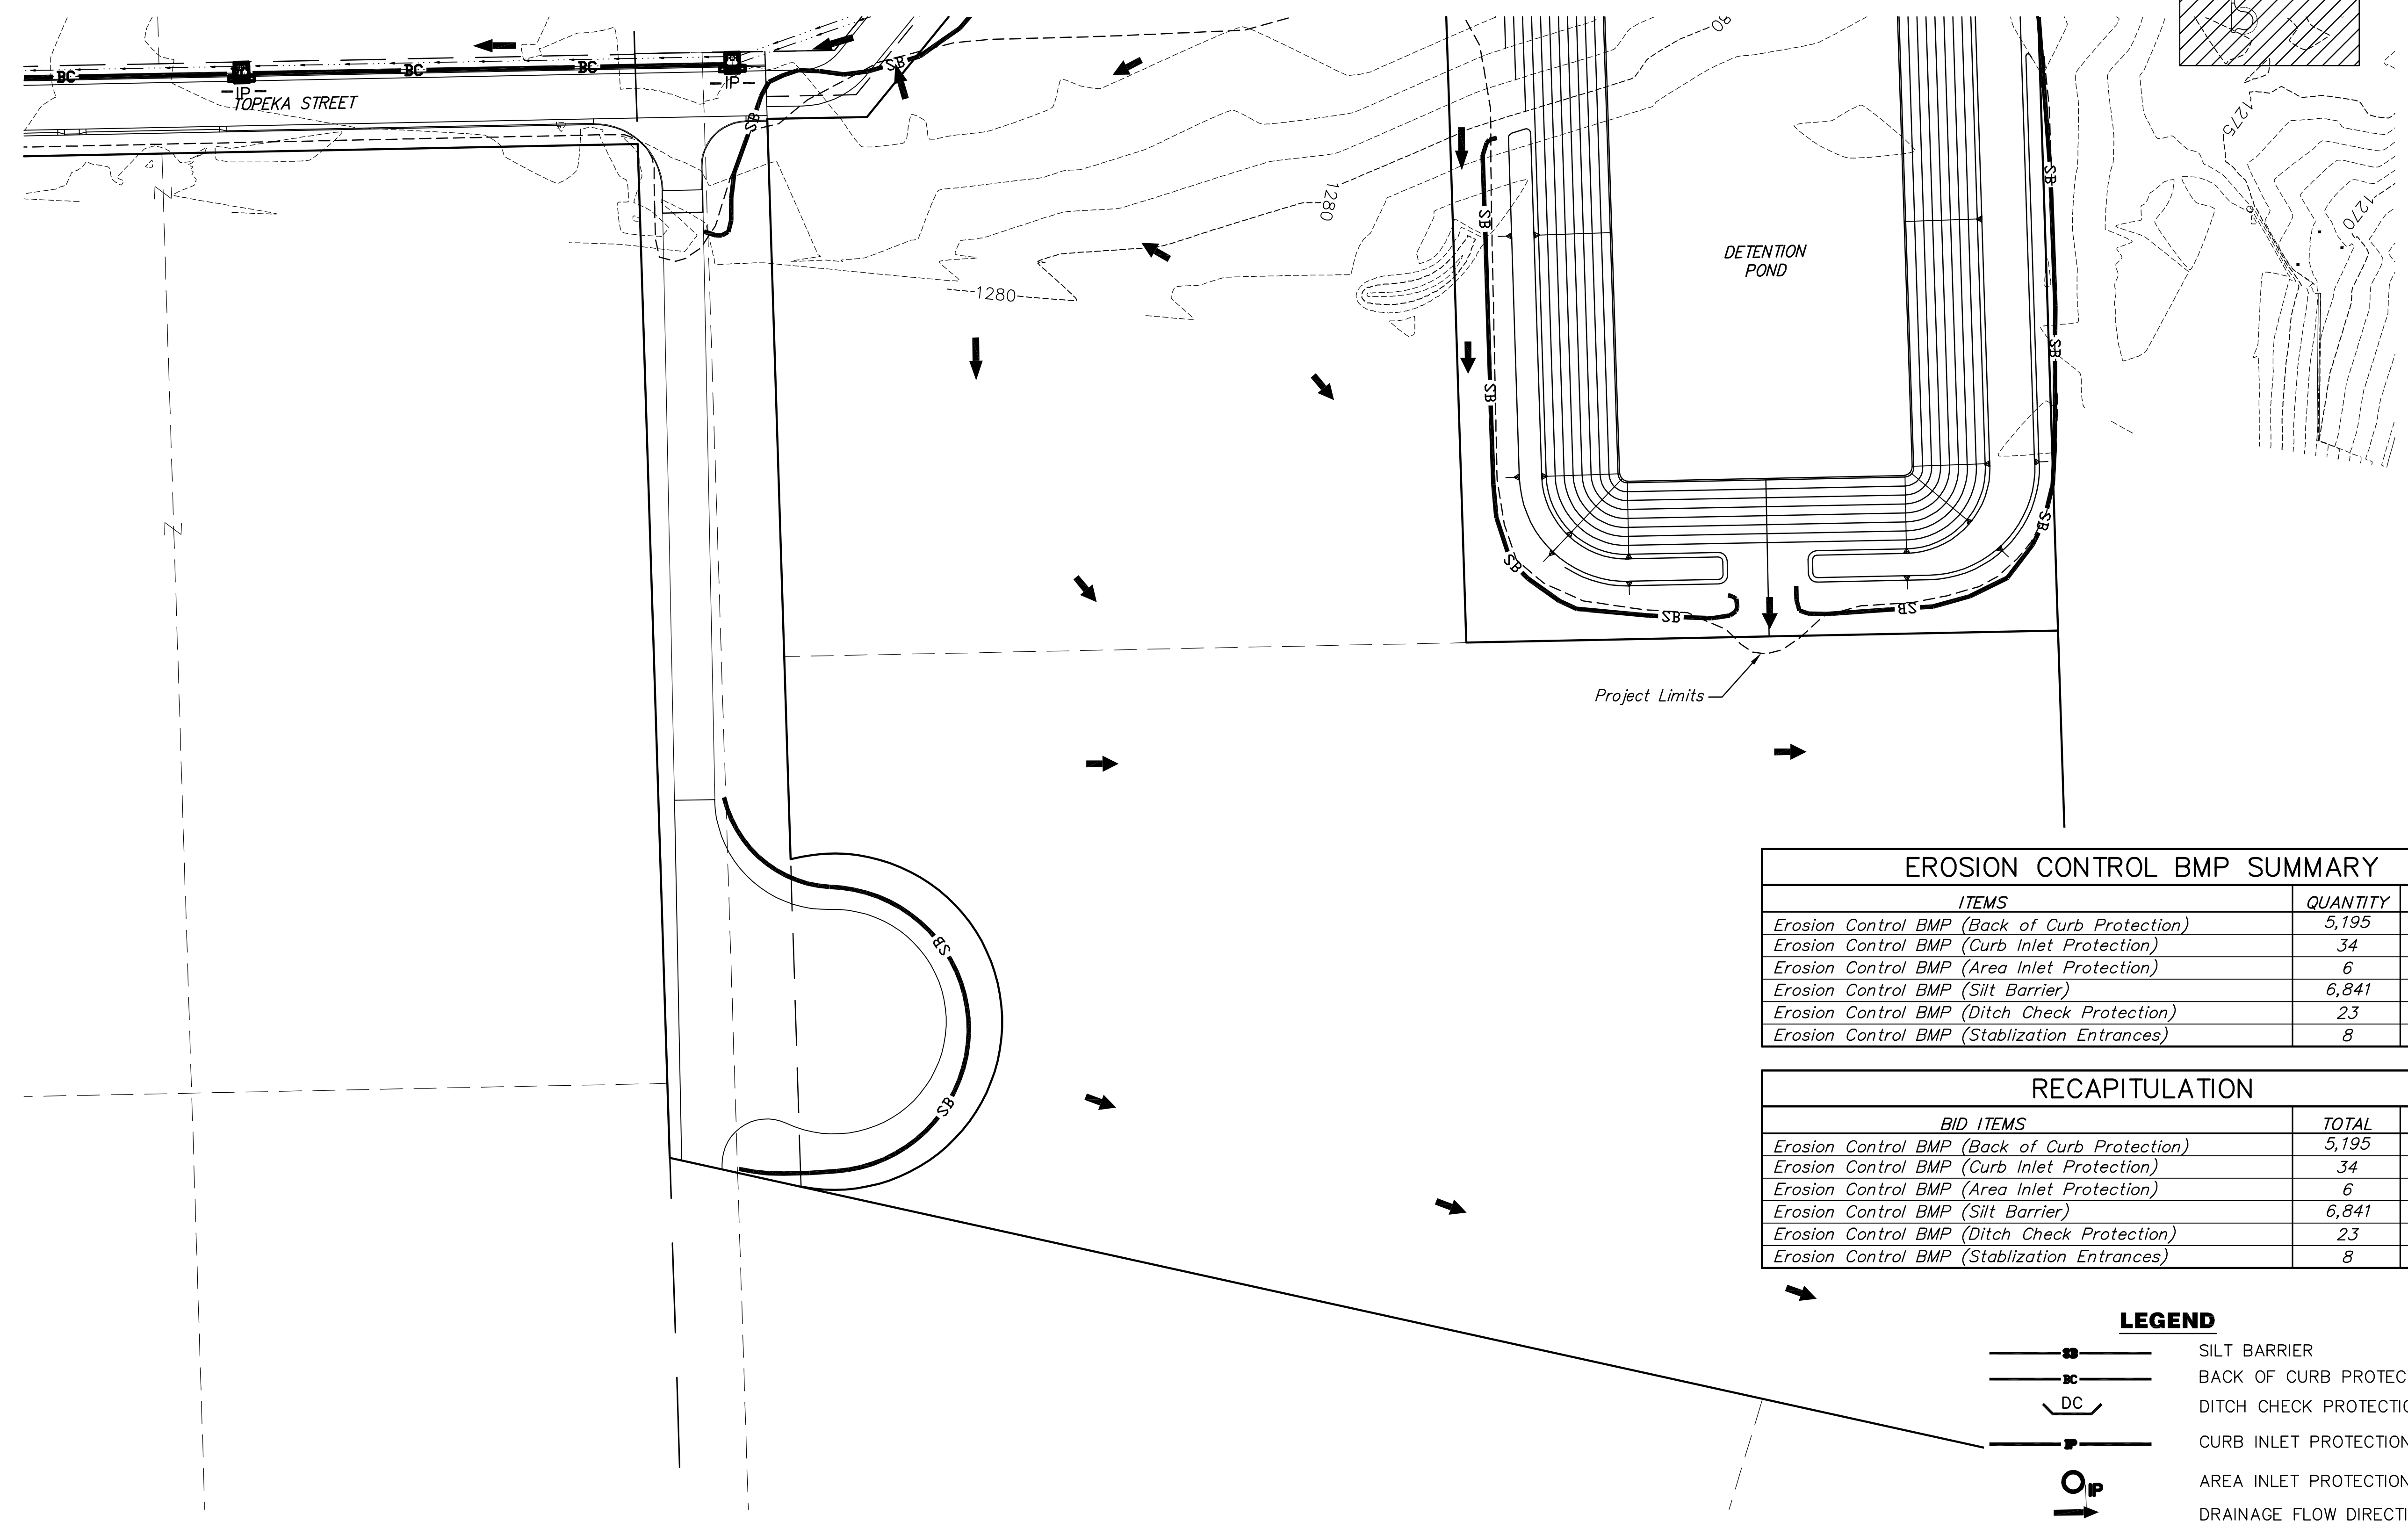
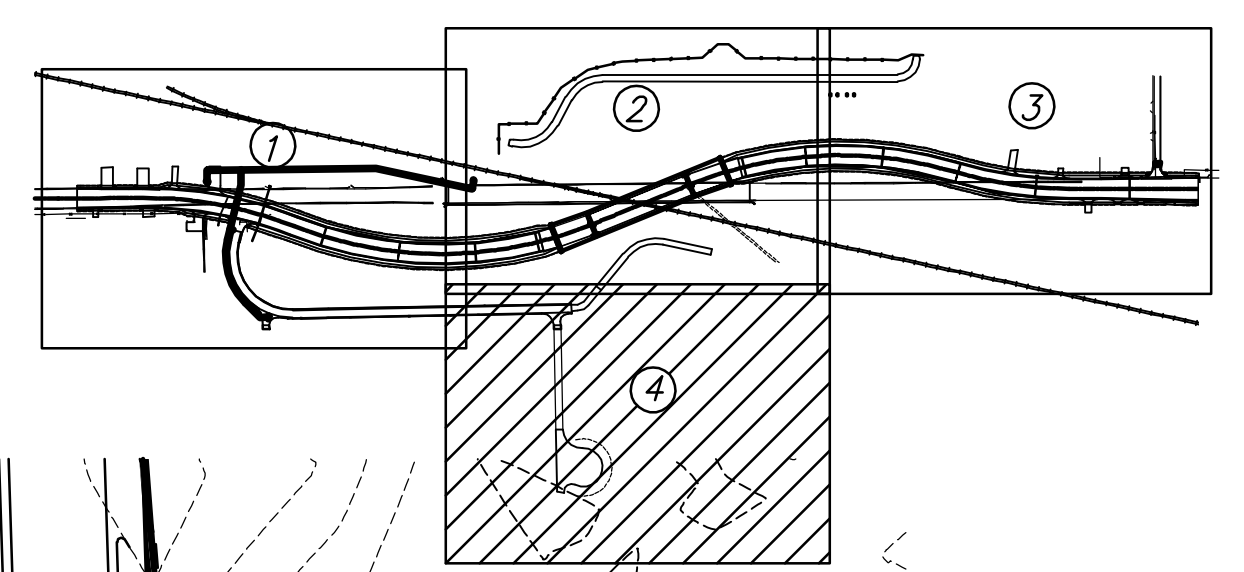


STATE	PROJECT NO.	YEAR	SHEET NO.	TOTAL SHEETS
KANSAS	87 N-0519-01	2012	120	212

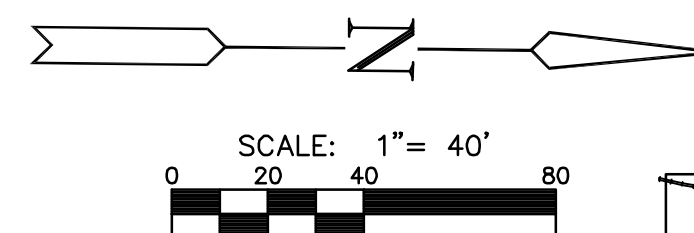


EROSION CONTROL BMP SUMMARY		
ITEMS	QUANTITY	UNIT
Erosion Control BMP (Back of Curb Protection)	5,195	L.F.
Erosion Control BMP (Curb Inlet Protection)	34	Each
Erosion Control BMP (Area Inlet Protection)	6	Each
Erosion Control BMP (Silt Barrier)	6,841	L.F.
Erosion Control BMP (Ditch Check Protection)	23	Each
Erosion Control BMP (Stablization Entrances)	8	Each

RECAPITULATION		
BID ITEMS	TOTAL	UNIT
Erosion Control BMP (Back of Curb Protection)	5,195	L.F.
Erosion Control BMP (Curb Inlet Protection)	34	Each
Erosion Control BMP (Area Inlet Protection)	6	Each
Erosion Control BMP (Silt Barrier)	6,841	L.F.
Erosion Control BMP (Ditch Check Protection)	23	Each
Erosion Control BMP (Stablization Entrances)	8	Each

LEGEND	
	SILT BARRIER
	BACK OF CURB PROTECTION
	DITCH CHECK PROTECTION
	CURB INLET PROTECTION
	AREA INLET PROTECTION
	DRAINAGE FLOW DIRECTION

MKEC
ENGINEERING
CONSULTANTS, INC.
411 N. WEBB ROAD
WICHITA, K.S. 67206
316-684-9600

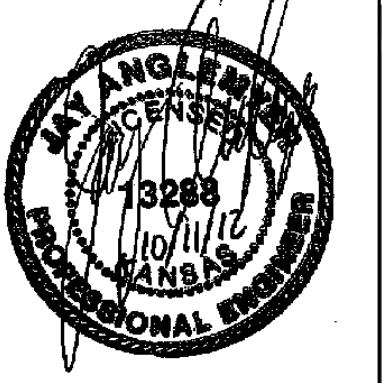

BROADWAY BRIDGE AT 34TH STREET SOUTH

EROSION CONTROL PLAN
SHEET TITLE
472-84830
PROJECT NUMBER

DESIGN BY: **KJS**
DRAWN BY: **JSB**
CHECKED BY: **JAG**

ISSUED: **October 9, 2012**
REVISED:

SHEET NO.
120 of 212

PLOTTED: Thursday, October 11, 2012 @ 11:02AM

J:\Civil\09081.dwg\Erosion\09081-EROS-4