
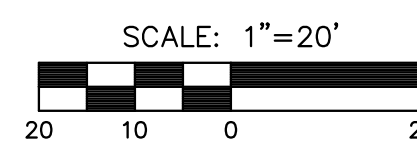
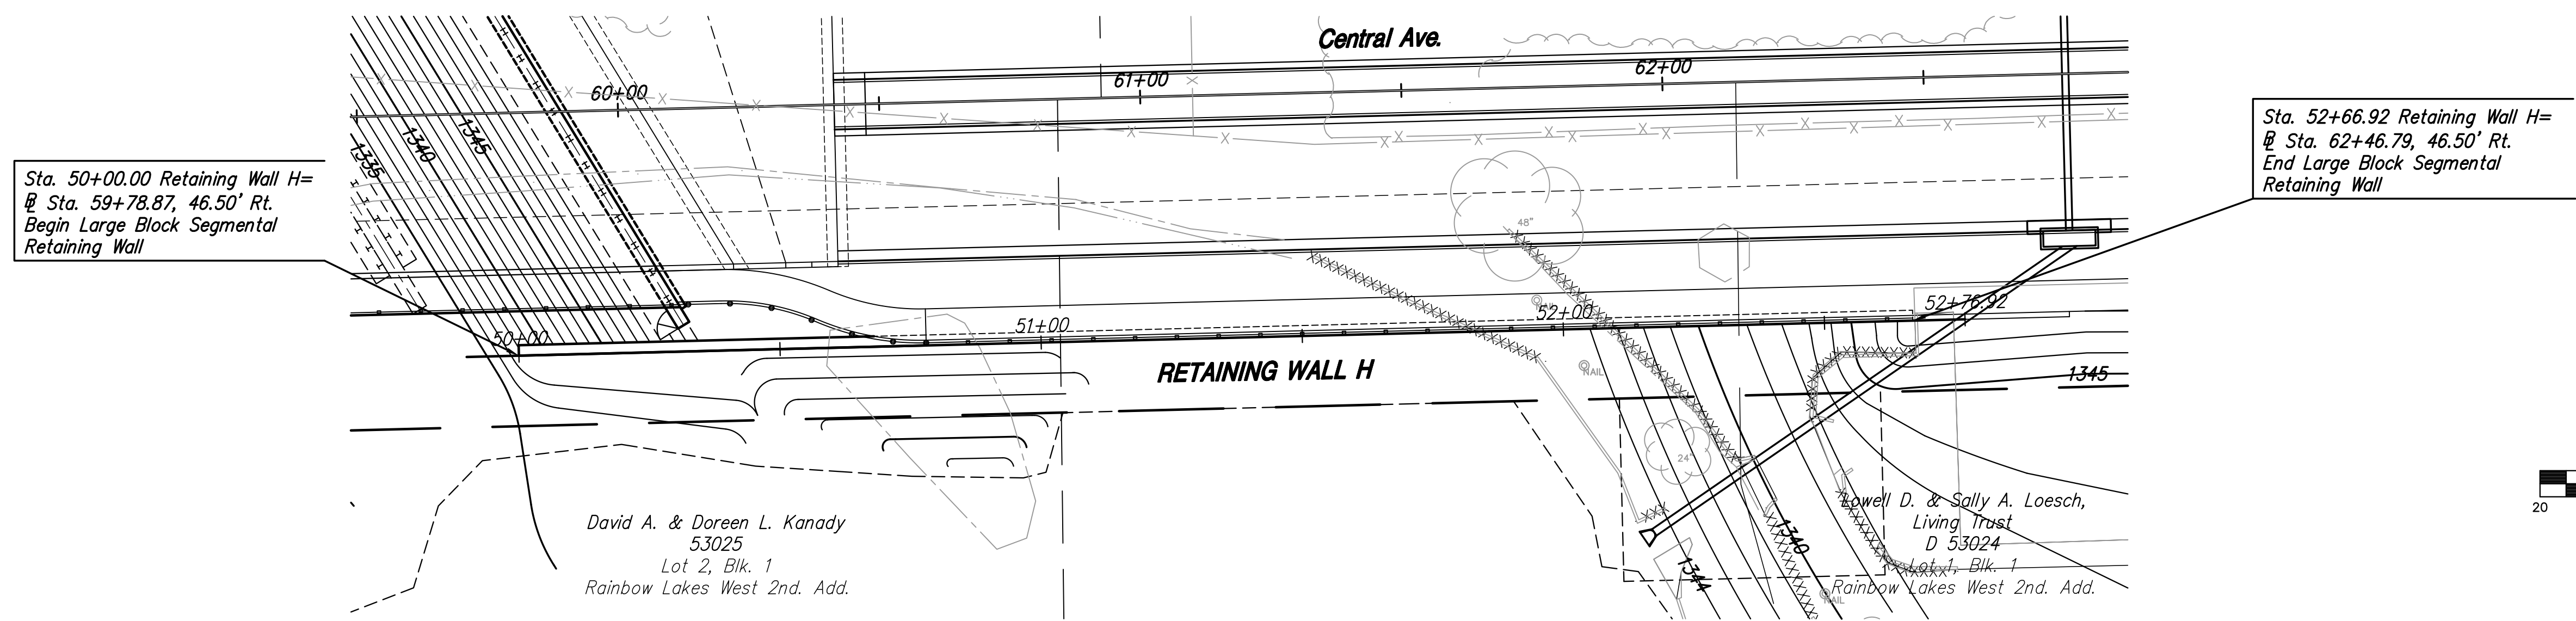


STATE	PROJECT NO.	YEAR	SHEET NO.	SHEETS
KANSAS	87 N-0351-01	2012	80	220


MKEC
ENGINEERING
CONSULTANTS, INC.

411 N. WEBB ROAD
WICHITA, KS. 67206
316-684-9600

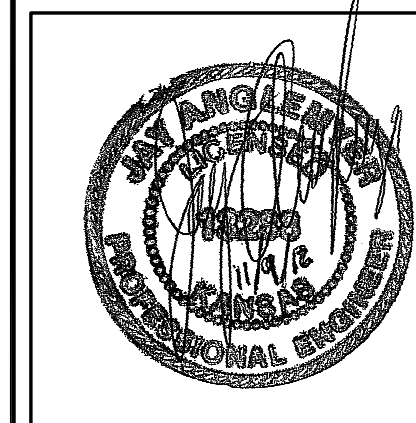

PLAN RETAINING WALL H

PROFILE RETAINING WALL H

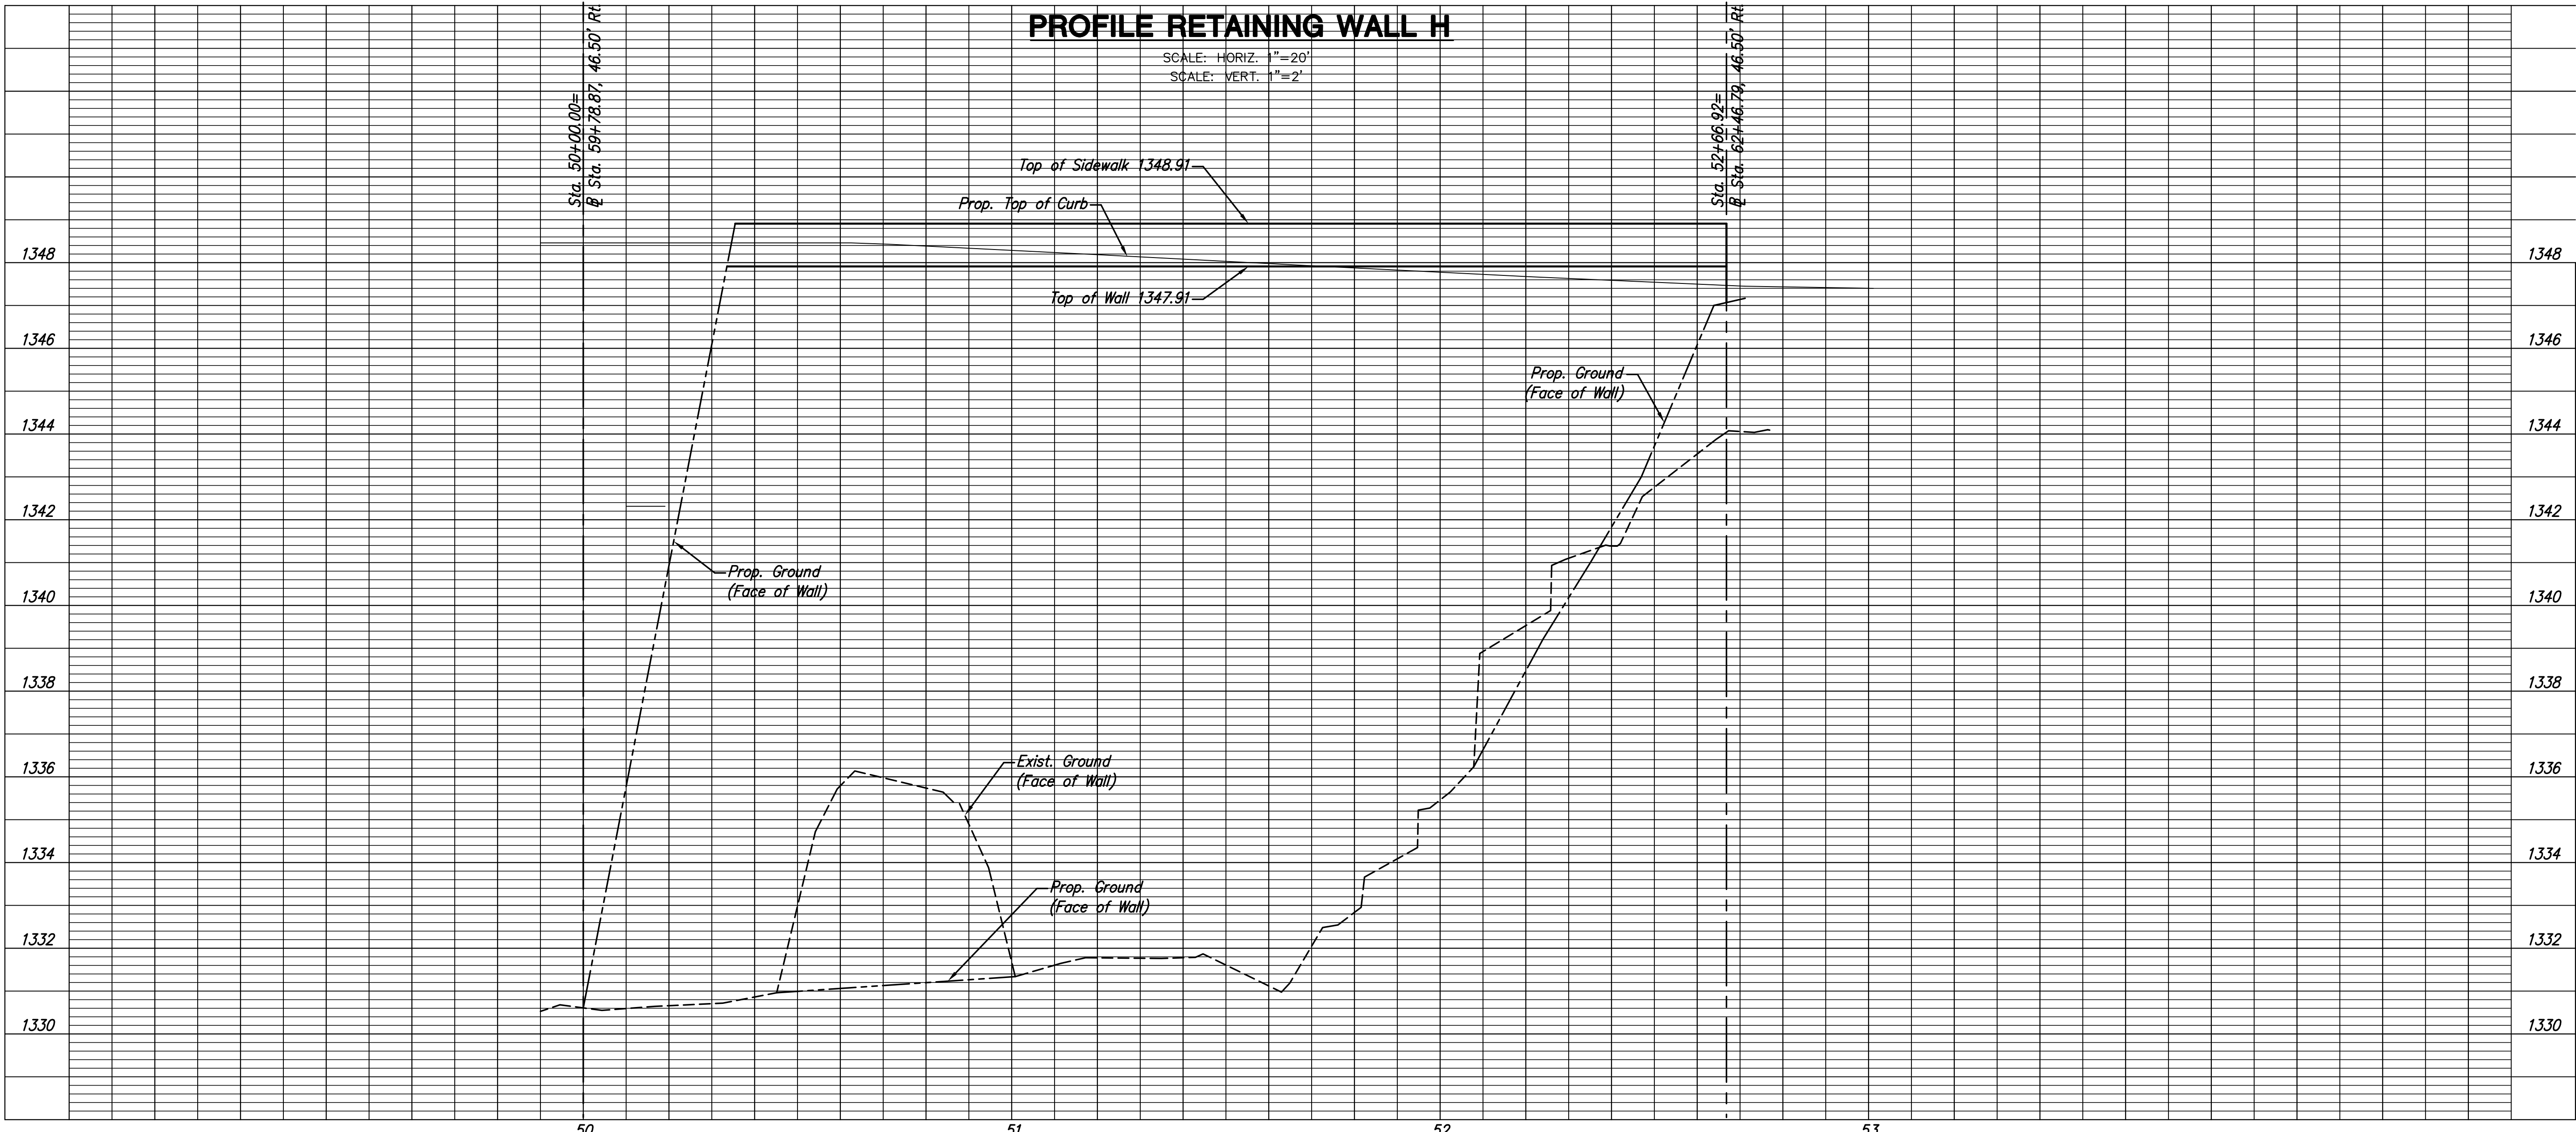

**CENTRAL AVENUE
IMPROVEMENTS FROM
135TH ST. W. TO 119TH ST. W.**

**RETAINING WALL H
PLAN AND PROFILE**

SHEET TITLE
472-84017
PROJECT NUMBER

DESIGN BY JRA
DRAWN BY WNU
CHECKED BY JRA

ISSUED
November 9, 2012
REVISED

SHEET NO.
80 of 220

PLOTTED: Wednesday, November 14, 2012 @ 02:40PM

J:\Civil\04238.dwg Landscape\04238RW4.dwg