


COORDINATE LIST		
POINT	NORTH	EAST
7259	26,530.1712	17,763.8101
7260	26,532.3455	17,889.0156
7261	26,542.9769	18,501.1998

7259 = COORDINATE POINT NO.
SEE SHEET NO. 4 FOR PLAT COORDINATES

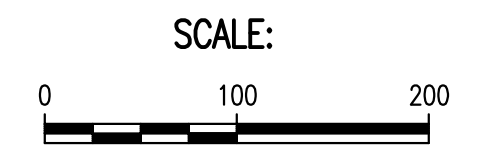

LEGEND

- PROPOSED CONTOUR
 - - - EXISTING CONTOUR
 - - - GRADING LIMITS/MATCH LINE
- CONTOUR INTERVAL: 1 FOOT

SITE GRADING NOTES

THE CONTRACTOR SHALL USE EXCESS EXCAVATED MATERIAL FROM THIS PROJECT TO GRADE LOTS WITHIN NEWMARKET OFFICE 2ND ADDITION.

ALL FILL PLACED AS PART OF SITE GRADING SHALL BE COMPACTED TO 90% STD. DENSITY REQUIREMENTS.


ALL FILL MATERIAL SHALL BE BLADED SMOOTH AND SLOPED TO DRAIN.

NO WASTE MATERIAL SHALL BE PLACED IN ANY STREET RIGHT-OF-WAY OTHER THAN AS NECESSARY FOR STREET CONSTRUCTION AS SHOWN IN THESE PLANS.

THE LUMP SUM BID ITEM "MASS GRADING" SHALL INCLUDE PLACING, GRADING, AND COMPACTING OF SOIL MATERIAL TO THE REQUIREMENTS OF THIS GRADING PLAN; AND FOR ALL EQUIPMENT, LABOR, TOOLS, AND INCIDENTALS NECESSARY TO COMPLETE THE WORK.

THE ACTUAL EXCAVATION OF MATERIAL FOR SITE GRADING IS INCLUDED IN THE BID ITEM "UNCLASSIFIED EXCAVATION".

SEE PAVING AND DRAINAGE IMPROVEMENTS PLANS FOR ADDITIONAL GRADING REQUIREMENTS.
PEC PROJECT NO. 35-11114-000-0042
CITY OF WICHITA PROJECT NO. 472-84990

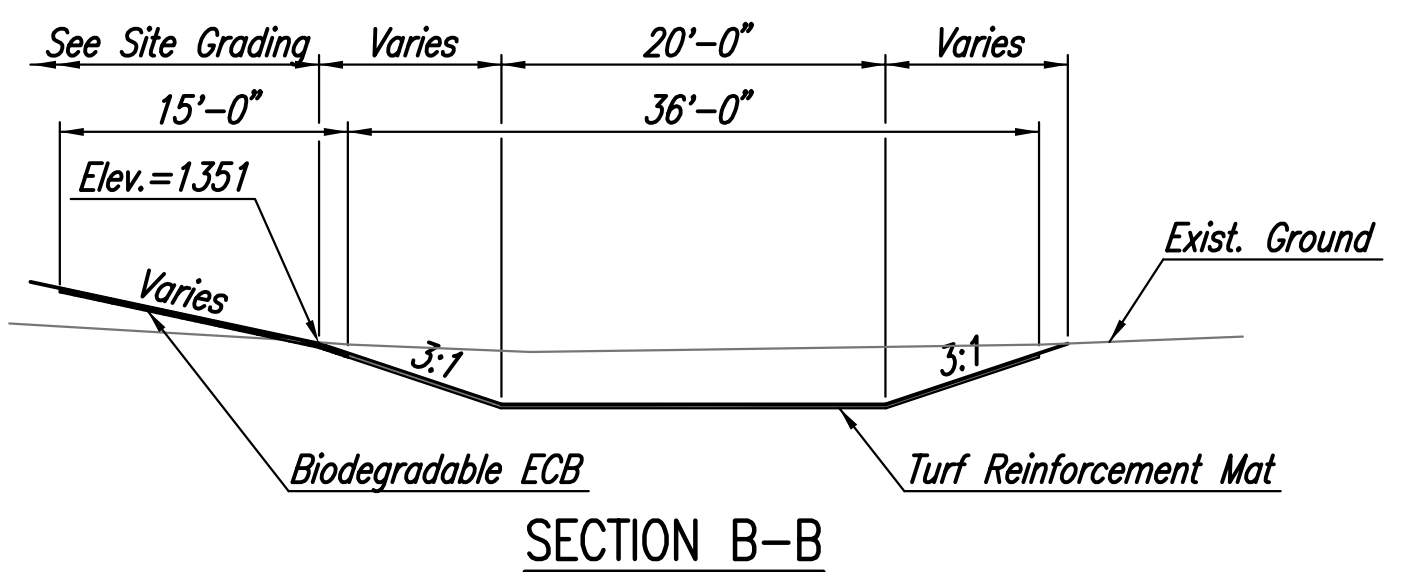

COORDINATE LIST		
POINT	NORTH	EAST
7254	25,421.9479	18,630.4074
7258	25,307.6385	18,653.6131

7254 = COORDINATE POINT NO.
SEE SHEET NO. 4 FOR PLAT COORDINATES

Sowed 12-20-2012 3:33:10 PM by BJS
 Plot Scale 1:100 12-21-2012 6:55:33 PM by BILL J. SEASON
 G:\2011\1114\003\PART B\1114-003-05C-SITE GRADING PLAN

No.	Revision	By	Date
NEWMARKET OFFICE 2ND STORM WATER DRAIN NO. 376 (PART B)			
SITE GRADING PLAN			
GARY JANZEN, P.E. - CITY ENGINEER CITY OF WICHITA PROJ. NO. 468-84753			
PROFESSIONAL ENGINEERING CONSULTANTS, P.A. 303 SOUTH TOPEKA WICHITA, KS 67202 316-262-2691 www.pec1.com			
Designed by	BMM, JAG	Job No.	35-11114-003
Drawn by	BJS	Date	January 2011
			Sht. 5 of 17