


COORDINATE LIST=PT. AT ELEV. 1350

POINT	NORTH	EAST
7000	26,101.0267	17,432.3820
7001	26,160.5808	17,458.0228
7002	26,181.5756	17,519.3690
7003	26,178.8045	17,550.9560
7004	26,178.6474	17,557.1755
7005	26,179.2639	17,563.3664
7006	26,185.7369	17,603.0945
7007	26,186.3462	17,613.1715
7008	26,184.9188	17,623.1656
7009	26,170.9969	17,679.3268
7010	26,169.5301	17,690.8918
7011	26,170.7813	17,702.4822
7012	26,182.3658	17,753.2423
7013	26,161.0227	17,839.6878
7014	26,078.8677	17,874.0234
7015	26,051.4812	17,882.3567
7016	26,036.6768	17,906.8576
7017	26,000.4645	17,911.0668
7018	25,981.7077	17,883.4036
7019	25,969.6662	17,845.8307
7020	25,979.8570	17,807.7142
7021	25,994.3475	17,783.9165
7022	26,011.4448	17,741.4410
7023	26,013.9229	17,695.7206
7024	26,011.9529	17,677.9027
7025	26,011.5295	17,660.8784
7026	26,014.0009	17,644.0291
7027	26,021.8876	17,609.8218
7028	26,025.9917	17,572.8461
7029	26,023.5595	17,548.5251
7030	26,020.7155	17,536.0046
7031	26,034.3780	17,464.9872
7032	26,098.9418	17,432.4043

7000 = COORDINATE POINT NO.
SEE SHEET NO. 4 FOR PLAT COORDINATES

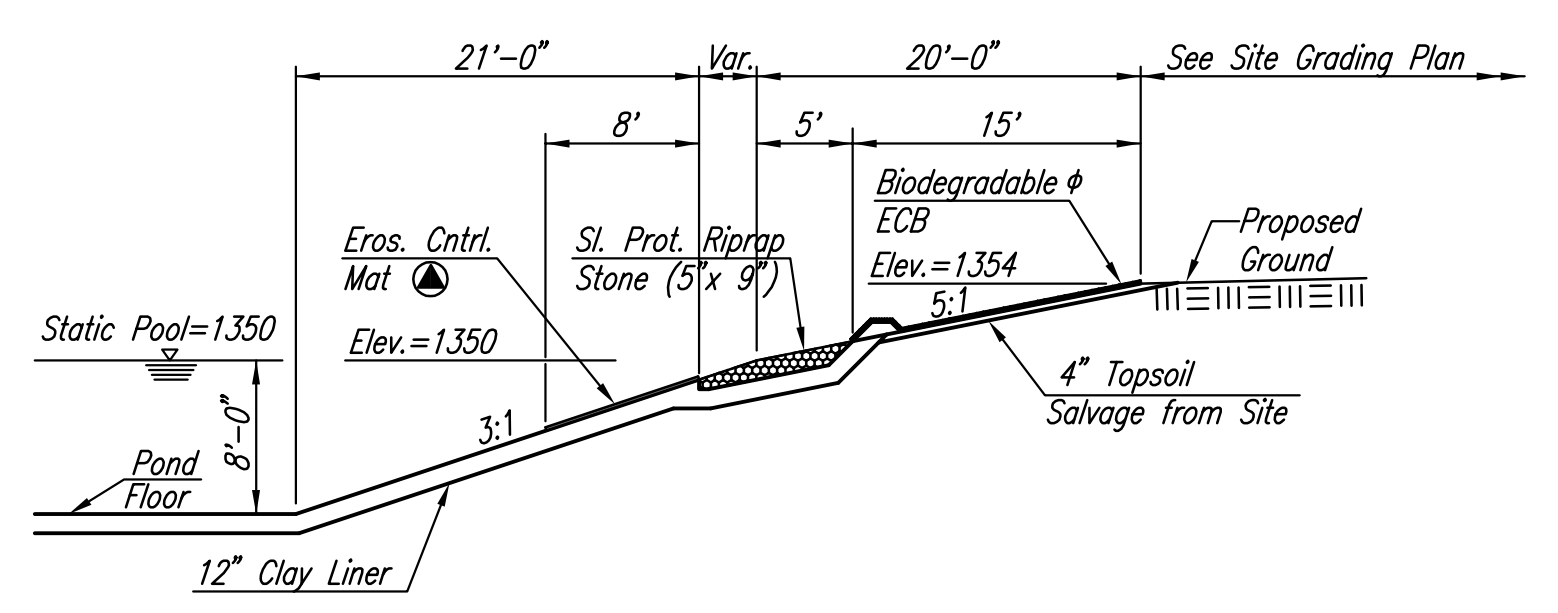

NOTE: POND CONTRACTOR TO COORDINATE WITH THE SITE CONTRACTOR (PRIVATE PROJECT NO. 0036 PPD 607861) REGARDING THE CONSTRUCTION OF THE TWO STORM SEWER OUTFALLS INTO THE POND. A POSITIVE DRAINAGE OUTFALL DITCH FROM THE STORM SEWER PIPING OUTFALLS SHALL BE DEVELOPED AS NECESSARY BY THE POND CONTRACTOR. SIMULTANEOUS CONSTRUCTION OF THE POND IS ANTICIPATED.

- ☐ SLOPE PROTECTION (BIODEGRADABLE EROSION CONTROL BLANKET) SHALL BE CURLEX I, CURLEX II OR APPROVED EQUIVALENT. EQUIVALENT MUST INCLUDE PRODUCT WARRANTY EQUAL TO THAT OF NORTH AMERICAN GREEN. INSTALLED PER MANUFACTURER'S RECOMMENDATIONS.
- ☐ PAID FOR AS S.Y. "SLOPE PROTECTION" AS INDICATED ON PLANS. THE BID PRICE SHALL BE CONSIDERED FULL COMPENSATION FOR ALL MATERIALS, LABOR, EQUIPMENT, TOOLS, AND INCIDENTS NECESSARY TO COMPLETE WORK.
- ⊕ EROSION CONTROL MAT SHALL BE NORTH AMERICAN GREEN P300 OR APPROVED EQUIVALENT. EQUIVALENT MUST INCLUDE PRODUCT WARRANTY EQUAL TO THAT OF NORTH AMERICAN GREEN. INSTALLED PER MANUFACTURER'S RECOMMENDATIONS.
- ⊕ PAID FOR AS S.Y. "EROSION CONTROL MAT" AS INDICATED ON PLANS. THE BID PRICE SHALL BE CONSIDERED FULL COMPENSATION FOR ALL MATERIALS, LABOR, EQUIPMENT, TOOLS, AND INCIDENTS NECESSARY TO COMPLETE WORK.

No.	Revision	By	Date
NEWMARKET OFFICE 2ND STORM WATER DRAIN NO. 376 (PART B) POND A GRADING PLAN (WEST) GARY JANZEN, P.E. - CITY ENGINEER CITY OF WICHITA PROJ. NO. 468-84753			
PEC PROFESSIONAL ENGINEERING CONSULTANTS, P.A. 303 SOUTH TOPEKA WICHITA, KS 67202 316-262-2691 www.pec1.com			
Designed by	BMM, JAG	Job No.	35-11114-003
Drawn by	BJS	Date	January 2011
			Sht. 6 of 17

Scaled 12'-0"=1" 12-21-2012 6:57:43 PM by BJS
 Plot Scale 1:40 12-21-2012 6:58:09 PM by BJS
 G:\2011\1114\003\PART B\1114-003-06C-POND GRADING PLAN(W)

SWS Line No. 1
See PEC Proj. No. 35-11114-000