

PAVING PLANS FOR  
**BAY COUNTRY ADDITION**  
WICHITA, KS

©2013  
MKEC Engineering  
All Rights Reserved  
www.mkec.com  
These drawings and their contents, including, but not limited to, all concepts, designs, & ideas are the exclusive property of MKEC Engineering (MKEC), and may not be used or reproduced in any way without the express consent of MKEC.

**BUBBLE MAP**

PROJECT NO. 472-85103

DATE OCT. 2013


SCALE AS SHOWN

DESIGNED DRAWN CHECKED  
SPE BKS GJA

NO. REVISION DATE

SHEET NO.

J:\PROJECTS\2013\1301010385\_COW BAY COUNTRY DEVELOPMENT\CIVIL\CAD\PAV\1385\_BUBBLE.DWG  
 PLOTTED: Tuesday, October 15, 2013 @ 02:24PM

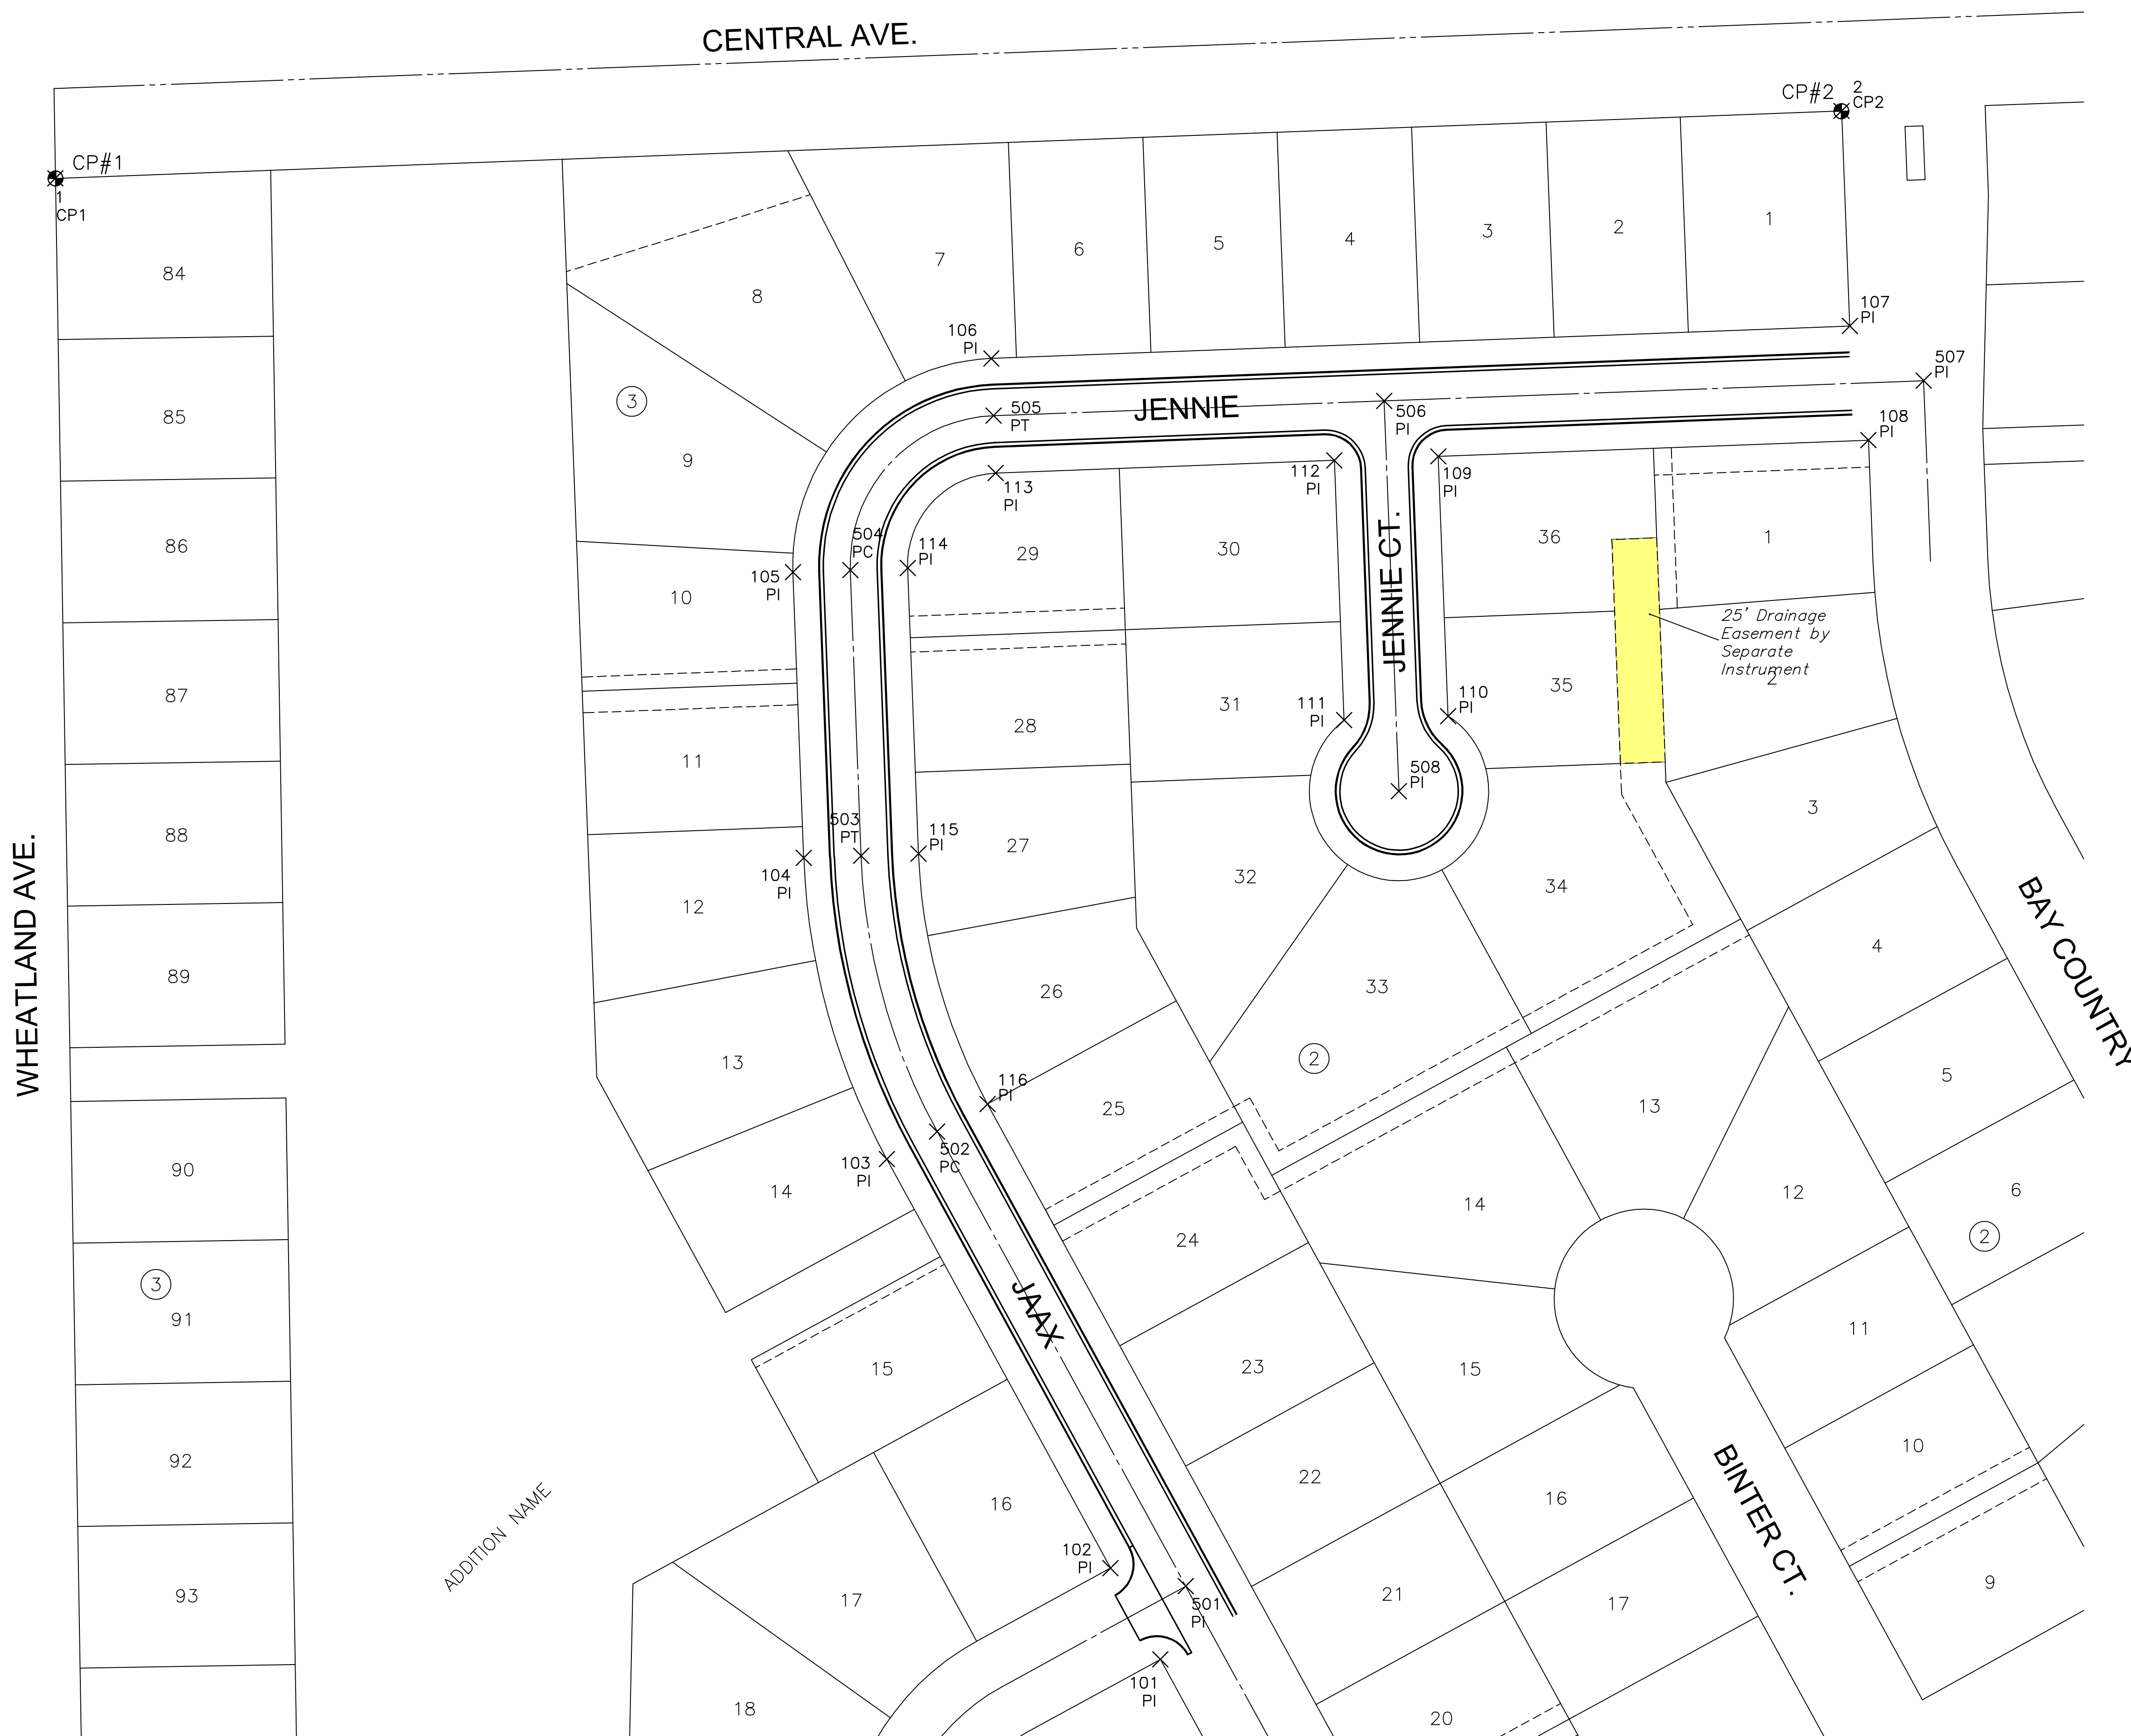

CONTROL POINTS			
Point #	Northing	Easting	Desc.
1	1687890.55	1604864.29	CP1
2	1687928.17	1605860.28	CP2

CONTROL POINTS			
Point #	Northing	Easting	Desc.
100	1686912.12	1605563.84	PI
101	1687064.60	1605480.47	PI
102	1687115.50	1605452.65	PI
103	1687343.63	1605327.93	PI
104	1687511.60	1605281.62	PI
105	1687670.92	1605275.62	PI
106	1687790.17	1605386.20	PI
107	1687808.22	1605864.86	PI
108	1687744.56	1605875.27	PI
109	1687735.52	1605635.44	PI
110	1687590.62	1605640.90	PI
111	1687588.44	1605582.94	PI
112	1687733.34	1605577.48	PI
113	1687726.22	1605388.61	PI
114	1687673.33	1605339.57	PI
115	1687514.01	1605345.58	PI
116	1687374.33	1605384.08	PI
117	1686942.82	1605620.00	PI

PAVING POINTS			
Point #	Northing	Easting	Desc.
500	1686927.47	1605591.92	PT
501	1687105.40	1605494.64	PI
502	1687358.98	1605356.01	PC
503	1687512.80	1605313.60	PT
504	1687672.13	1605307.59	PC
505	1687758.19	1605387.41	PT
506	1687766.41	1605605.25	PI
507	1687777.75	1605906.04	PI
508	1687548.83	1605613.45	PI