

**EROSION CONTROL NOTES**


1. EROSION CONTROL IS TO MEET ALL FEDERAL, STATE, COUNTY & LOCAL CODE STANDARDS.
2. CONTRACTOR SHALL PROVIDE AND PRESERVE EROSION PROTECTION THROUGHOUT PROJECT CONSTRUCTION. THE PLAN PROVIDED HERE IS FOR FINAL PROTECTION, VARIOUS PHASES OF THIS PLAN SHALL BE IMPLEMENTED OR MODIFIED TO CONTROL EROSION. MODIFICATIONS OF THE PLAN SHALL BE APPROVED BY THE OWNER'S REPRESENTATIVE. EXISTING EROSION CONTROL ITEMS SHALL BE PROTECTED, MAINTAINED AND REPAIRED IF DAMAGED BY CONSTRUCTION ACTIVITIES.
3. CONTRACTOR IS RESPONSIBLE FOR MAINTAINING AND IMPLEMENTING ALL EROSION CONTROL.
4. CONTRACTOR SHALL INSTALL AND MAINTAIN A STABILIZED CONSTRUCTION ENTRANCE AT A LOCATION DETERMINED BY THE ENGINEER.

**CRIMPING NOTES**

1. ONCE TOPSOIL HAS BEEN PLACED, DISC/SCARIFY SOIL PRIOR TO SPREADING PRAIRIE HAY.
2. SPREAD PRAIRIE HAY (2 TONS/AC.) AND IMMEDIATELY CRIMP INTO TOPSOIL WITH SUITABLE MECHANICAL EQUIPMENT.

**EROSION CONTROL LEGEND**

- SEEDING LIMITS
- ANNUAL RYE 200 LBS/ACRE (3.0 AC)
- FERTILIZE 10-20-10 @ 150 LBS/ACRE (QUANTITIES GIVEN FOR INFORMATION ONLY)
- PROPOSED STORM SEWER LINE
- PROPOSED CONTOURS
- BACK OF CURB PROTECTION (2,958 L.F.)
- FLOW ARROW

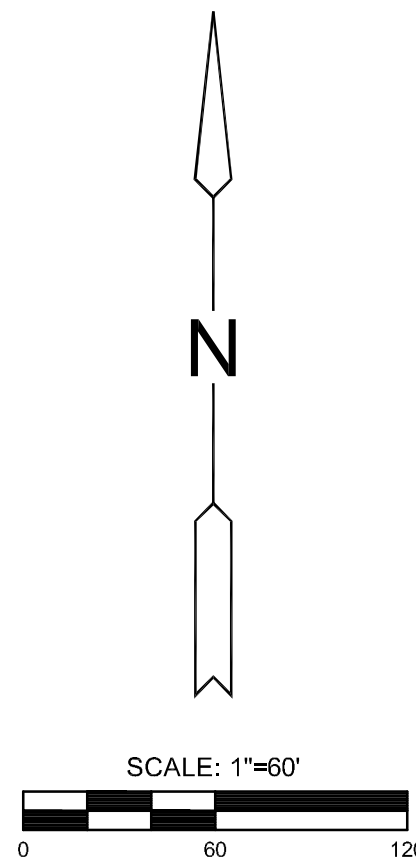

PAVING PLANS FOR  
**BAY COUNTRY ADDITION**  
WICHITA, KS

©2013 MKEC Engineering All Rights Reserved www.mkec.com  
These drawings and their contents, including, but not limited to, all concepts, designs, & ideas are the exclusive property of MKEC Engineering (MKEC), and may not be used or reproduced in any way without the express consent of MKEC.

**EROSION CONTROL**

PROJECT NO.	472-85103	
DATE	OCT. 2013	
SCALE	1"=60'	
DESIGNED	DRAWN	CHECKED
SPE	BKS	GJA
NO.	REVISION	DATE