
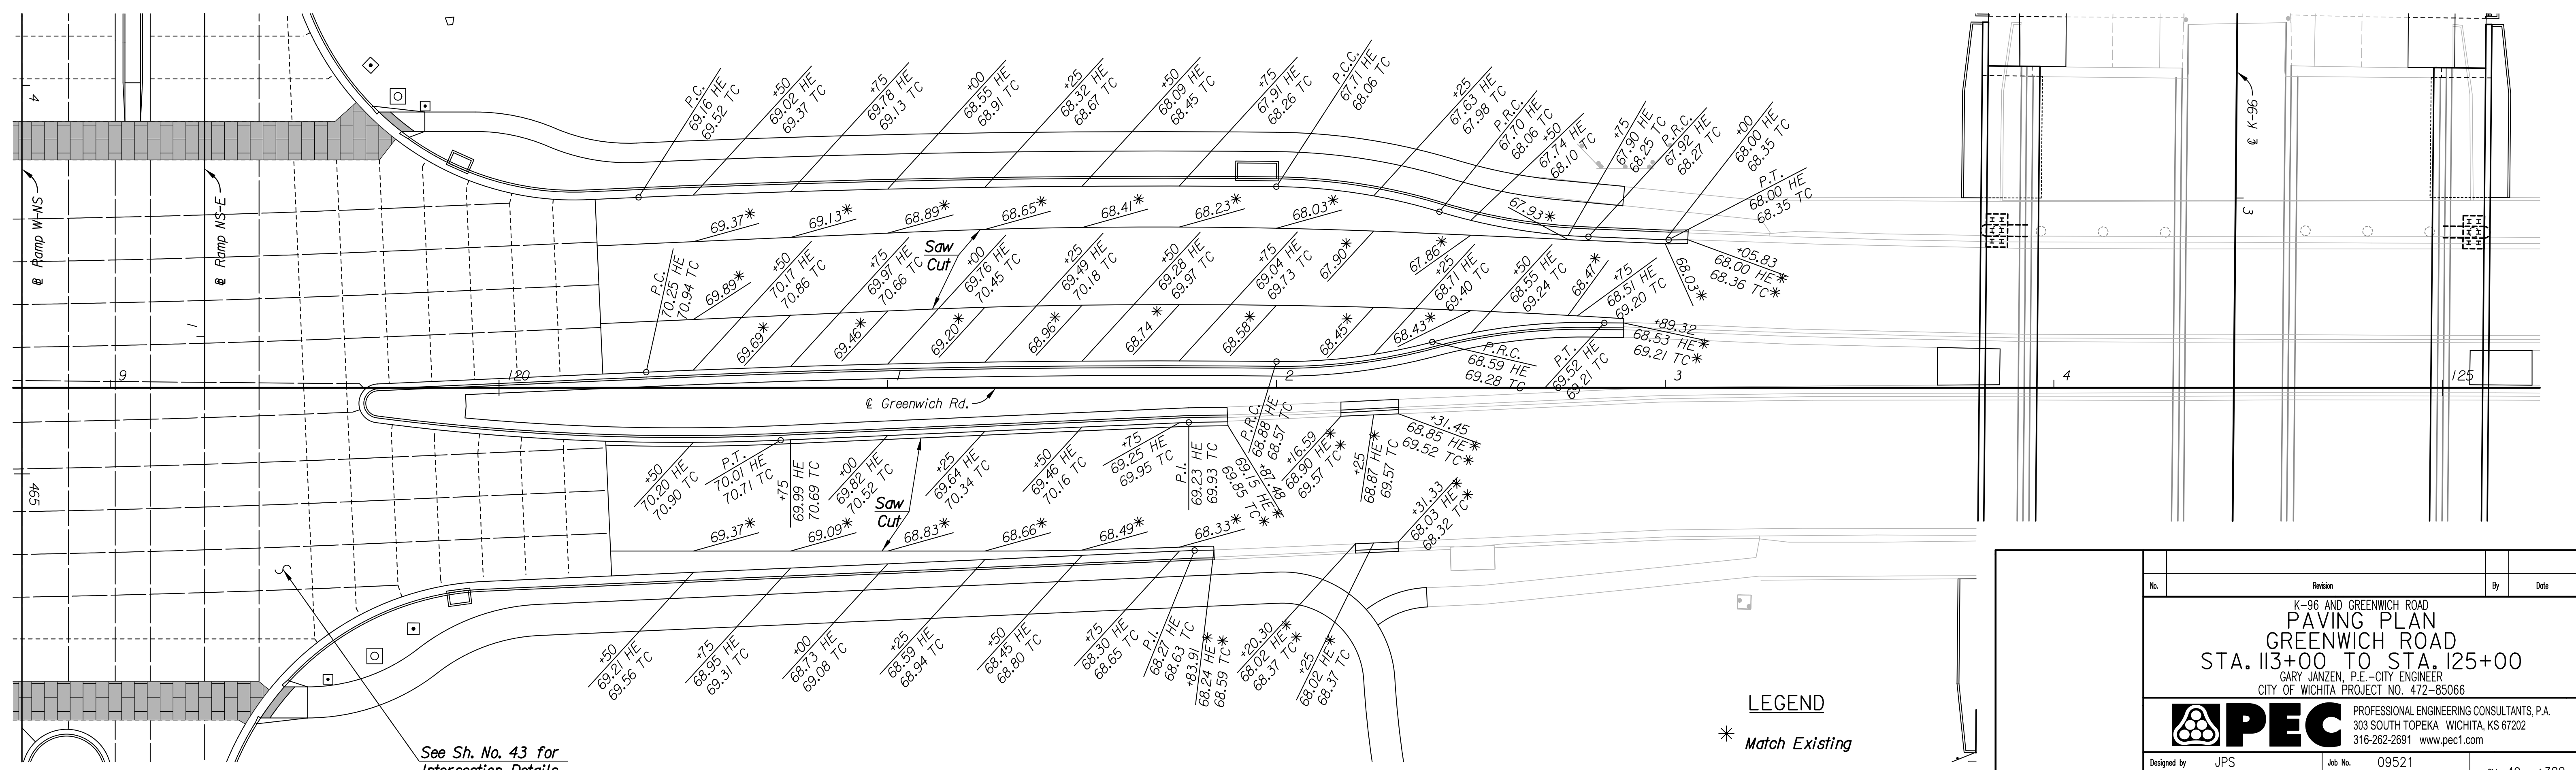


See Sh. No. 43 for Intersection Details

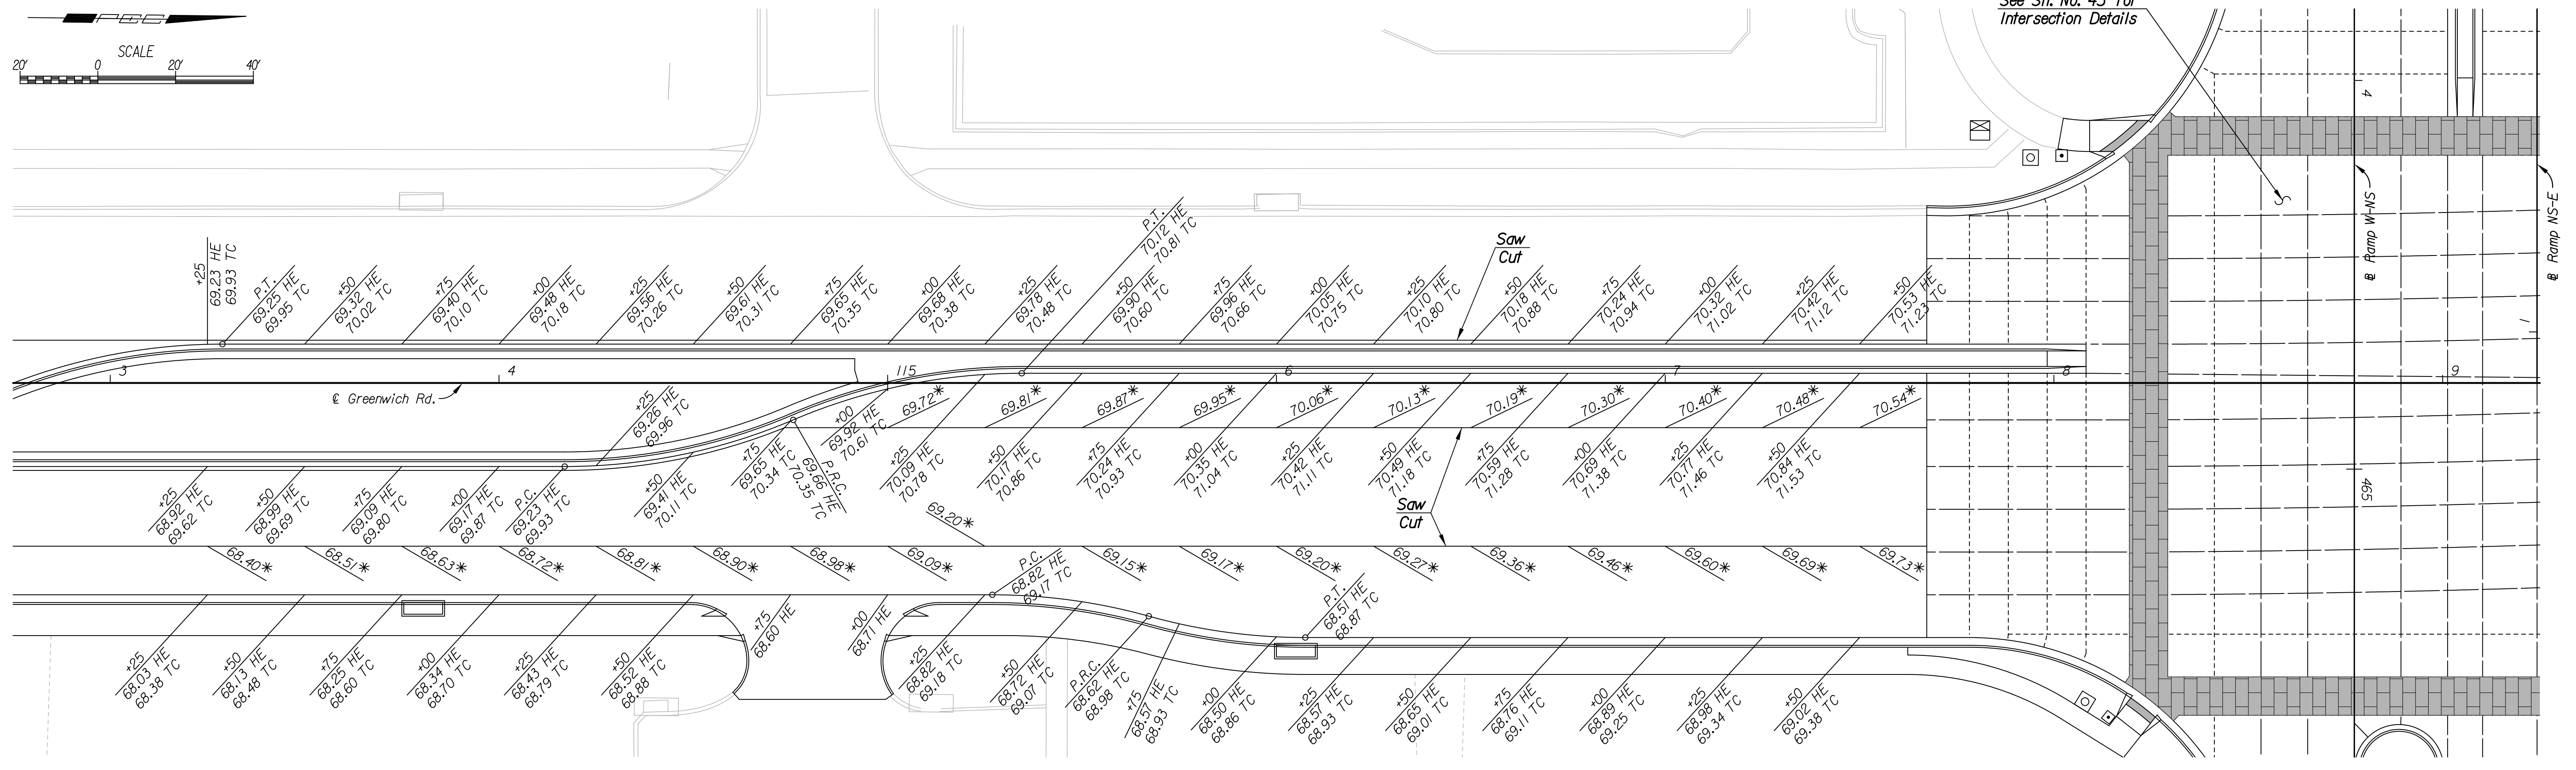

See Sh. No. 43 for Intersection Details

**LEGEND**

\* Match Existing

Plotted By: cp Date: 12/30/2013 11:34:33 AM  
 FILE: I:\2009\0952\Paving\0952-Pav-Greenwich Sta. 113 to 125.dgn

No.	Revision	By	Date
K-96 AND GREENWICH ROAD <b>PAVING PLAN</b> <b>GREENWICH ROAD</b> <b>STA. 113+00 TO STA. 125+00</b> GARY JANZEN, P.E.—CITY ENGINEER CITY OF WICHITA PROJECT NO. 472-85066			
		PROFESSIONAL ENGINEERING CONSULTANTS, P.A. 303 SOUTH TOPEKA WICHITA, KS 67202 316-262-2691 www.pec1.com	
Designed by	JPS	Job No.	09521
Drawn by	CP	Date	Jan., 2014
			Sht. 49 of 388