




Sheet 01 of 28 - 2014, 1:20:46 PM by BJS  
 Plot Scale: 1" = 20'-00" (1:240) 1:20:46 PM by BJS  
 Q:\2013\134-38\002\134-38-002-05C - FOUR CORNER PLAN

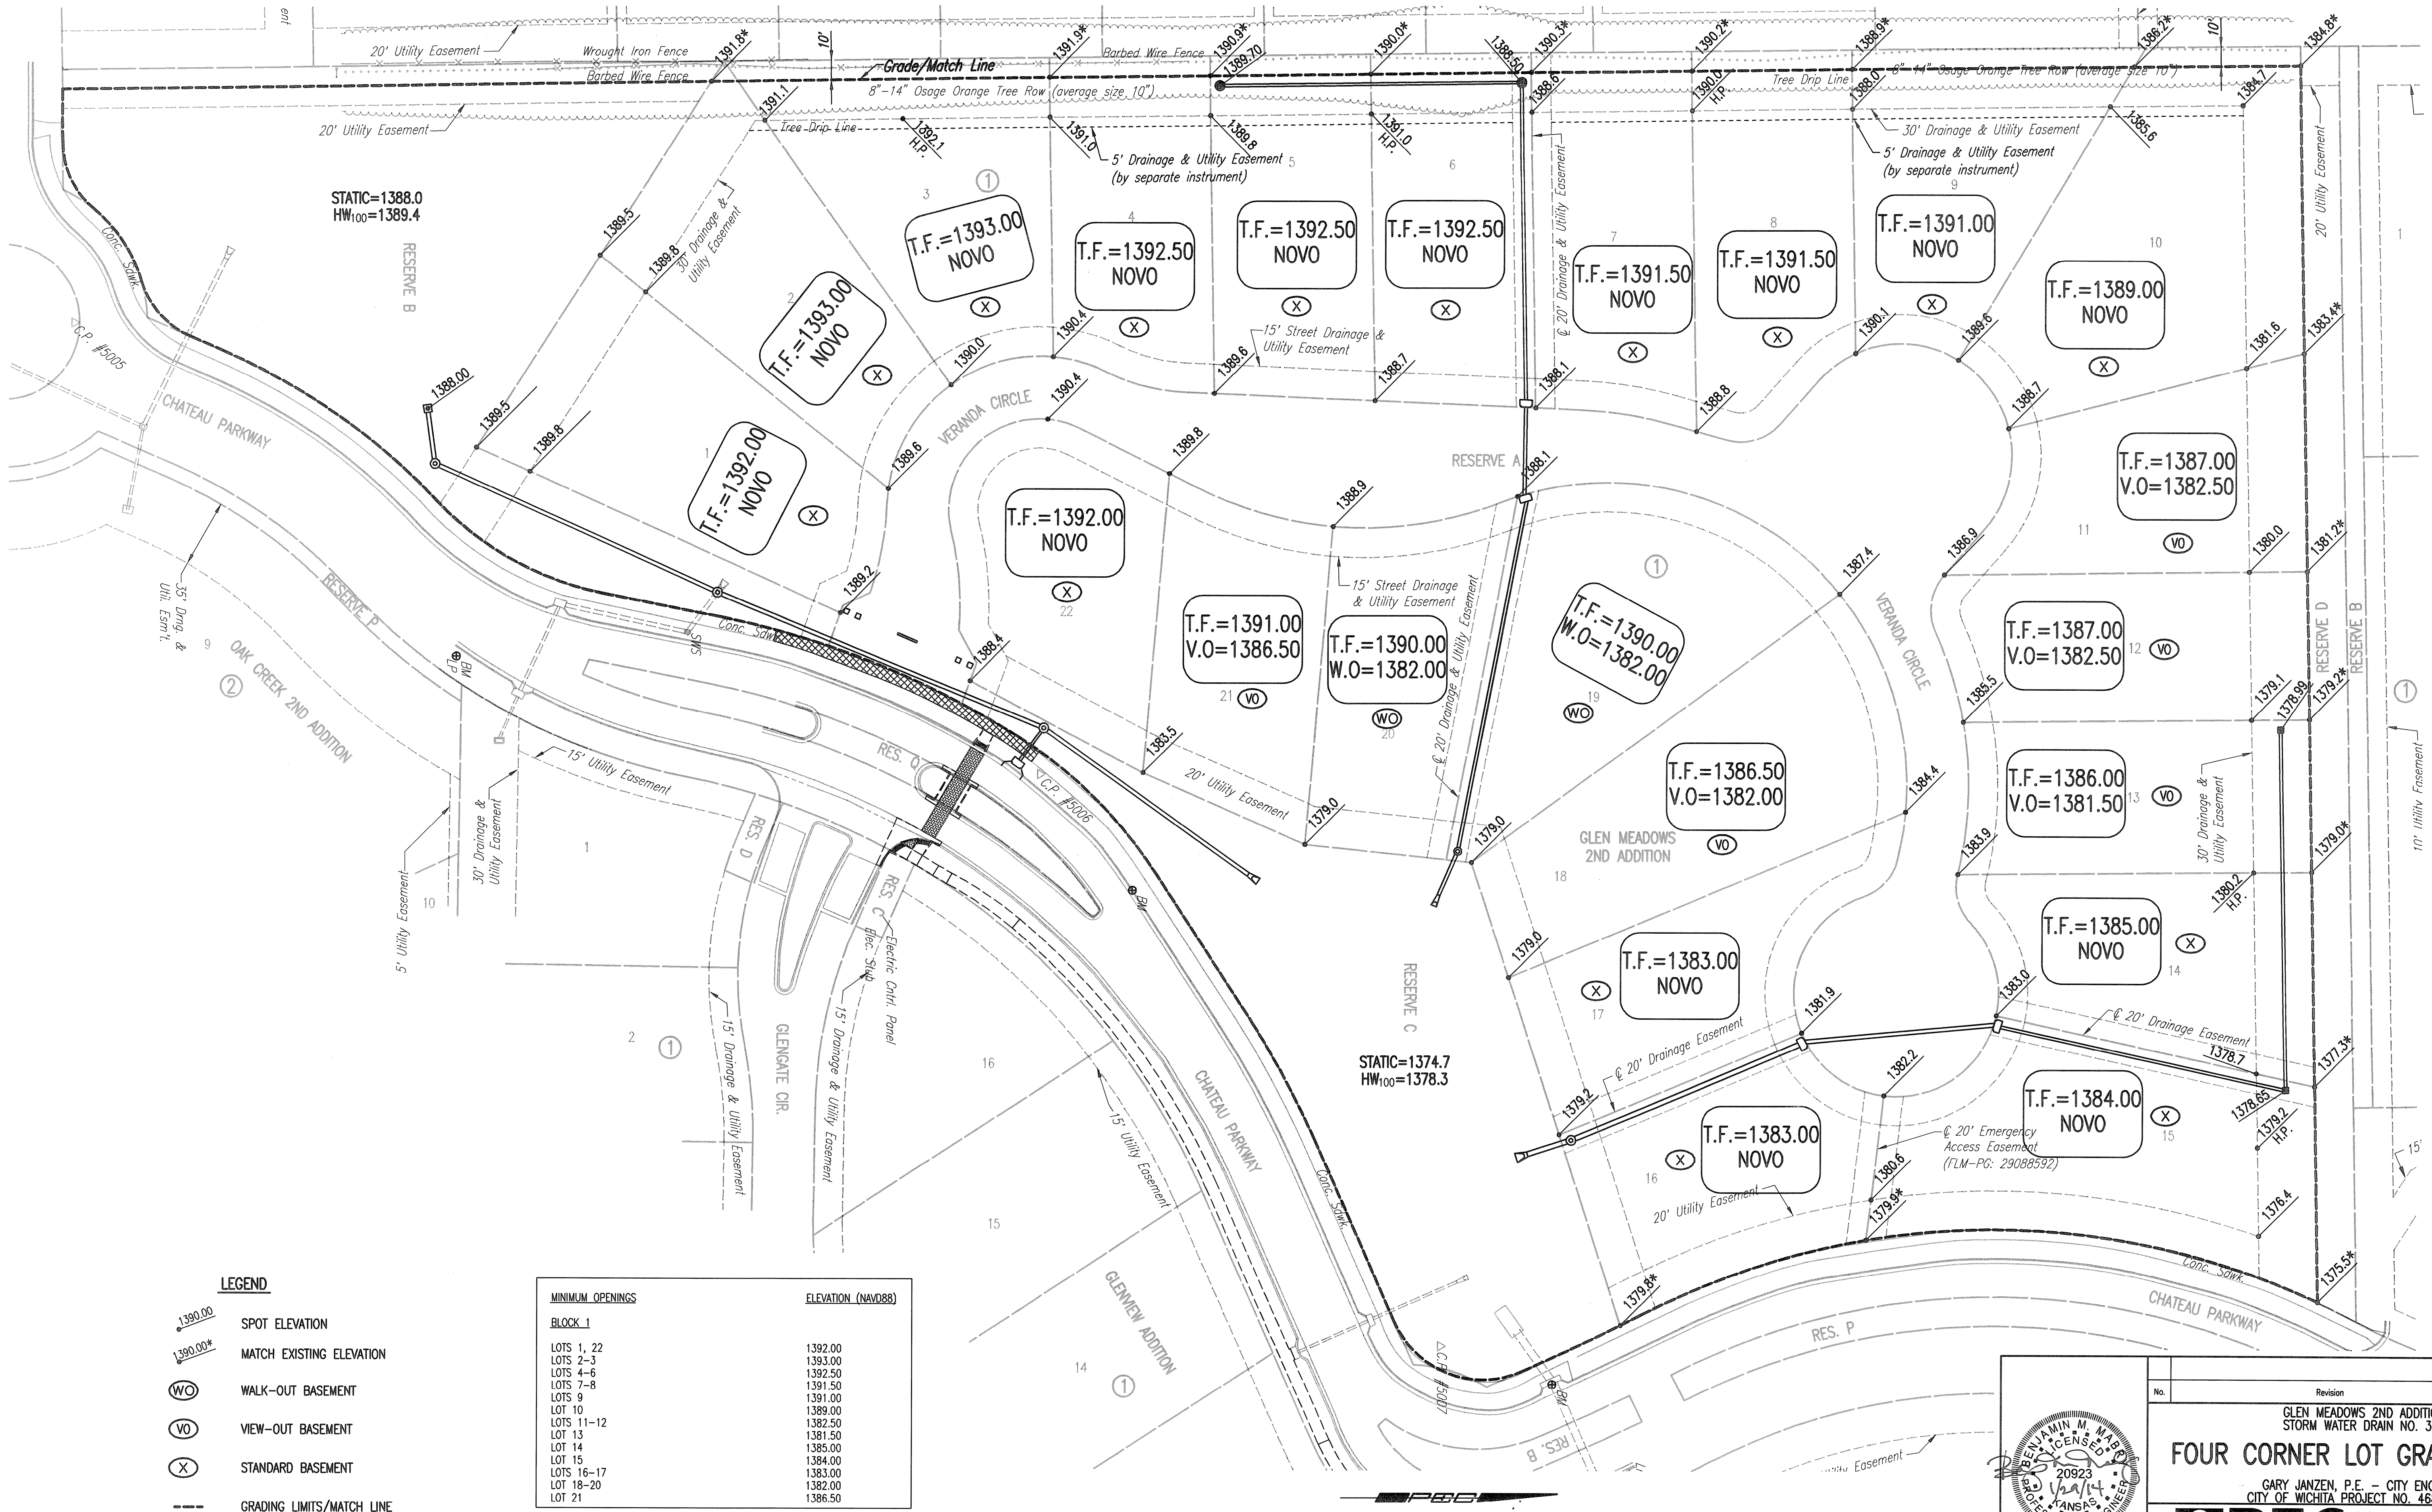

**LEGEND**

- 1390.00 SPOT ELEVATION
- 1390.00# MATCH EXISTING ELEVATION
- WO WALK-OUT BASEMENT
- VO VIEW-OUT BASEMENT
- X STANDARD BASEMENT
- GRADING LIMITS/MATCH LINE

MINIMUM OPENINGS	ELEVATION (NAVD88)
BLOCK 1	
LOTS 1, 22	1392.00
LOTS 2-3	1393.00
LOTS 4-6	1392.50
LOTS 7-8	1391.50
LOTS 9	1391.00
LOT 10	1389.00
LOTS 11-12	1382.50
LOT 13	1381.50
LOT 14	1385.00
LOT 15	1384.00
LOTS 16-17	1383.00
LOT 18-20	1382.00
LOT 21	1386.50

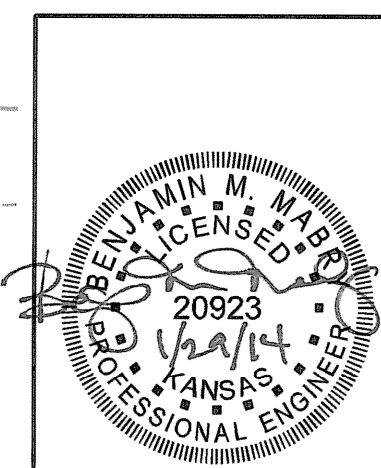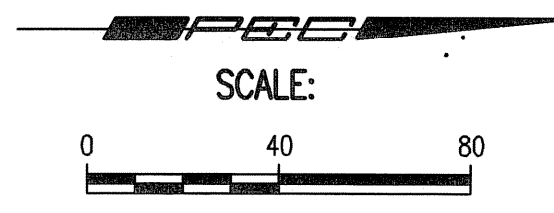

No.	Revision	By	Date
	GLEN MEADOWS 2ND ADDITION STORM WATER DRAIN NO. 359		
<b>FOUR CORNER LOT GRADING PLAN</b>			
GARY JANZEN, P.E. - CITY ENGINEER CITY OF WICHITA PROJECT NO. 468-84634			
PROFESSIONAL ENGINEERING CONSULTANTS, P.A. 303 SOUTH TOPEKA WICHITA, KS 67202 316-262-2691 www.pec1.com			
Designed by	BMM	Job No.	35-13438-002
Drawn by	BJS	Date	September 2013
			Sht. 05 of 28