
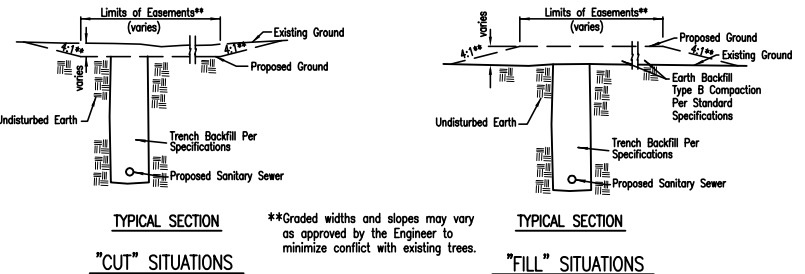


EQUESTRIAN ESTATES

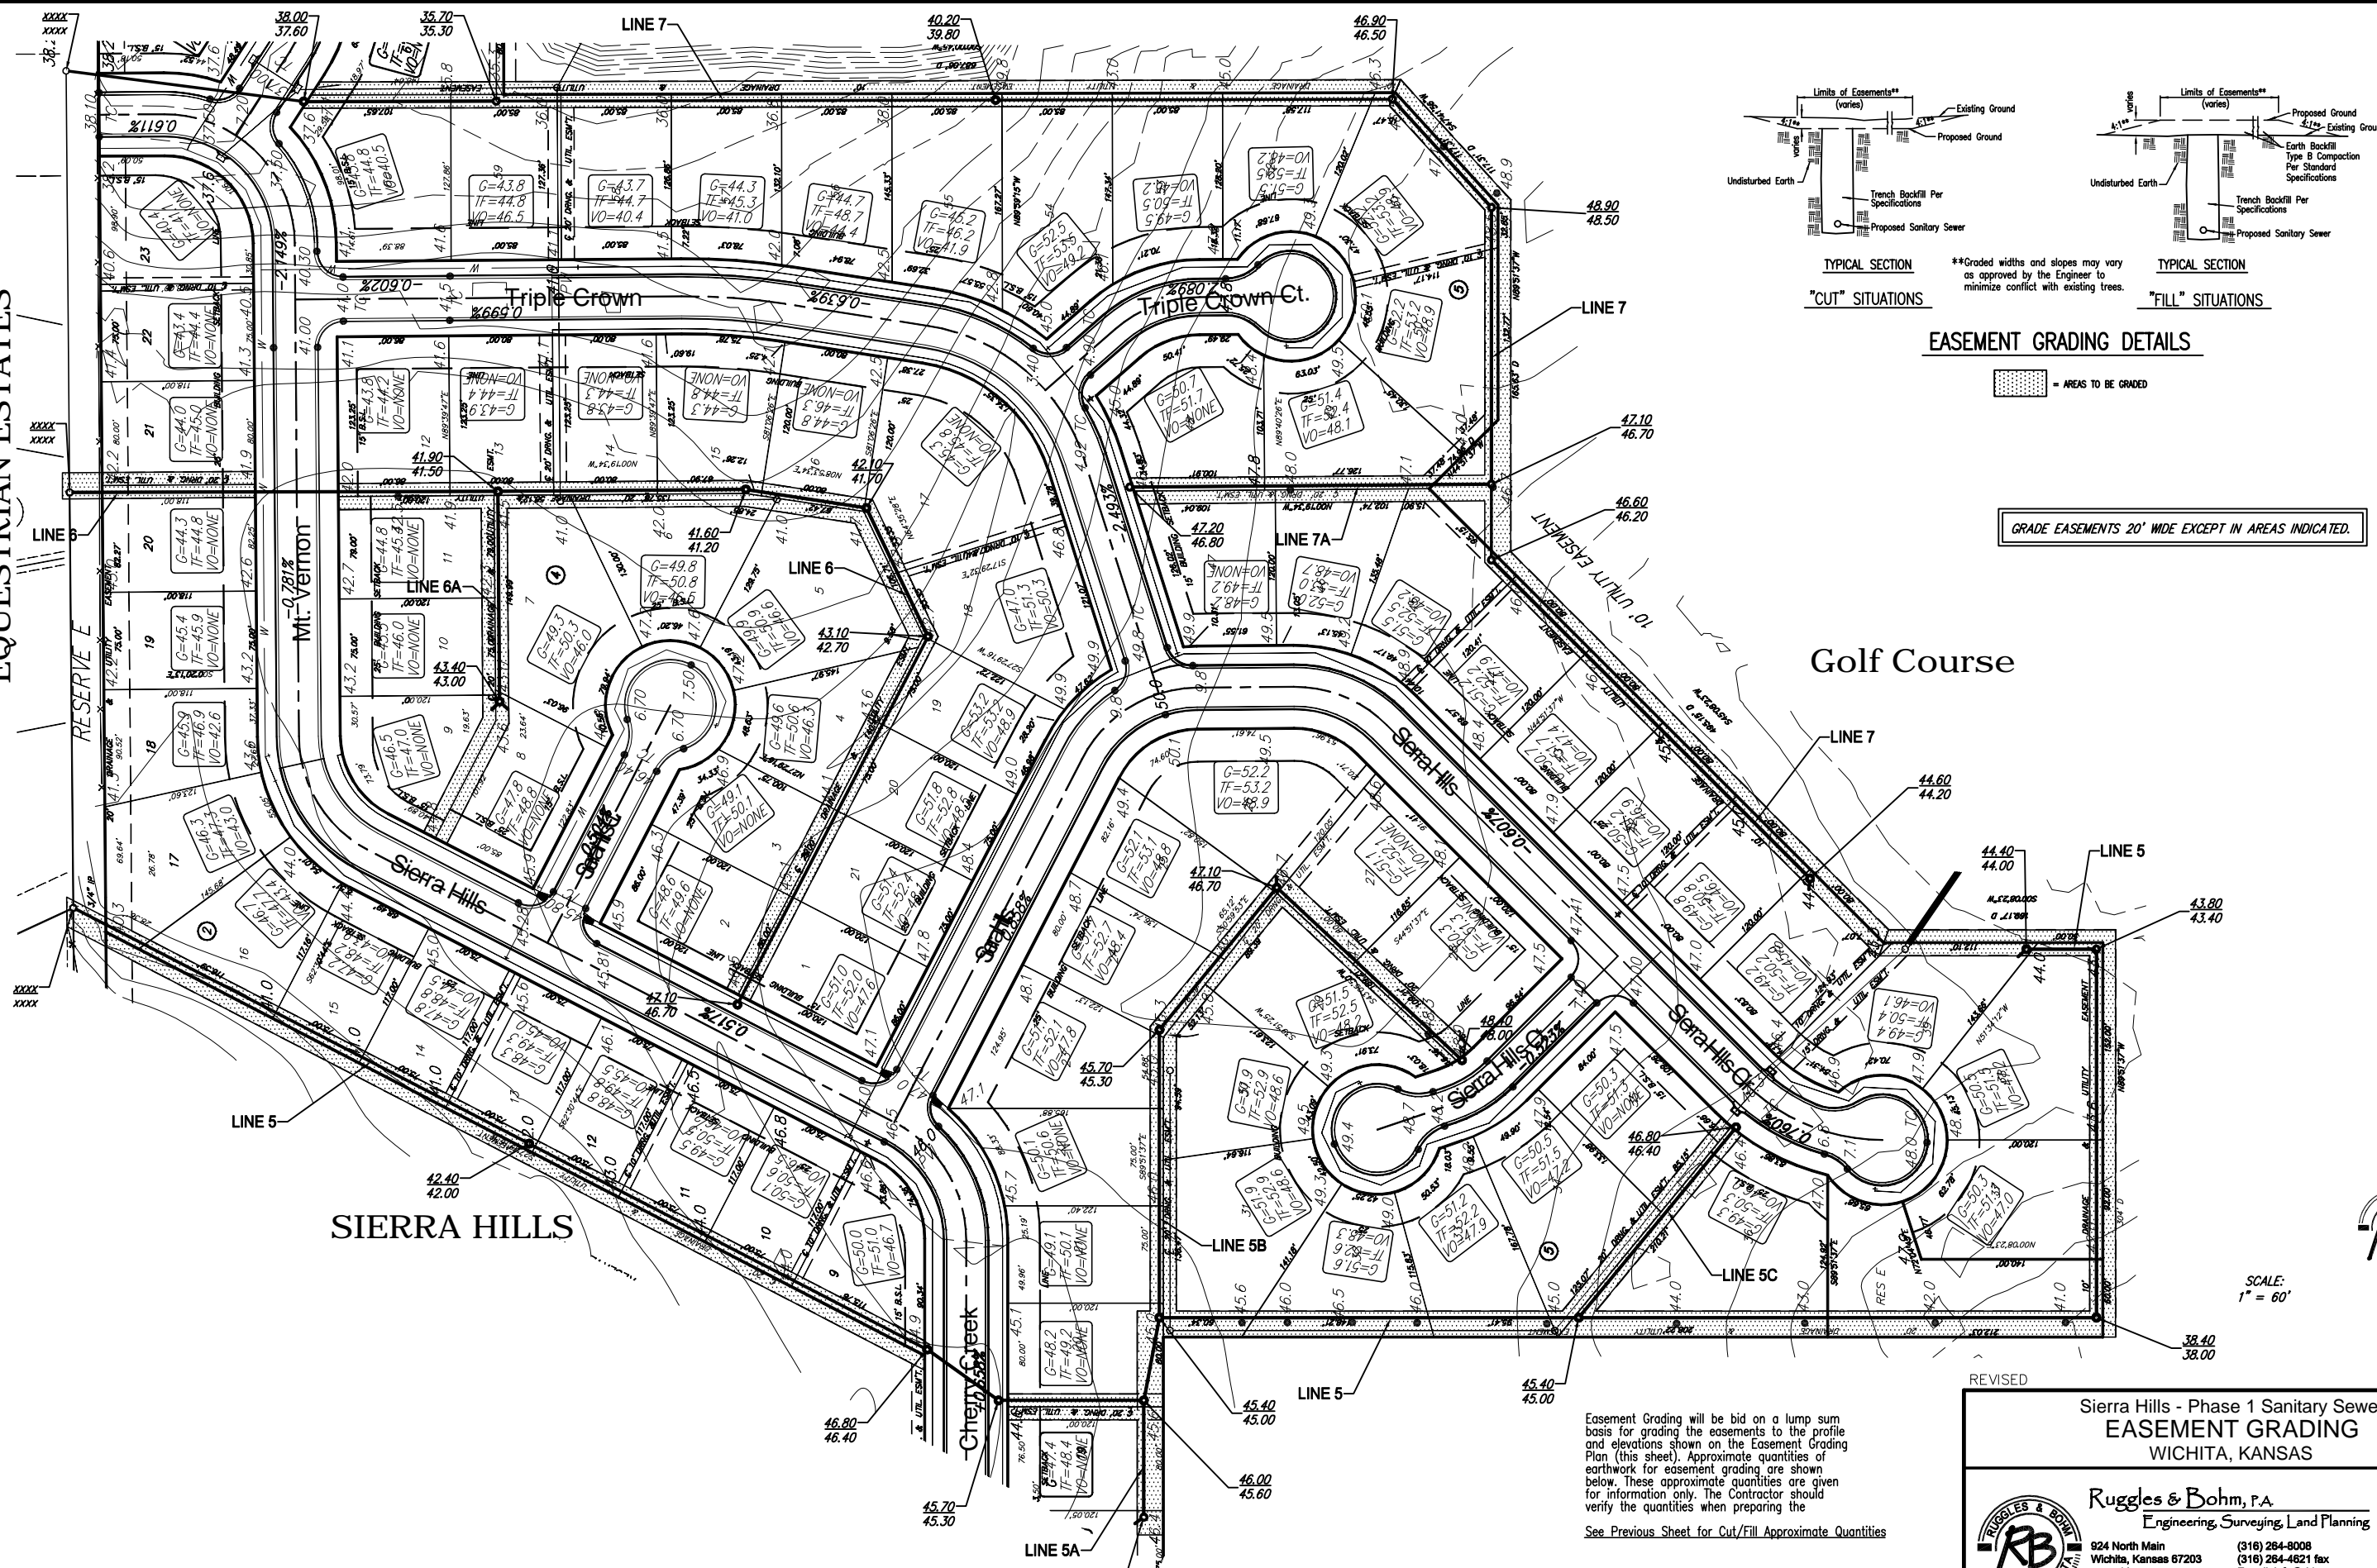

EASEMENT GRADING DETAILS

Legend: Stippled pattern = AREAS TO BE GRADED

GRADE EASEMENTS 20' WIDE EXCEPT IN AREAS INDICATED.

Golf Course



SCALE: 1" = 60'

Easement Grading will be bid on a lump sum basis for grading the easements to the profile and elevations shown on the Easement Grading Plan (this sheet). Approximate quantities of earthwork for easement grading are shown below. These approximate quantities are given for information only. The Contractor should verify the quantities when preparing the

See Previous Sheet for Cut/Fill Approximate Quantities

REVISED

Sierra Hills - Phase 1 Sanitary Sewer
EASEMENT GRADING
WICHITA, KANSAS

Ruggles & Bohm, P.A.
Engineering, Surveying, Land Planning

824 North Main
Wichita, Kansas 67203
www.rtkansas.com

(316) 264-8008
(316) 264-4621 fax
E-mail: info@rtkansas.com

DESIGN	MWS	SHEET 17 OF 23			
DRAWN	MWS				
REVIEW					
UTILITY					
DRAWING FILE	Phase 1...San...Sewer.dwg	PROJECT NUMBER	468-83538	DATE	01/27/03