
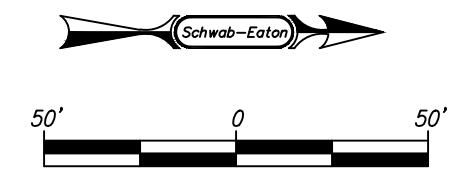


GENERAL NOTES
 Disturbed area = 12.0 acres.
 See Sh. Nos. 71-74 for additional Erosion Control Details.
 Stabilized Construction Entrances shall be provided as directed by the City Engineer. 6 entrances are anticipated on this project.
 All Erosion Control measures shall be installed and maintained in accordance with The City of Wichita Standard Specifications and these plans.
 All Erosion Control measures shall be installed during the appropriate phase of construction and adjusted as necessary to correspond with the various phases of construction.
 Any Erosion Control measures not shown in these plans, but deemed necessary during construction, shall be installed as required.

RECAPITULATION OF EROSION CONTROL QUANTITIES		
ITEMS	TOTAL	UNITS
BMP, Back of Curb Protection	8,300	L.F.
BMP, Construction Entrance	6	Each
BMP, Ditch Check	5	Each
BMP, Curb Inlet Protection	37	Each
BMP, Drop Inlet Protection	2	Each
BMP, Silt Fence	5,800	L.F.
BMP, Erosion Control Mat	5,801	S.Y.

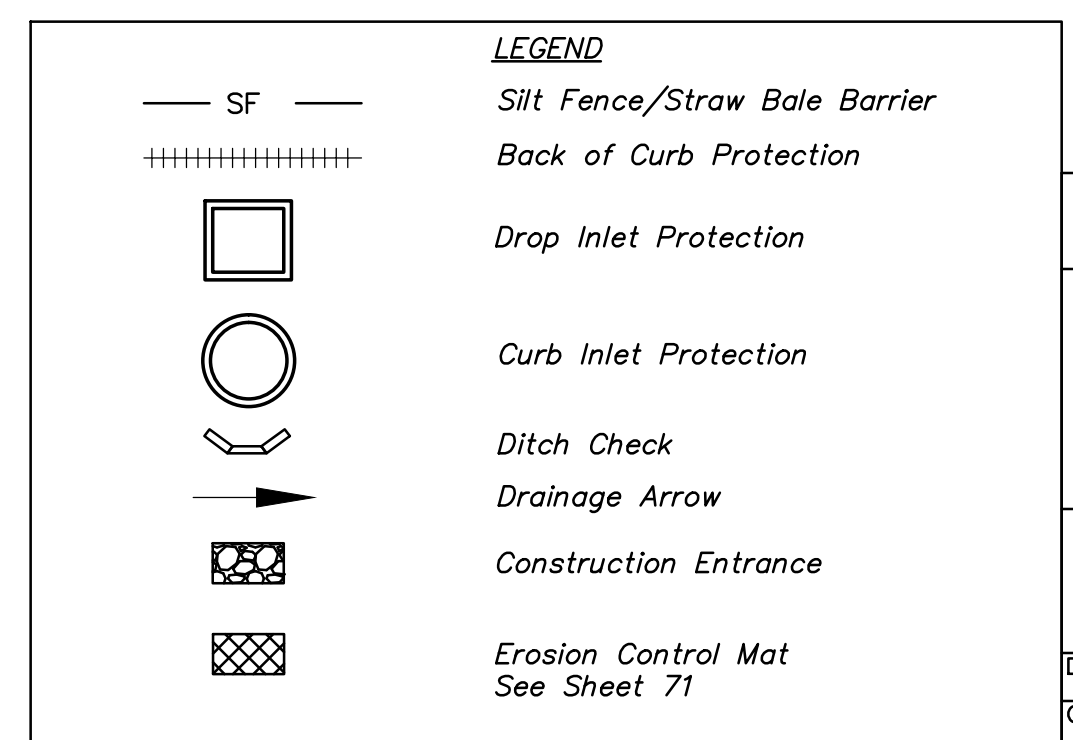

CITY OF WICHITA

EROSION CONTROL PLAN

Schwab Eaton
 8615 W. Frazier Lane, Suite 2
 Wichita, KS 67212
 Phone: 316-722-4472

DESIGNED ABS	DRAWN PLM	SCALE 1"=50'	SHEET NO. 70
CHECKED ABS/CDM	DATE 12/13		