

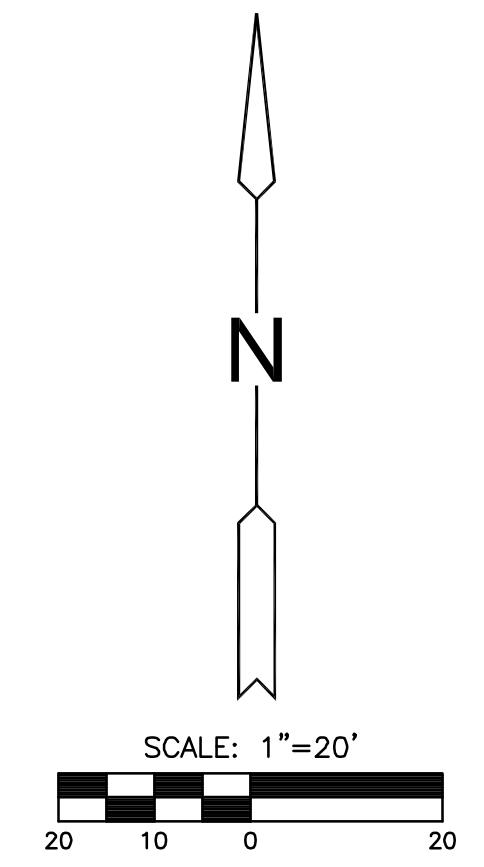


PLOTTED: Tuesday, July 29, 2014 @ 05:32PM

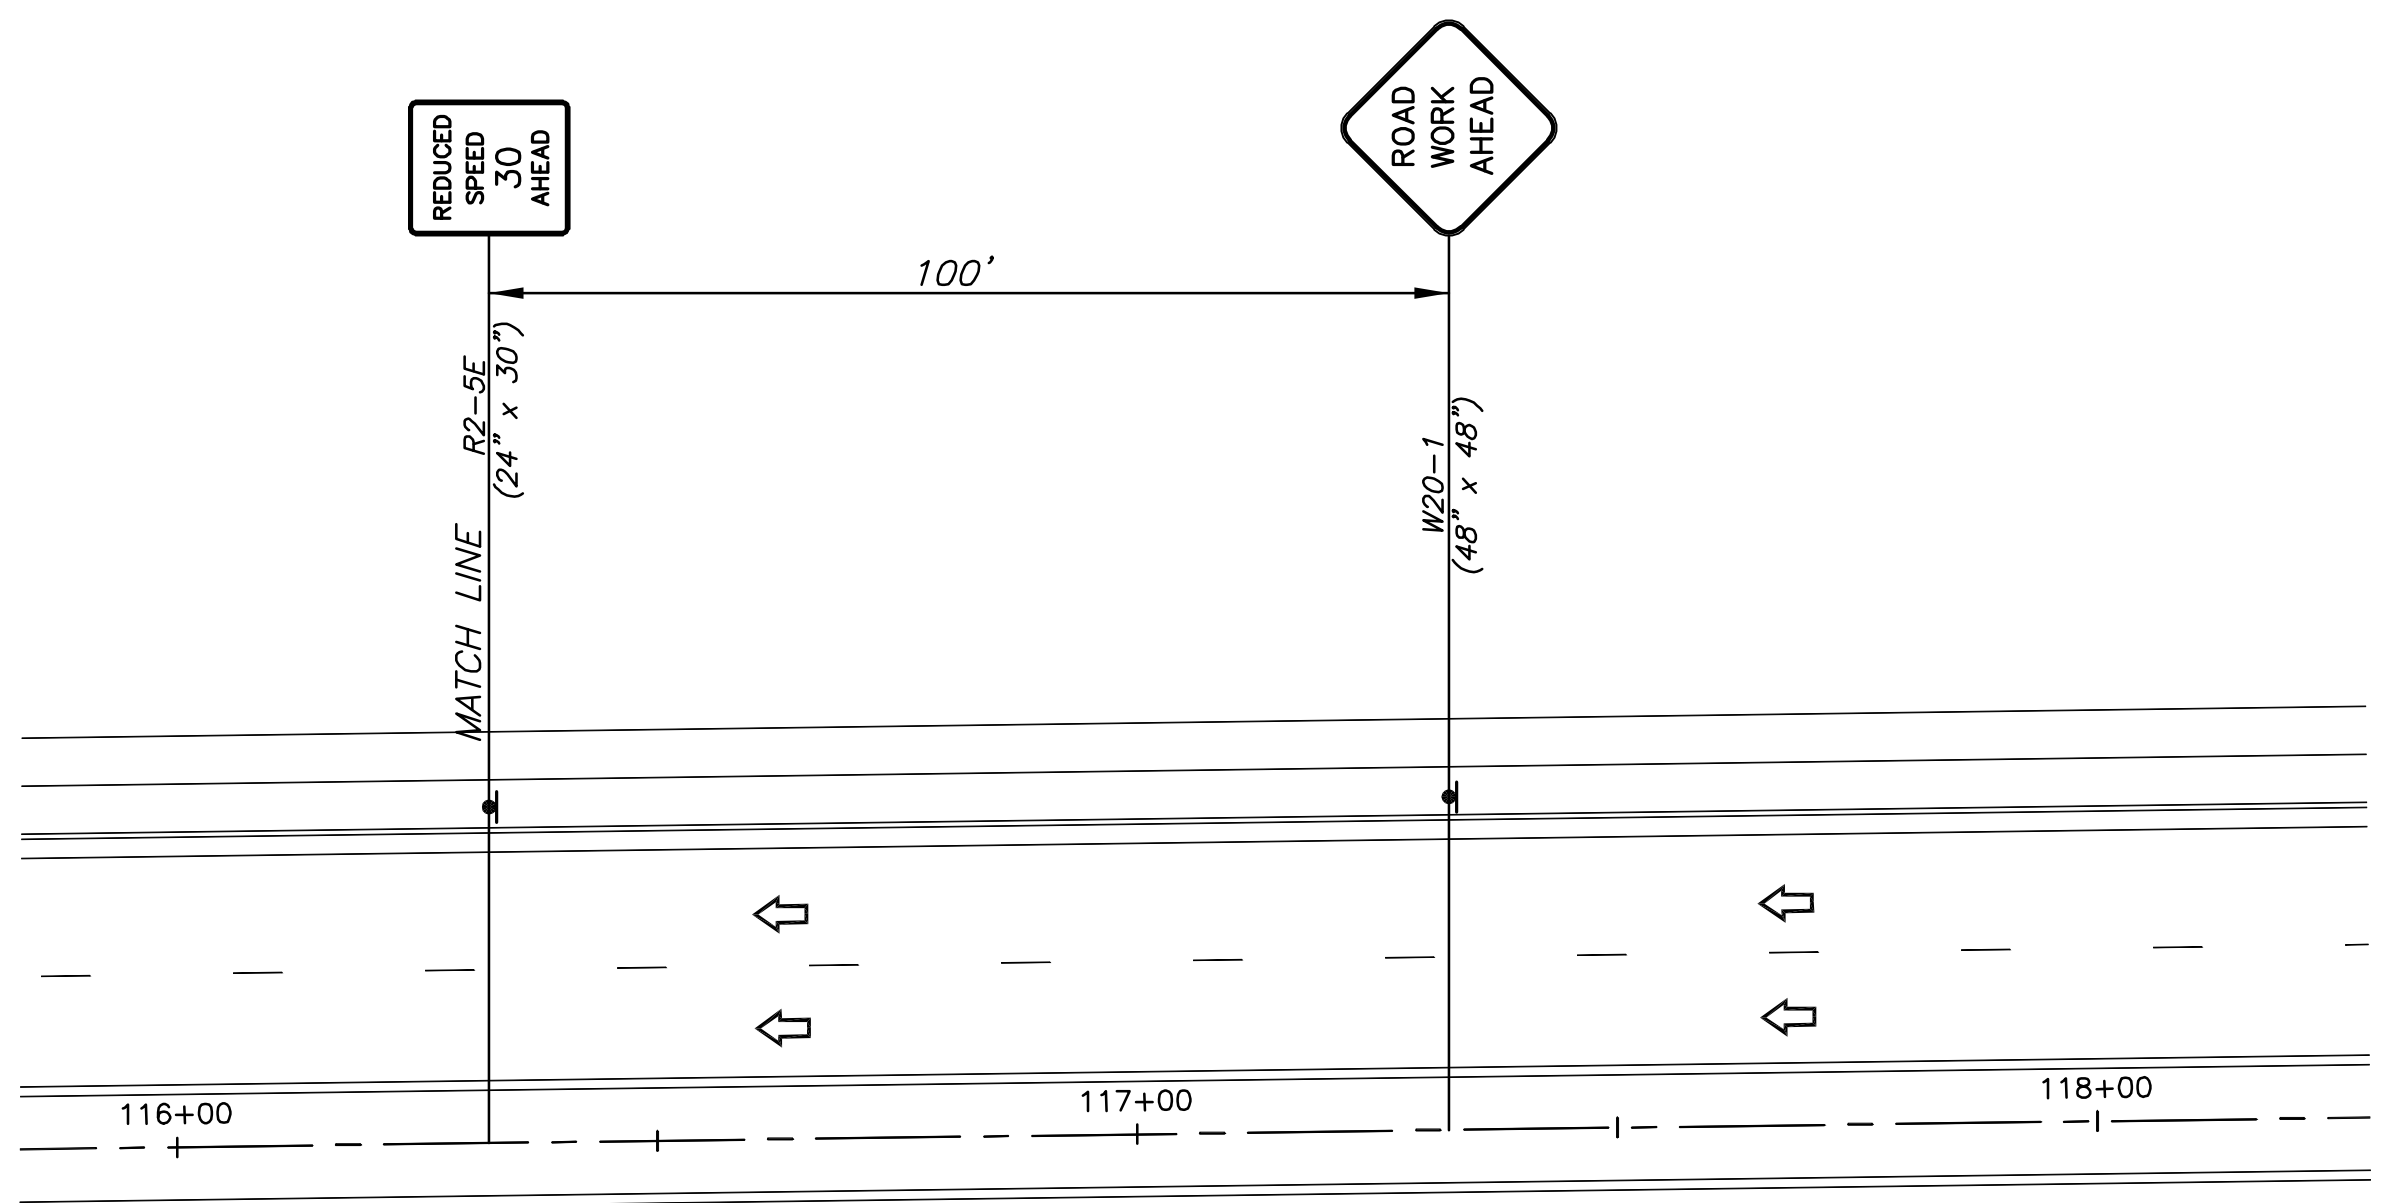

- LEGEND**
- ◆ ONE POST SIGN
 - ▨ WORK AREA
 - REFLECTORIZED DRUM
 - ⇨ DIRECTION OF TRAFFIC

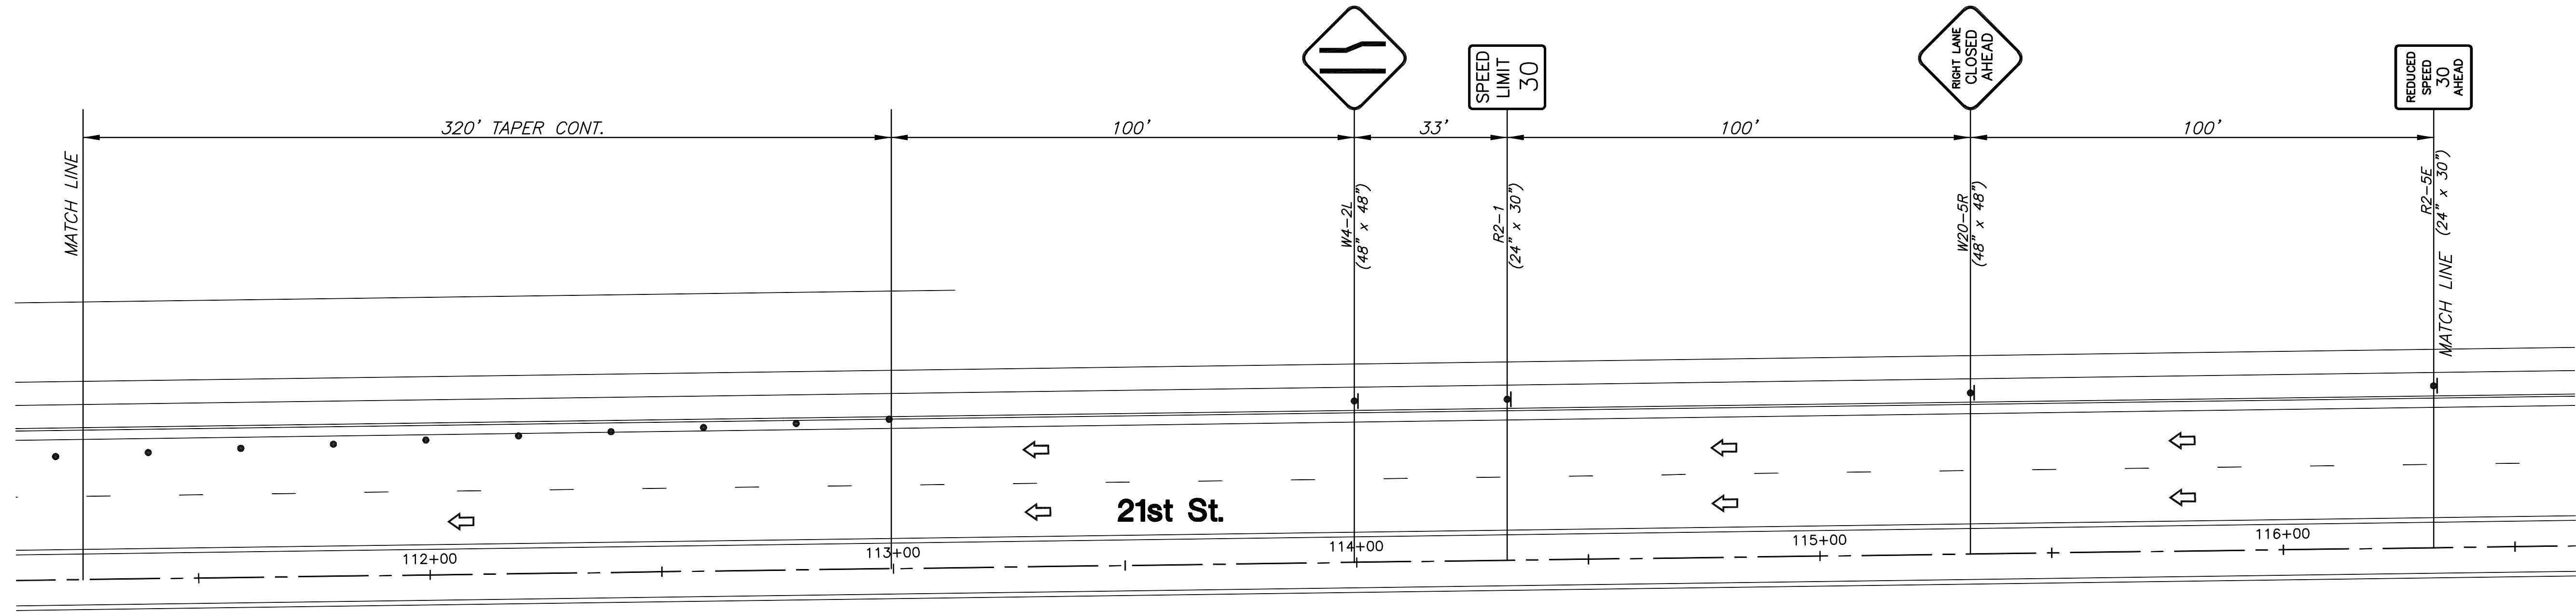

PAVING PLANS FOR
MESSIAH BAPTIST CHURCH 4TH ADDITION
 21ST STREET RIGHT TURN LANE

©2013 MKEC Engineering All Rights Reserved
 www.mkec.com
 These drawings and their contents, including, but not limited to, all concepts, designs, & ideas are the exclusive property of MKEC Engineering (MKEC), and may not be used or reproduced in any way without the express consent of MKEC.

TRAFFIC CONTROL PLAN 2

PROJECT NO.	472-85168	
DATE	JULY 2014	
SCALE	1"=20'	
DESIGNED	DRAWN	CHECKED
SPE	SPE	GJA

NO.	REVISION	DATE

SHEET NO.
 18 OF 28

J:\PROJECTS\2013\13010706_NEWSPRING_CHURCH5-CIVIL\CAD\TRAFFIC CONTROL\13706_TC2.DWG