
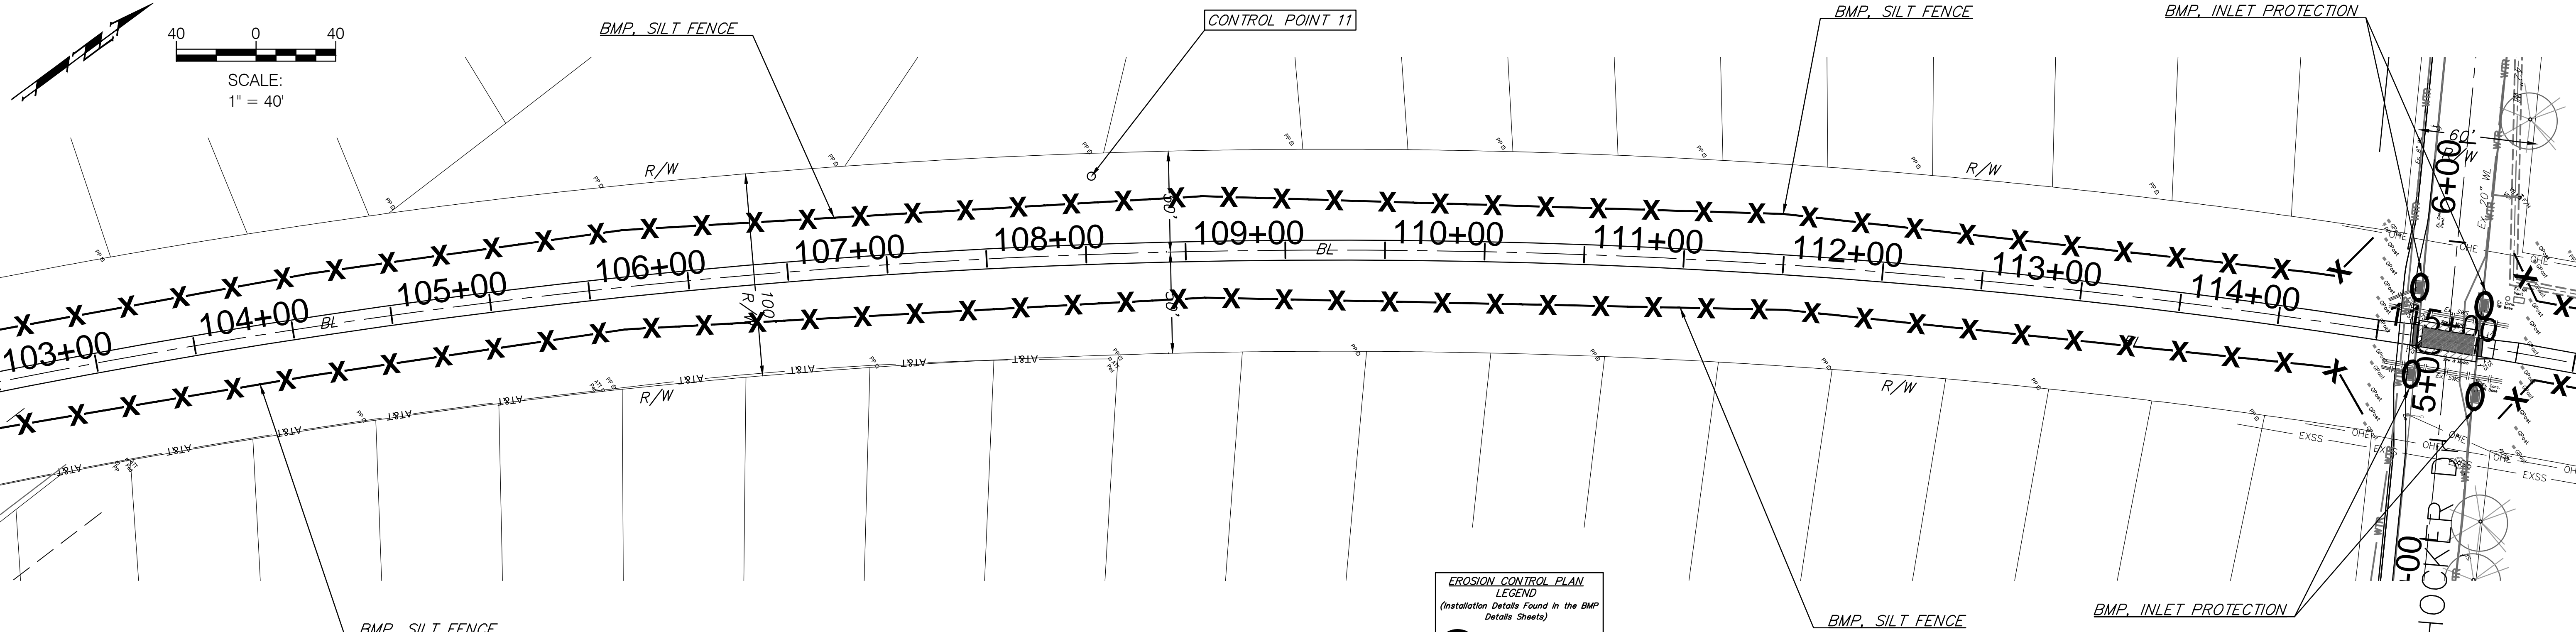


FHWA REGION NO.	STATE	PROJECT NO.	FISCAL YEAR	SHEET NO.	TOTAL SHEETS
7	KANSAS	87 TE-0353-01	2014	71	84

Trail Head Parking & Sidewalk at 13th Street Not In This Contract Proj. # 472-84320

Bike Path Construction at 13th Street Not In This Contract Proj. # 472-84320

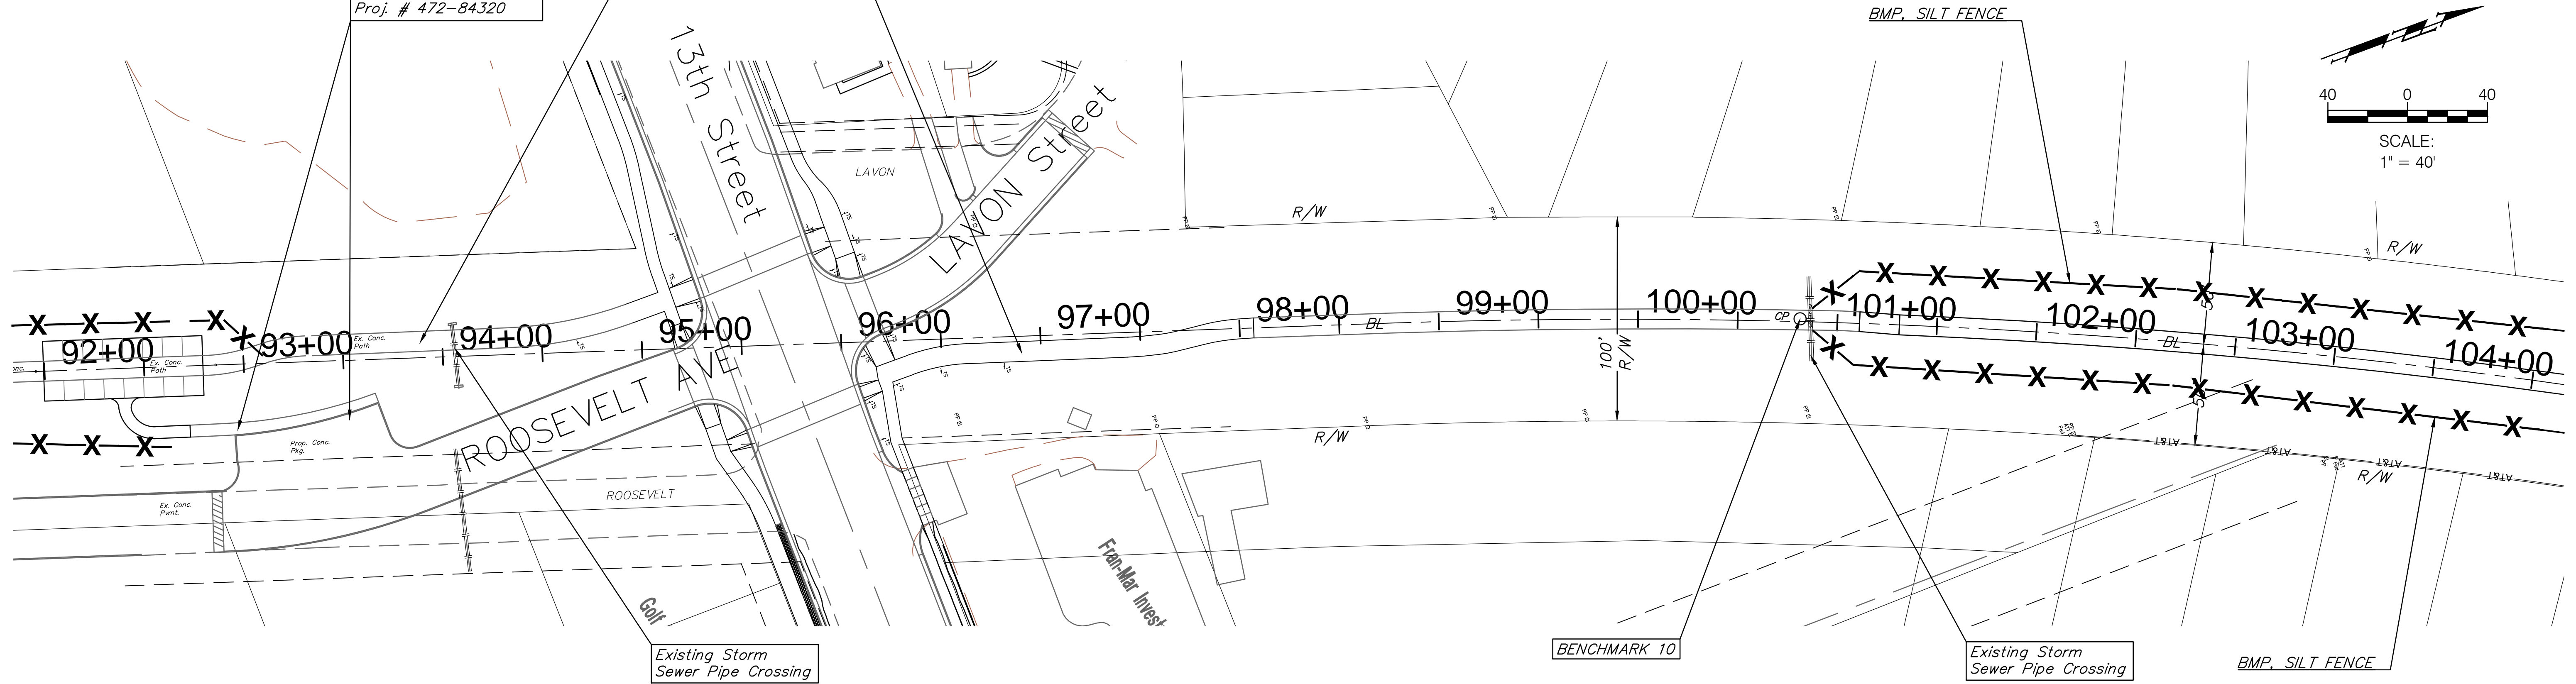

EROSION CONTROL PLAN LEGEND
(Installation Details Found in the BMP Details Sheets)

	- BMP CURB INLET PROTECTION
	- DITCH CHECK
	- SILT FENCE
	- BMP BACK OF CURB PROTECTION NO SCALE