


UTILITIES SHOWN REPRESENT THE BEST INFORMATION AVAILABLE FOR DESIGN. ADDITIONAL UTILITIES MAY BE PRESENT. THE CONTRACTOR SHALL BE RESPONSIBLE FOR VERIFYING THE EXACT LOCATION, DEPTH, AND SIZE OF ALL UNDERGROUND UTILITIES PRIOR TO CONSTRUCTION. THE CONTRACTOR SHALL BE LIABLE FOR ANY DAMAGE CAUSED BY THE FAILURE TO DO SO.

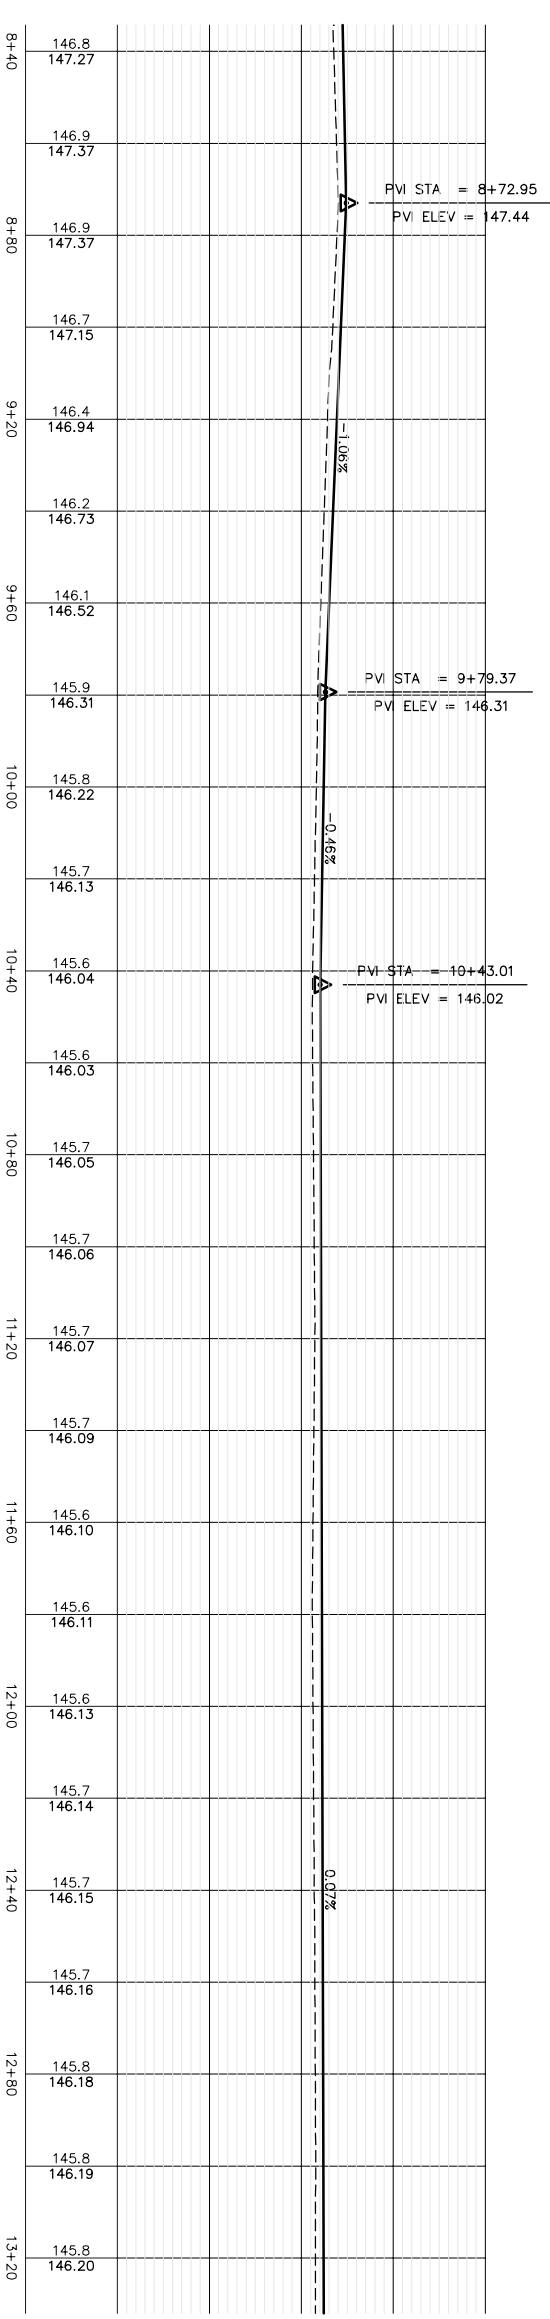

**SURVEY DISCLAIMER:**  
TOPOGRAPHIC SURVEY USED IN PREPARING PLANS WAS PROVIDED BY CHANDLER SURVEYING SERVICE (CSD) OF 2023 CHANDLER BLVD, WEST WICHITA, KANSAS 67204. THE ENGINEER SHALL VERIFY SURVEY ELEVATIONS FOR ACCURACY. CONTRACTORS SHALL VERIFY ELEVATIONS AND NOTIFY ENGINEER OF ANY DISCREPANCIES.

UTILITY LEGEND	
CB	Curb Box
FW	Flag Pole
OW	Water Well
SH	Sprinkler Head
WM	Water Meter
WV	Water Valve
GV	Gas Valve
GM	Gas Meter
TR	Telephone Riser
SC	Section Corner
RS	Set 5/8" x 24" Rebar
CT	Cable TV or Fiber Optic
FF	Flag Pole
SM	SS Manhole
SM	SMS Manhole
SG	Sign
WH	Water Hydrant
MP	Misc. Post
GA	Gas Anchor
PP	Power Pole
LP	Light Pole
MB	Mailbox
ET	Existing Tree or Shrub
CF	Coniferous Tree
EF	Existing Fence
PL	Property Line
UT	Underground Telephone
UE	Underground Electric
OE	Overhead Electric
WL	Water Line
SS	Sanitary Sewer
GL	Gas Line
CT	Cable TV or Fiber Optic

**STREET PAVING PLAN FOR**  
**ATHENIAN AVENUE**  
WICHITA, SEDGWICK CO., KANSAS

CEP PROJ. NO.: 20020917

**CERTIFIED ENGINEERING DESIGN, P.A.**  
810 WEST DOUGLAS, SUITE C  
WICHITA, KANSAS 67203  
PH. (316)262-8808 FAX. (316)262-1689

DESIGNED: HOF  
DRAWN: OKW  
DATE: 12/02

SCALE: 1"=20'  
SHEET 12  
CHECKED: HOF  
CEP FILE: 53-d&h&rd-Base TOTAL 74