


THE LEGACY

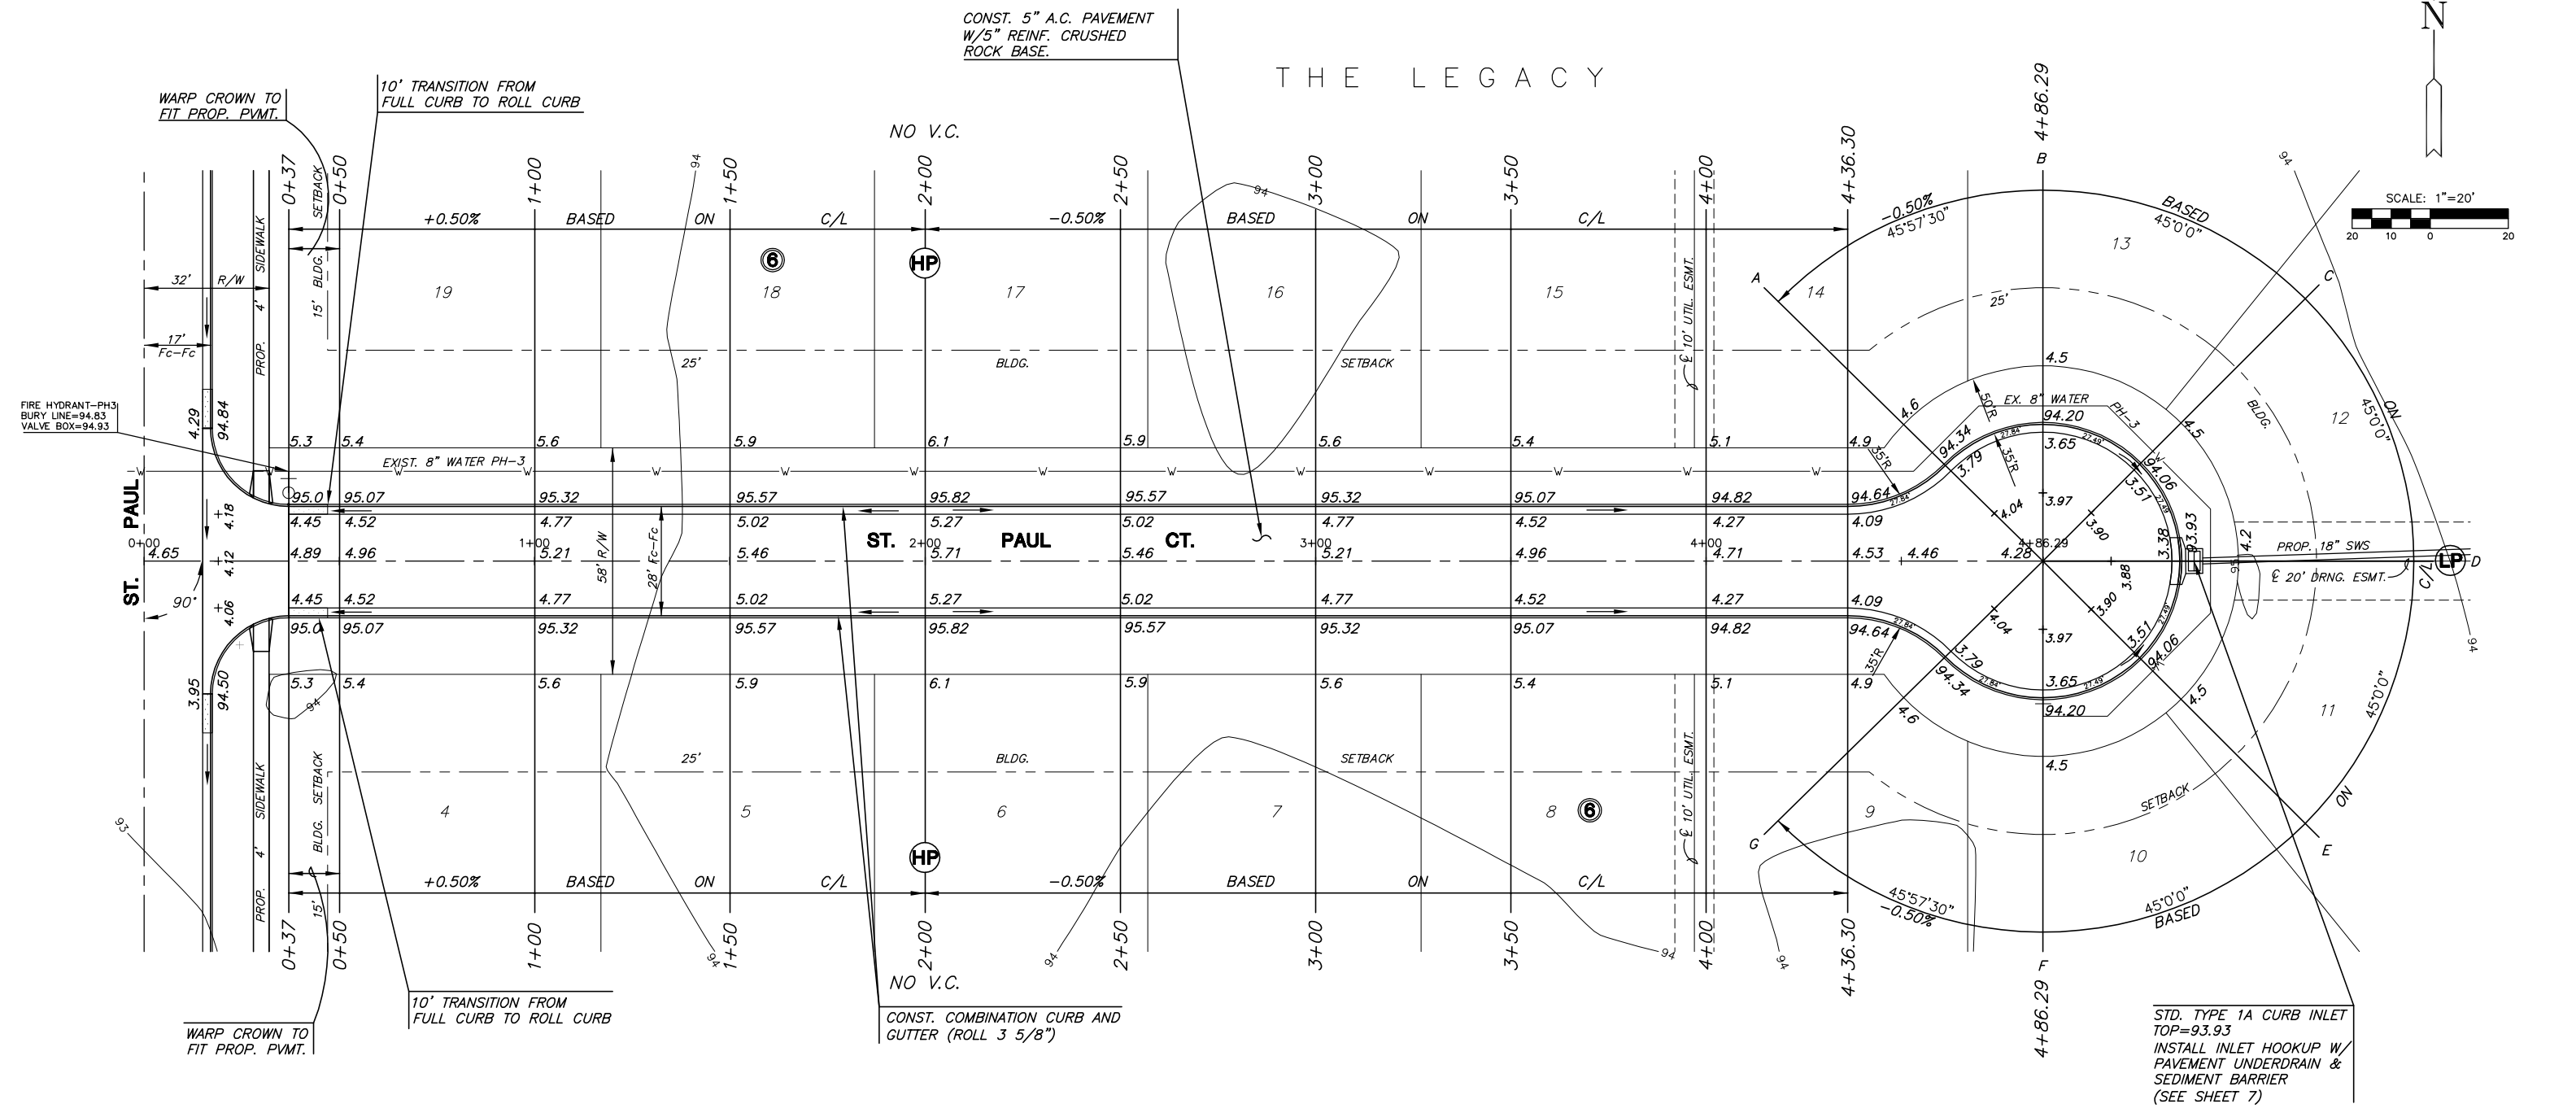

NOTE:
 TOP OF CURB ELEVATIONS SHOWN ARE FOR FULL CURB. CONSTRUCT COMBINED CURB & GUTTER, ROLLED (3 5/8").

LEGEND
 + STREET SIGN & SIGN LOCATION (SEE SIGN ASSEMBLY TABLE FOR TYPE & STATION OF SIGN)

STD. TYPE 1A CURB INLET
 TOP=93.93
 INSTALL INLET HOOKUP W/
 PAVEMENT UNDERDRAIN &
 SEDIMENT BARRIER
 (SEE SHEET 7)

G:\CIVIL\95138\PAV\PHASE3\13264_L2

MKEC
 ENGINEERING
 CONSULTANTS
 411 N. WEBB ROAD
 WICHITA, KS. 67206
 316-684-9600

THE LEGACY		
PROJECT NAME		
PAVING PLANS (PHASE 3) - ST. PAUL CT.		
SHEET TITLE		
MKEC	DAC	JTC
DESIGN BY.	DRAWN BY.	CHECKED BY.
FEBRUARY 2004	13264	9 / 23
DATE	JOB NO.	SHEET/OF