
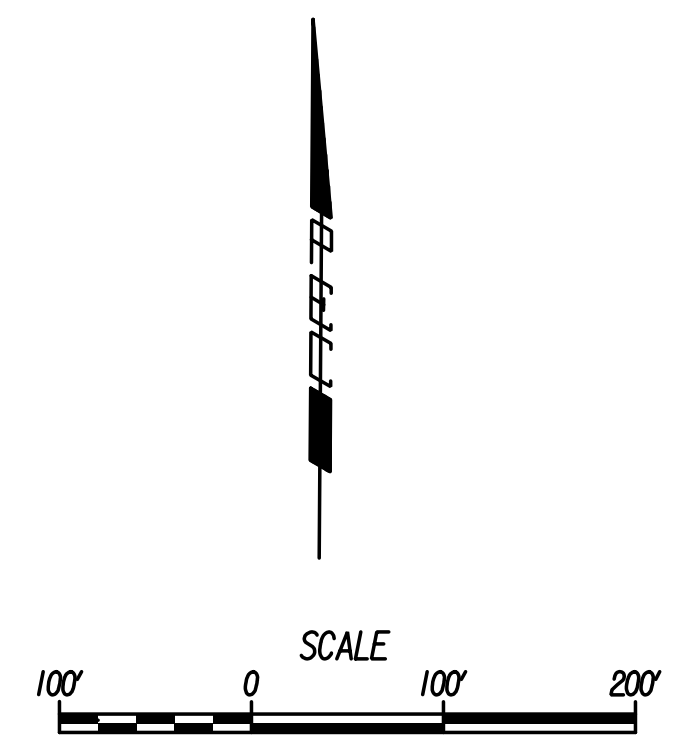



Plotted By: drp Date: 1/15/2015 11:28:28 AM  
 FILE: I:\2008\08807\001\Paving Details\08807-001 Contour Grading.dgn

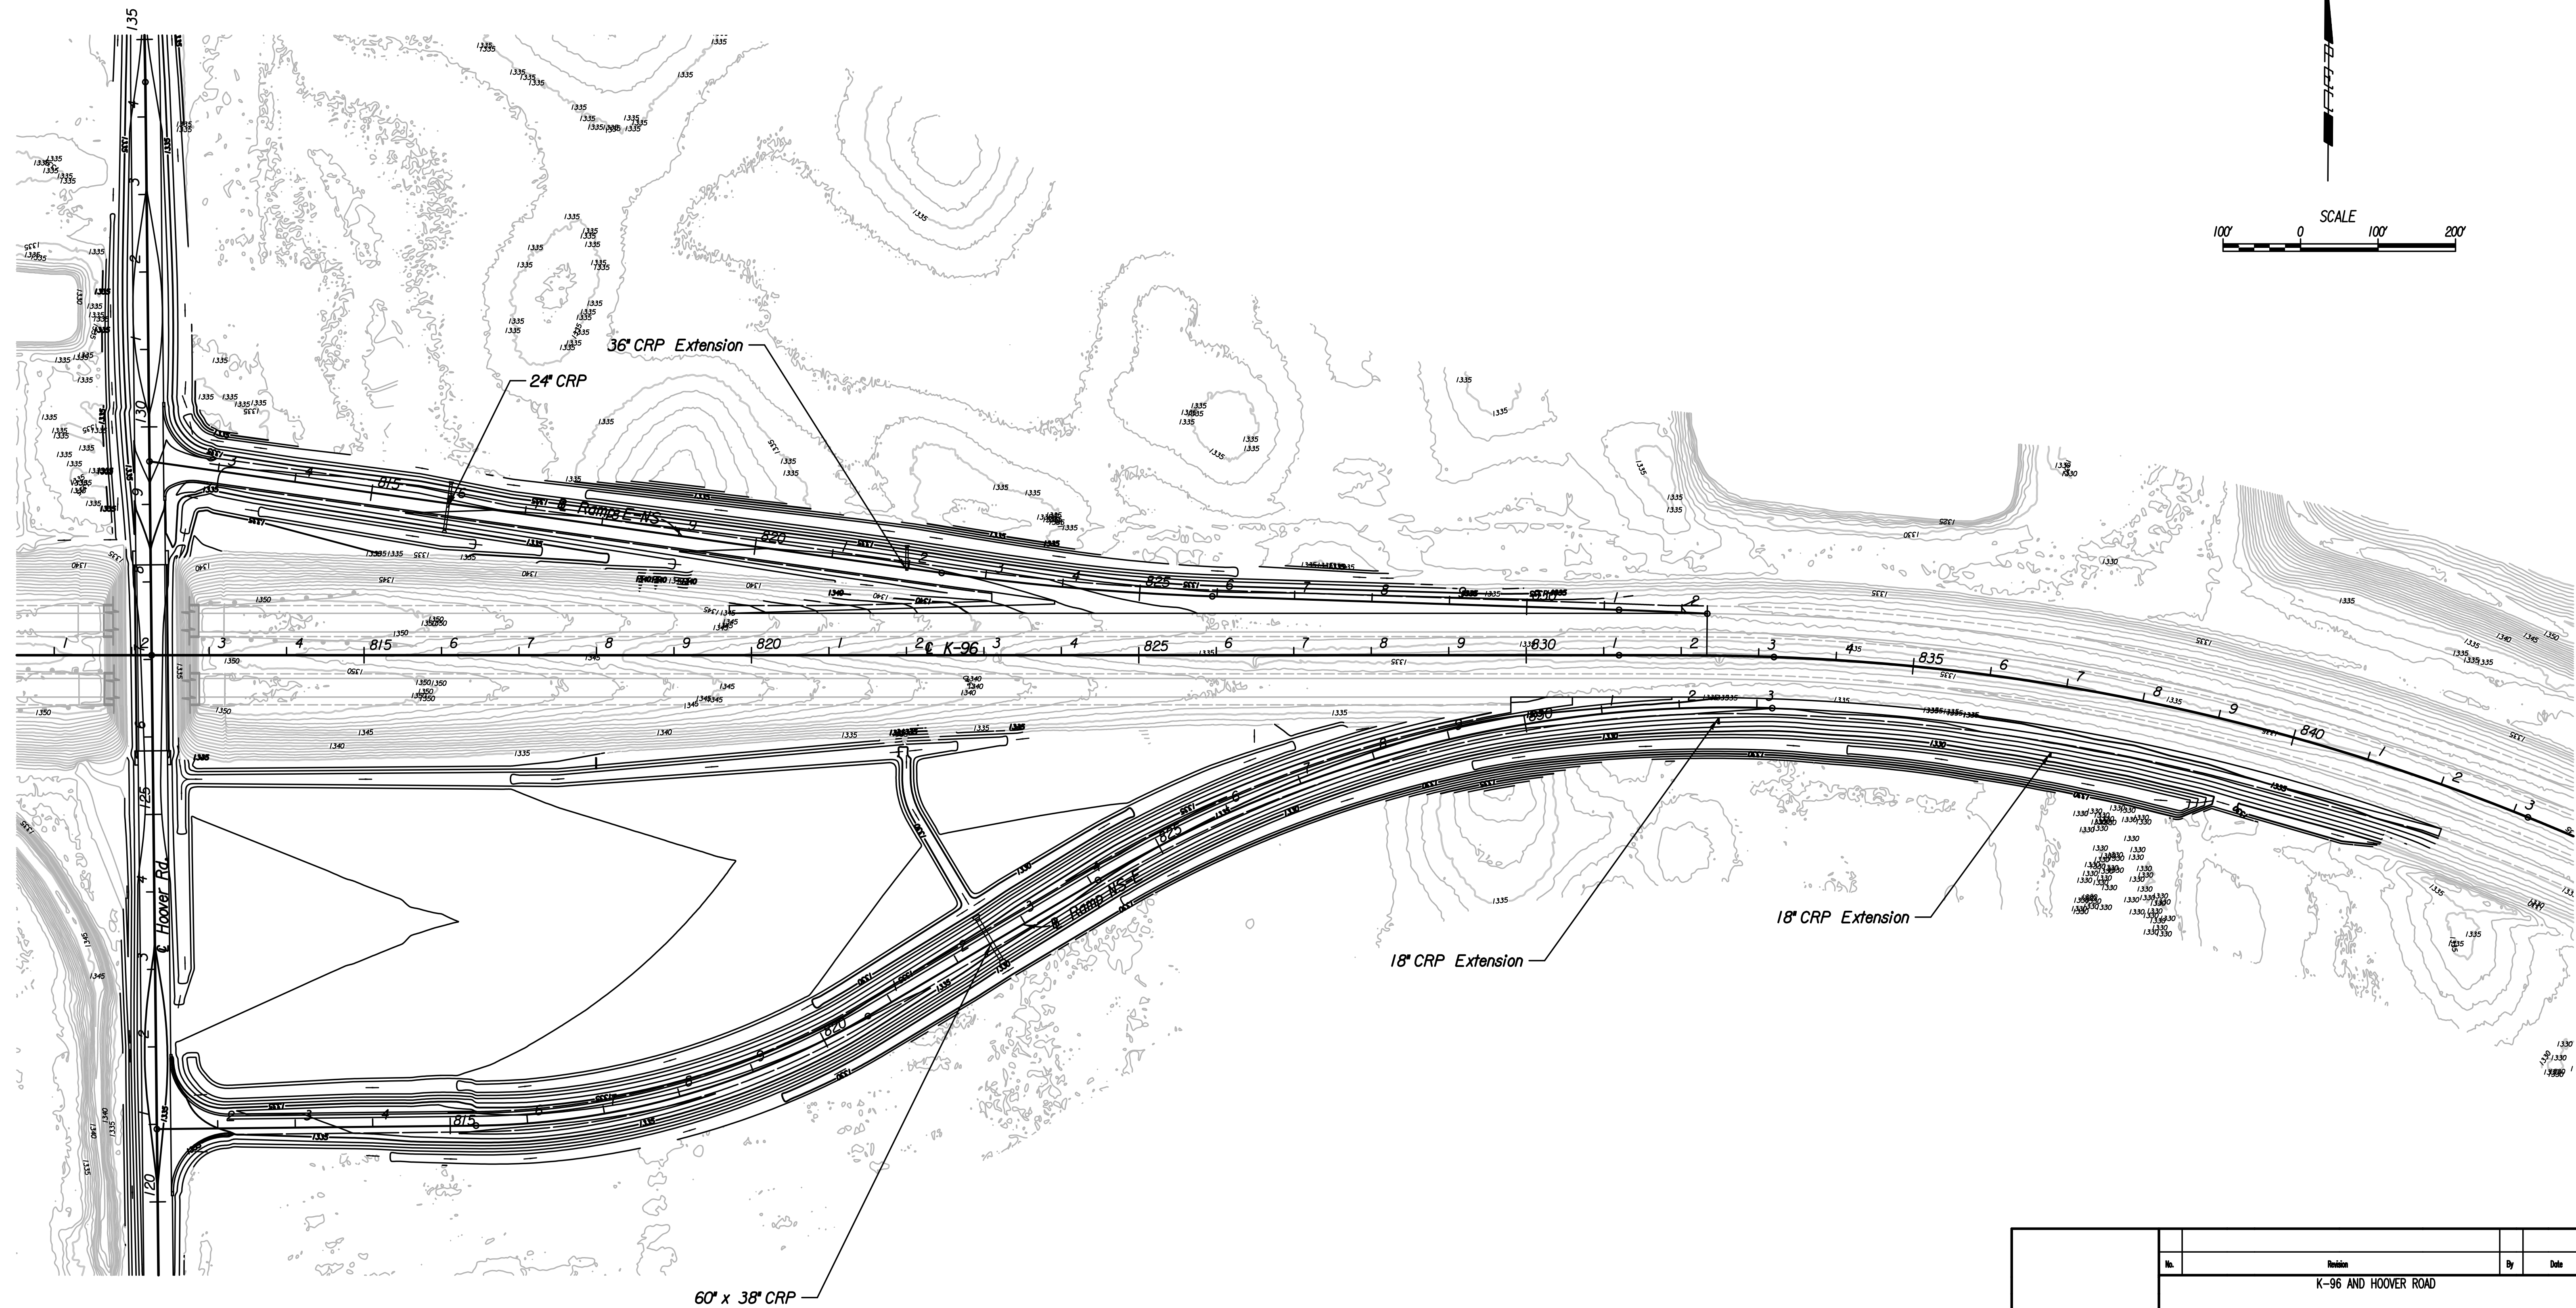

No.	Revision	By	Date
K-96 AND HOOVER ROAD			
<b>CONTOUR GRADING PLAN</b>			
GARY JANZEN, P.E.—CITY ENGINEER CITY OF WICHITA PROJECT NO. 472-84780			
 <b>PEC</b> PROFESSIONAL ENGINEERING CONSULTANTS, P.A. 303 SOUTH TOPEKA WICHITA, KS 67202 316-262-2691 www.pec1.com			
Designed by	JPS	Job No.	08807-001
Drawn by	DRP	Date	Jan., 2015
			Sht. 38 of 227