


Plotted By: drp Date: 1/15/2015 11:55:39 AM  
 FILE: I:\2008\08807\001\Paving Details\08807-001\Ramp NS-E Paving.dgn

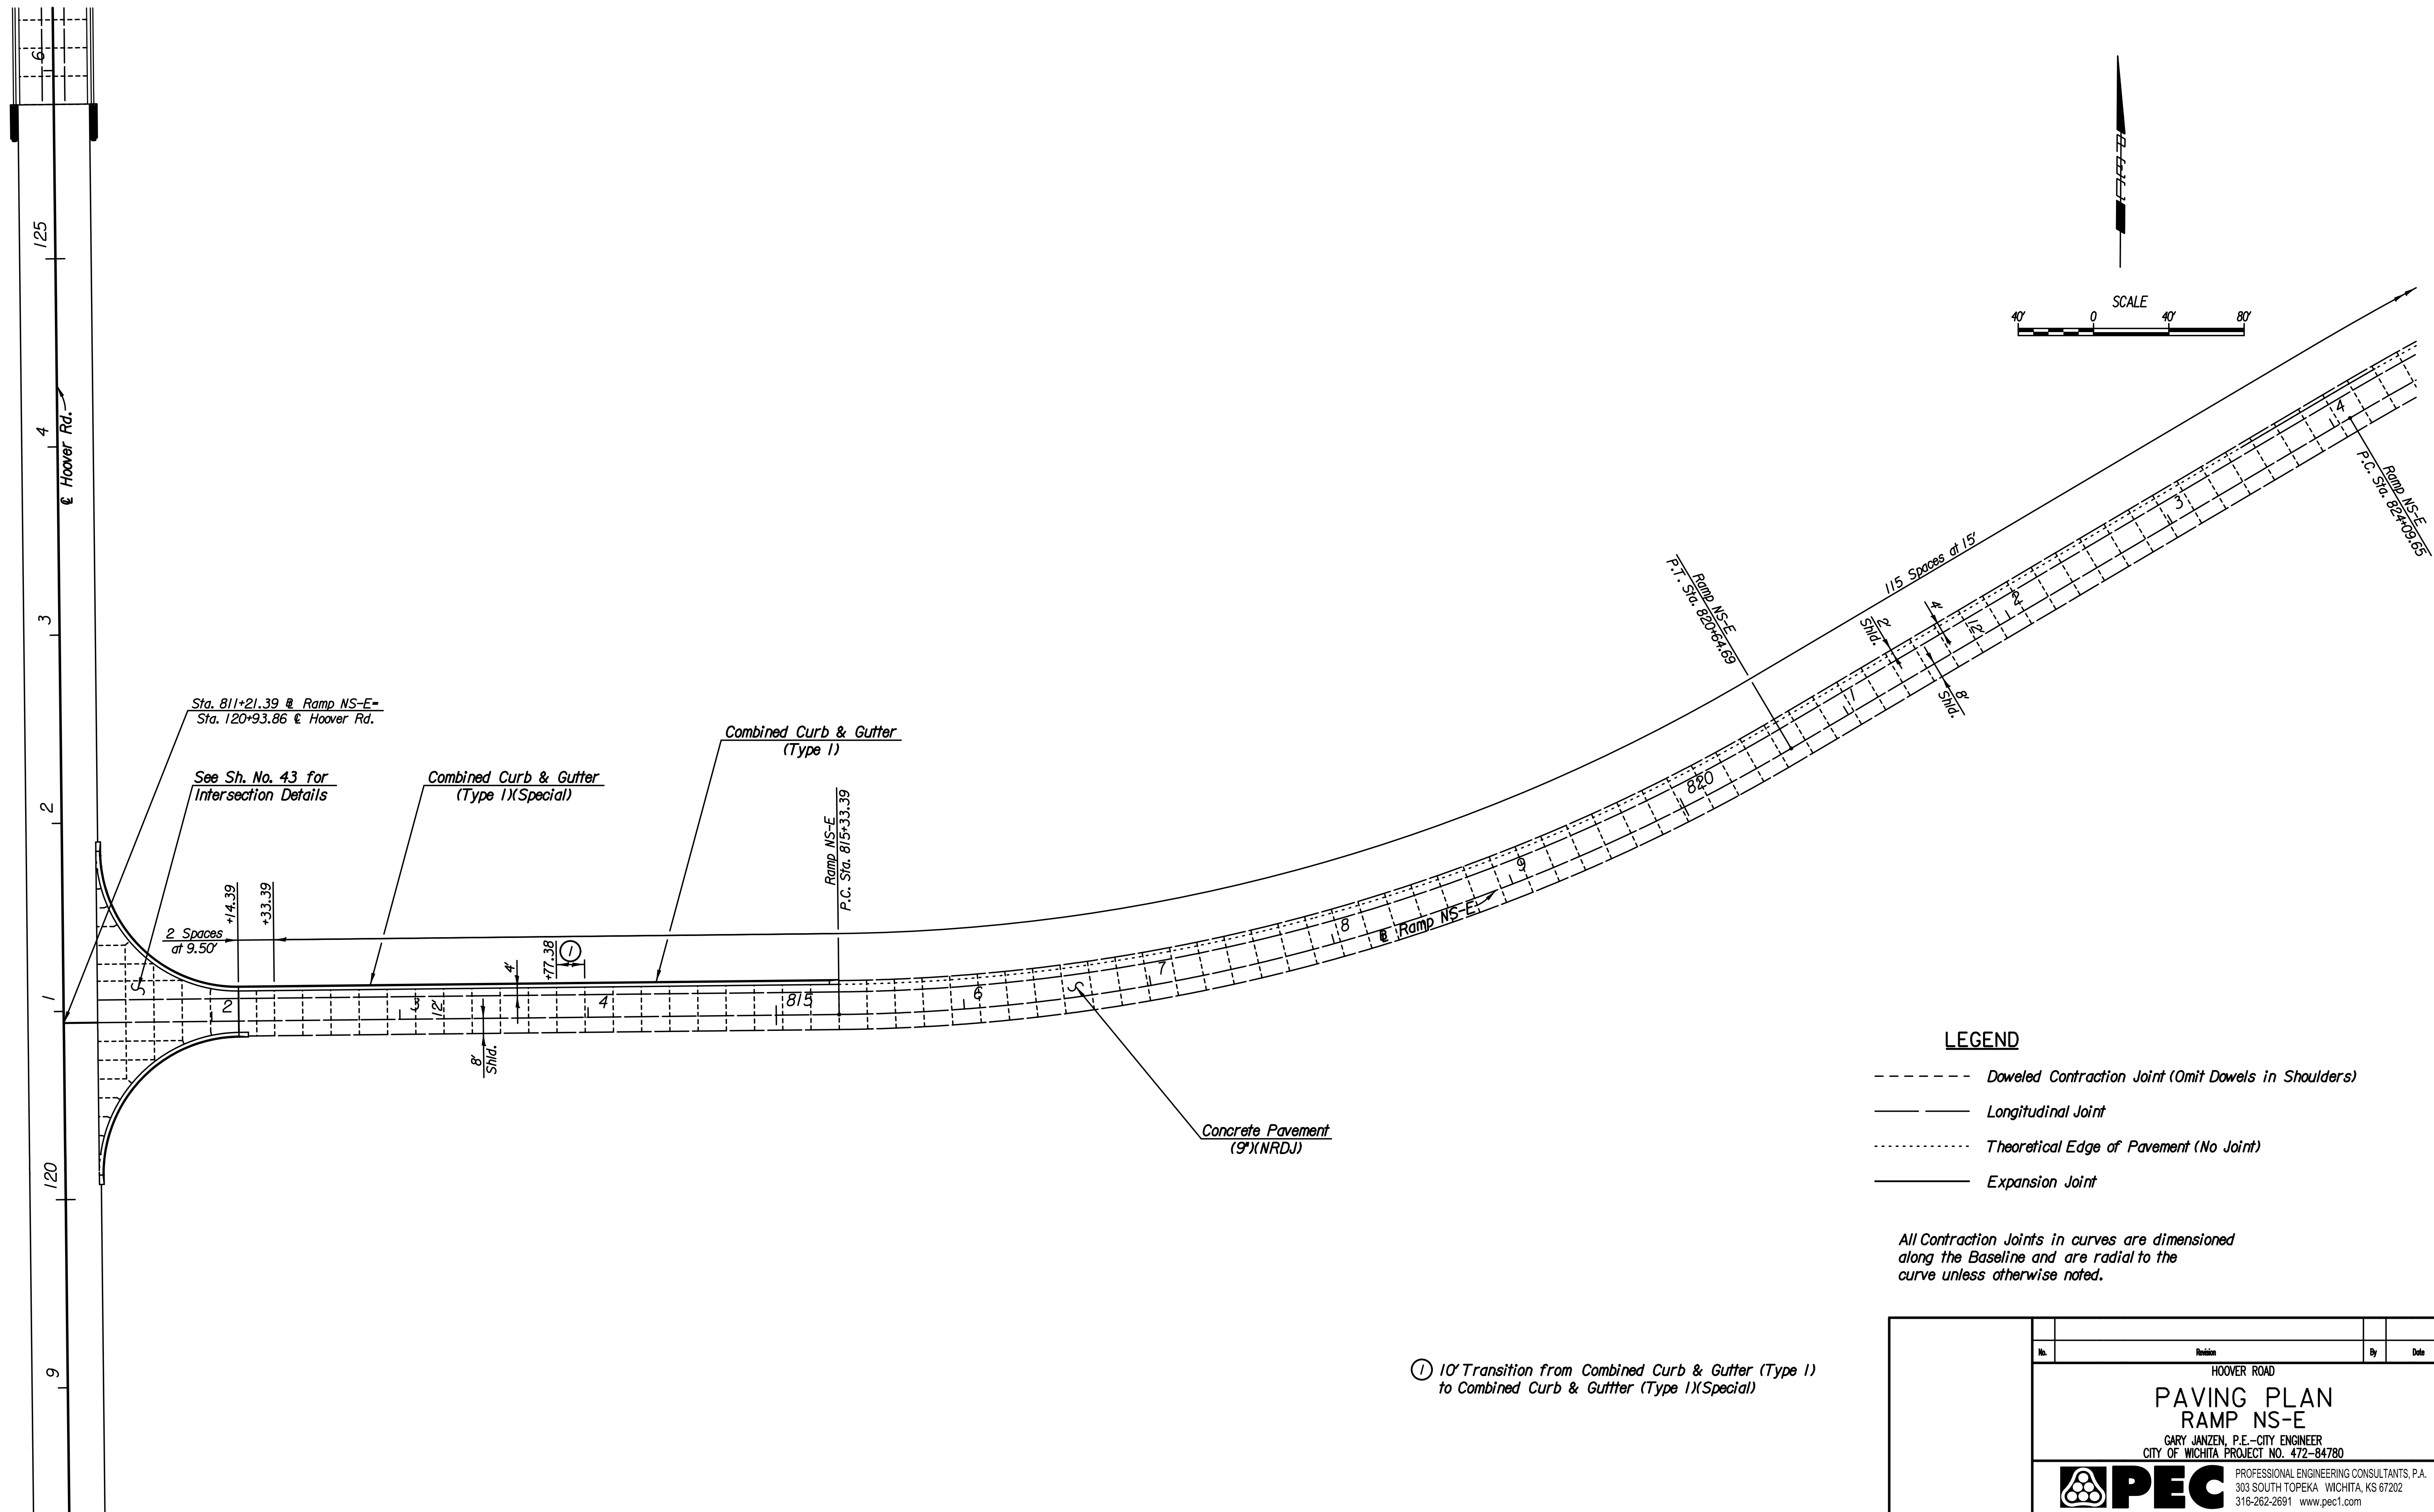


**LEGEND**

- Doweled Contraction Joint (Omit Dowels in Shoulders)
- Longitudinal Joint
- ..... Theoretical Edge of Pavement (No Joint)
- Expansion Joint

All Contraction Joints in curves are dimensioned along the Baseline and are radial to the curve unless otherwise noted.

① 10' Transition from Combined Curb & Gutter (Type I) to Combined Curb & Gutter (Type I)(Special)

No.	Revision	By	Date
HOOVER ROAD <b>PAVING PLAN</b> <b>RAMP NS-E</b> GARY JANZEN, P.E.—CITY ENGINEER CITY OF WICHITA PROJECT NO. 472-84780			
 <b>PEC</b> PROFESSIONAL ENGINEERING CONSULTANTS, P.A. 303 SOUTH TOPEKA WICHITA, KS 67202 316-262-2691 www.pec1.com			
Designed by	JPS	Job No.	08807-001
Drawn by	DRP	Date	Jan., 2015
			Sht. 45 of 227