


REGION NO.	STATE	PROJECT NO.	FISCAL YEAR	SHEET NO.	TOTAL SHEETS
7	KANSAS	087 N-0593-01	2013		

F.A. No. CMO - N 059(301)

STATE OF KANSAS  
DEPARTMENT OF TRANSPORTATION

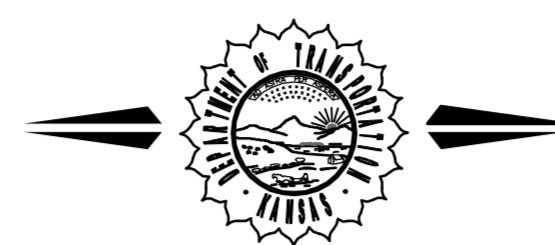

CONSTRUCTION PLANS FOR PROPOSED  
**MERIDIAN AVENUE**  
FROM ORIENT to McCORMICK

FEDERAL AID PROJECT  
FOR  
THE CITY OF WICHITA,  
SEDGWICK COUNTY, KANSAS

Gary Janzen, P.E., City Engineer

Paving Project

City Project No. 472-85124  
O.C.A. No. 707060


September 2013

FIELD CHECK PLANS

Index

1	Title Sheet	GRADING
2	General Notepage	SURFACING
3-4	Typical Sections	STORM SEWER
5-12	Meridian Avenue Paving Plans	SEEDNG
13	Harry Street Paving Plans	TRAFFIC SIGNALS
14-29	Storm Water Sewer Plan & Profiles	
30	Sanitary Sewer Plan & Profiles	
31-32	Quantity Recapitulations	
33-41	Meridian Avenue Cross Sections	
42	Harry Street Cross Sections	

VICINITY MAP

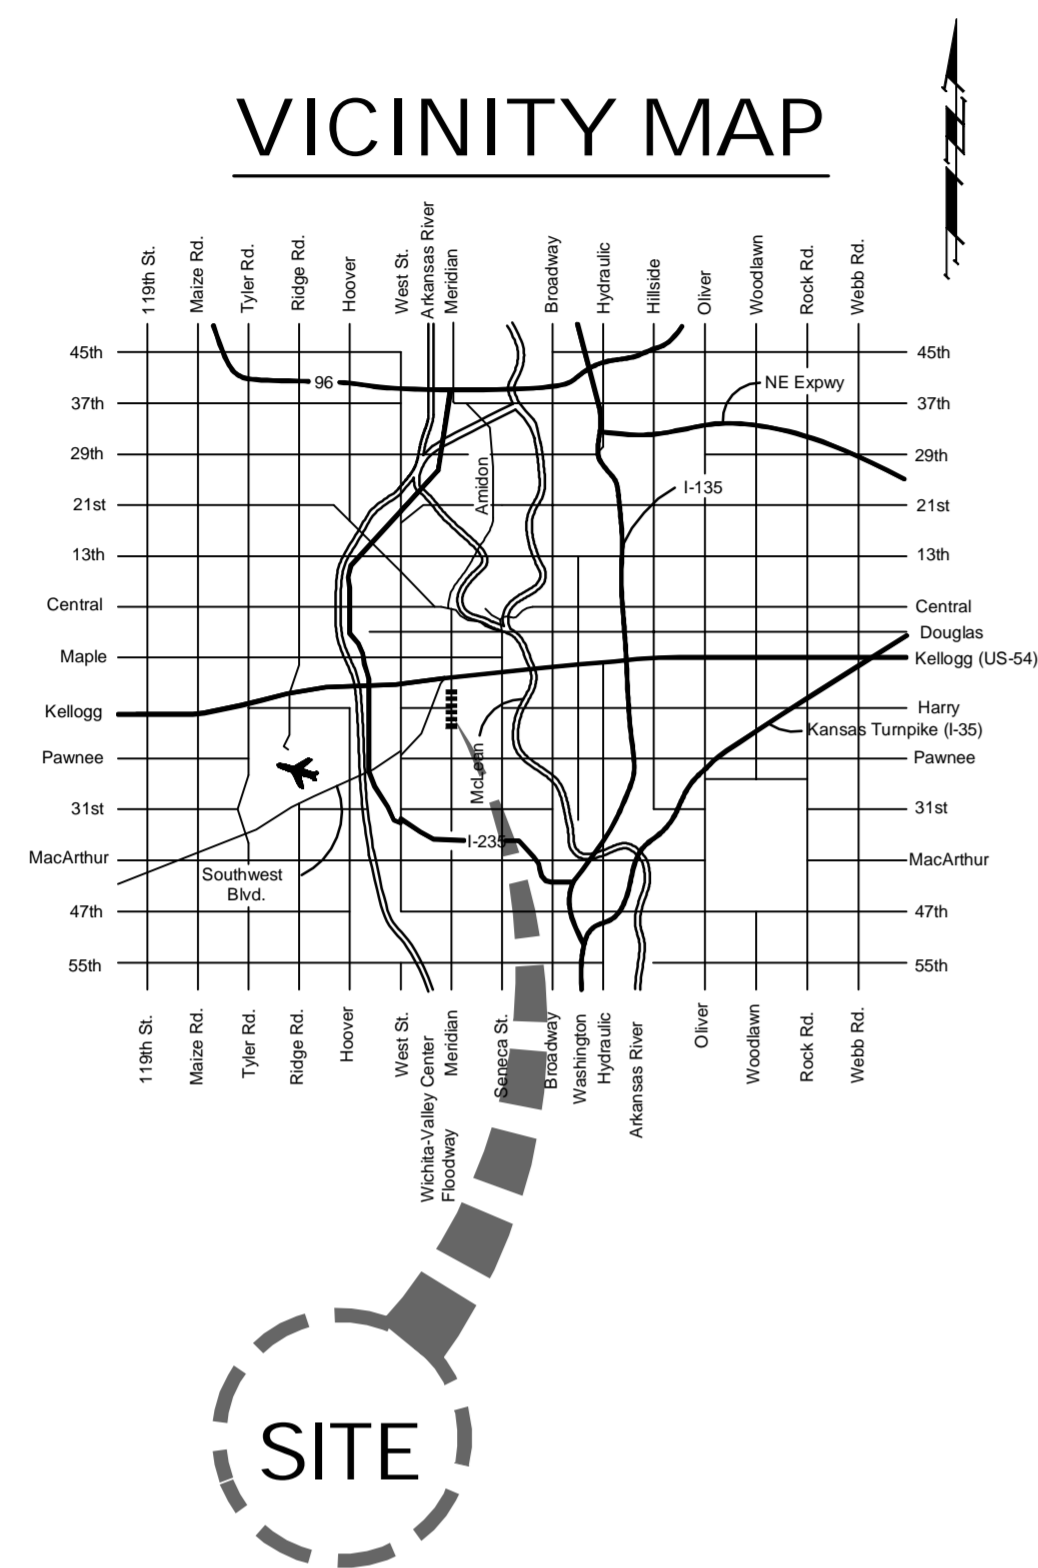

STA. 46+48.03  
BEGIN PROJECT  
87 N-0593-01

STA. 88+52.78  
END CONSTRUCTION

SCALE: 1" = 200'

DESIGN DATA

AADT (2007)	14,734
AADT (2035)	21,183
DHV	8%
T	3%
V	35 mph
C of A	N/A
Clear Zone	6'

Gross Length of Project	4,159.07 ft.
Exceptions	0.00 ft.
Additions	0.00 ft.
Net Length of Project	4,159.07 ft.
Net Length of Bridges	0.00 ft.
Net Length of Road	4,159.07 ft.

APPROVED - DATE  
GARY JANZEN, P.E., CITY ENGINEER  
CITY OF WICHITA, KANSAS