

PLOTTED: Wednesday, July 29, 2015 @ 09:26AM


J:\CIVIL\04429\04429 CAD\SHOTS\05 CIVIL\PAVPHG_04429_ESMT GRAD.DWG



GENERAL GRADING NOTES:


1. Equipment and construction materials shall remain out of and away from tree driplines so as not to compact the root zone or damage trees. Chemical spill damage shall be prevented by filling gas tanks, cleaning tools and repairing equipment well outside tree protected root zones. Mixing trucks shall be rinsed off site. If a construction route or a proposed improvement occurs within a tree's protective root zone, it may be necessary, dependent upon the type of construction and equipment used, to install a root protection bridge or approved equivalent. This may be determined in the field at the direction of the owner's representative.

2. Topsoil shall be replaced at a depth of 6" in reserve areas that have been disturbed. Note that the finished grade indicates the surface elevation after the topsoil layer has been replaced.

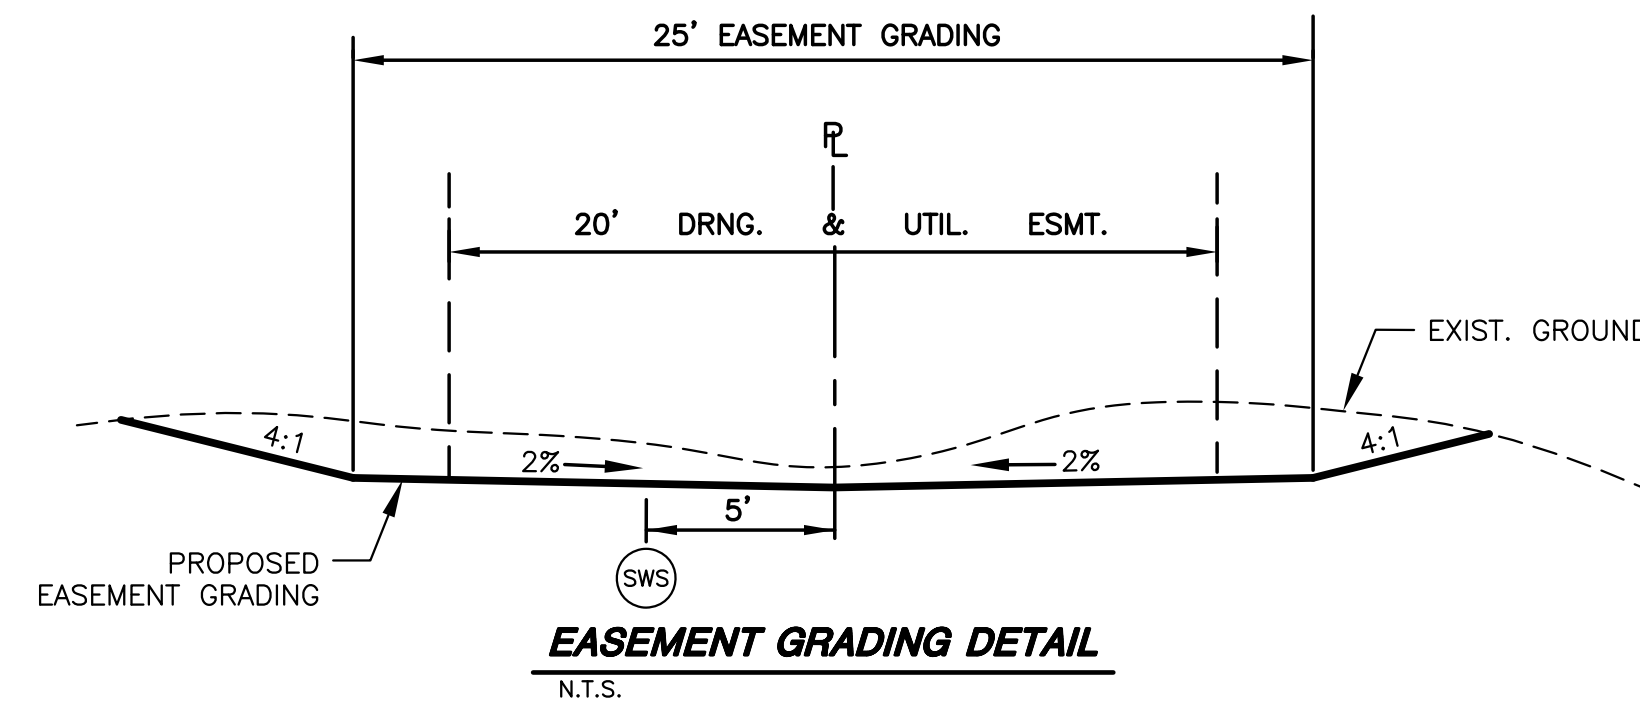

LEGEND

- 1370--- EXIST. CONTOUR
- 1370— PROP. CONTOUR
- W— WATERLINE
- S— SANITARY SEWER
- SWS— STORMWATER SEWER
- UGE— UNDERGROUND ELECTRICAL
- G— GAS LINE
- FOC— FIBER OPTIC CABLE
- TV— CABLE TV
- X.XX%— FLOW ARROW

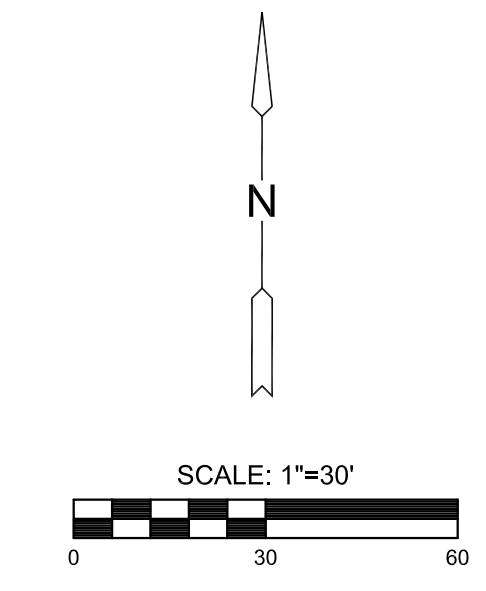

PAVING PLANS FOR
COUNTRY HOLLOW ADDITION
 PHASE 3A

©2015 MKEC Engineering All Rights Reserved www.mkec.com
 These drawings and their contents, including, but not limited to, all concepts, designs, & ideas are the exclusive property of MKEC Engineering (MKEC), and may not be used or reproduced in any way without the express consent of MKEC.

EASEMENT GRADING

PROJECT NO.	472-85226	
DATE	JULY 2015	
SCALE	1"=30'	
DESIGNED	DRAWN	CHECKED
DFL	BKS	GJA
#	REVISION	##/###/###
NO.	REVISION	DATE