

WATER DISTRIBUTION SYSTEM IMPROVEMENTS

TO SERVE


NEWMARKET OFFICE 2ND - PHASE 2

CITY OF WICHITA PROJECT NO. 448-90524

OCA NO. 735538

CITY OF WICHITA, KANSAS

GARY JANZEN, P.E. - CITY ENGINEER

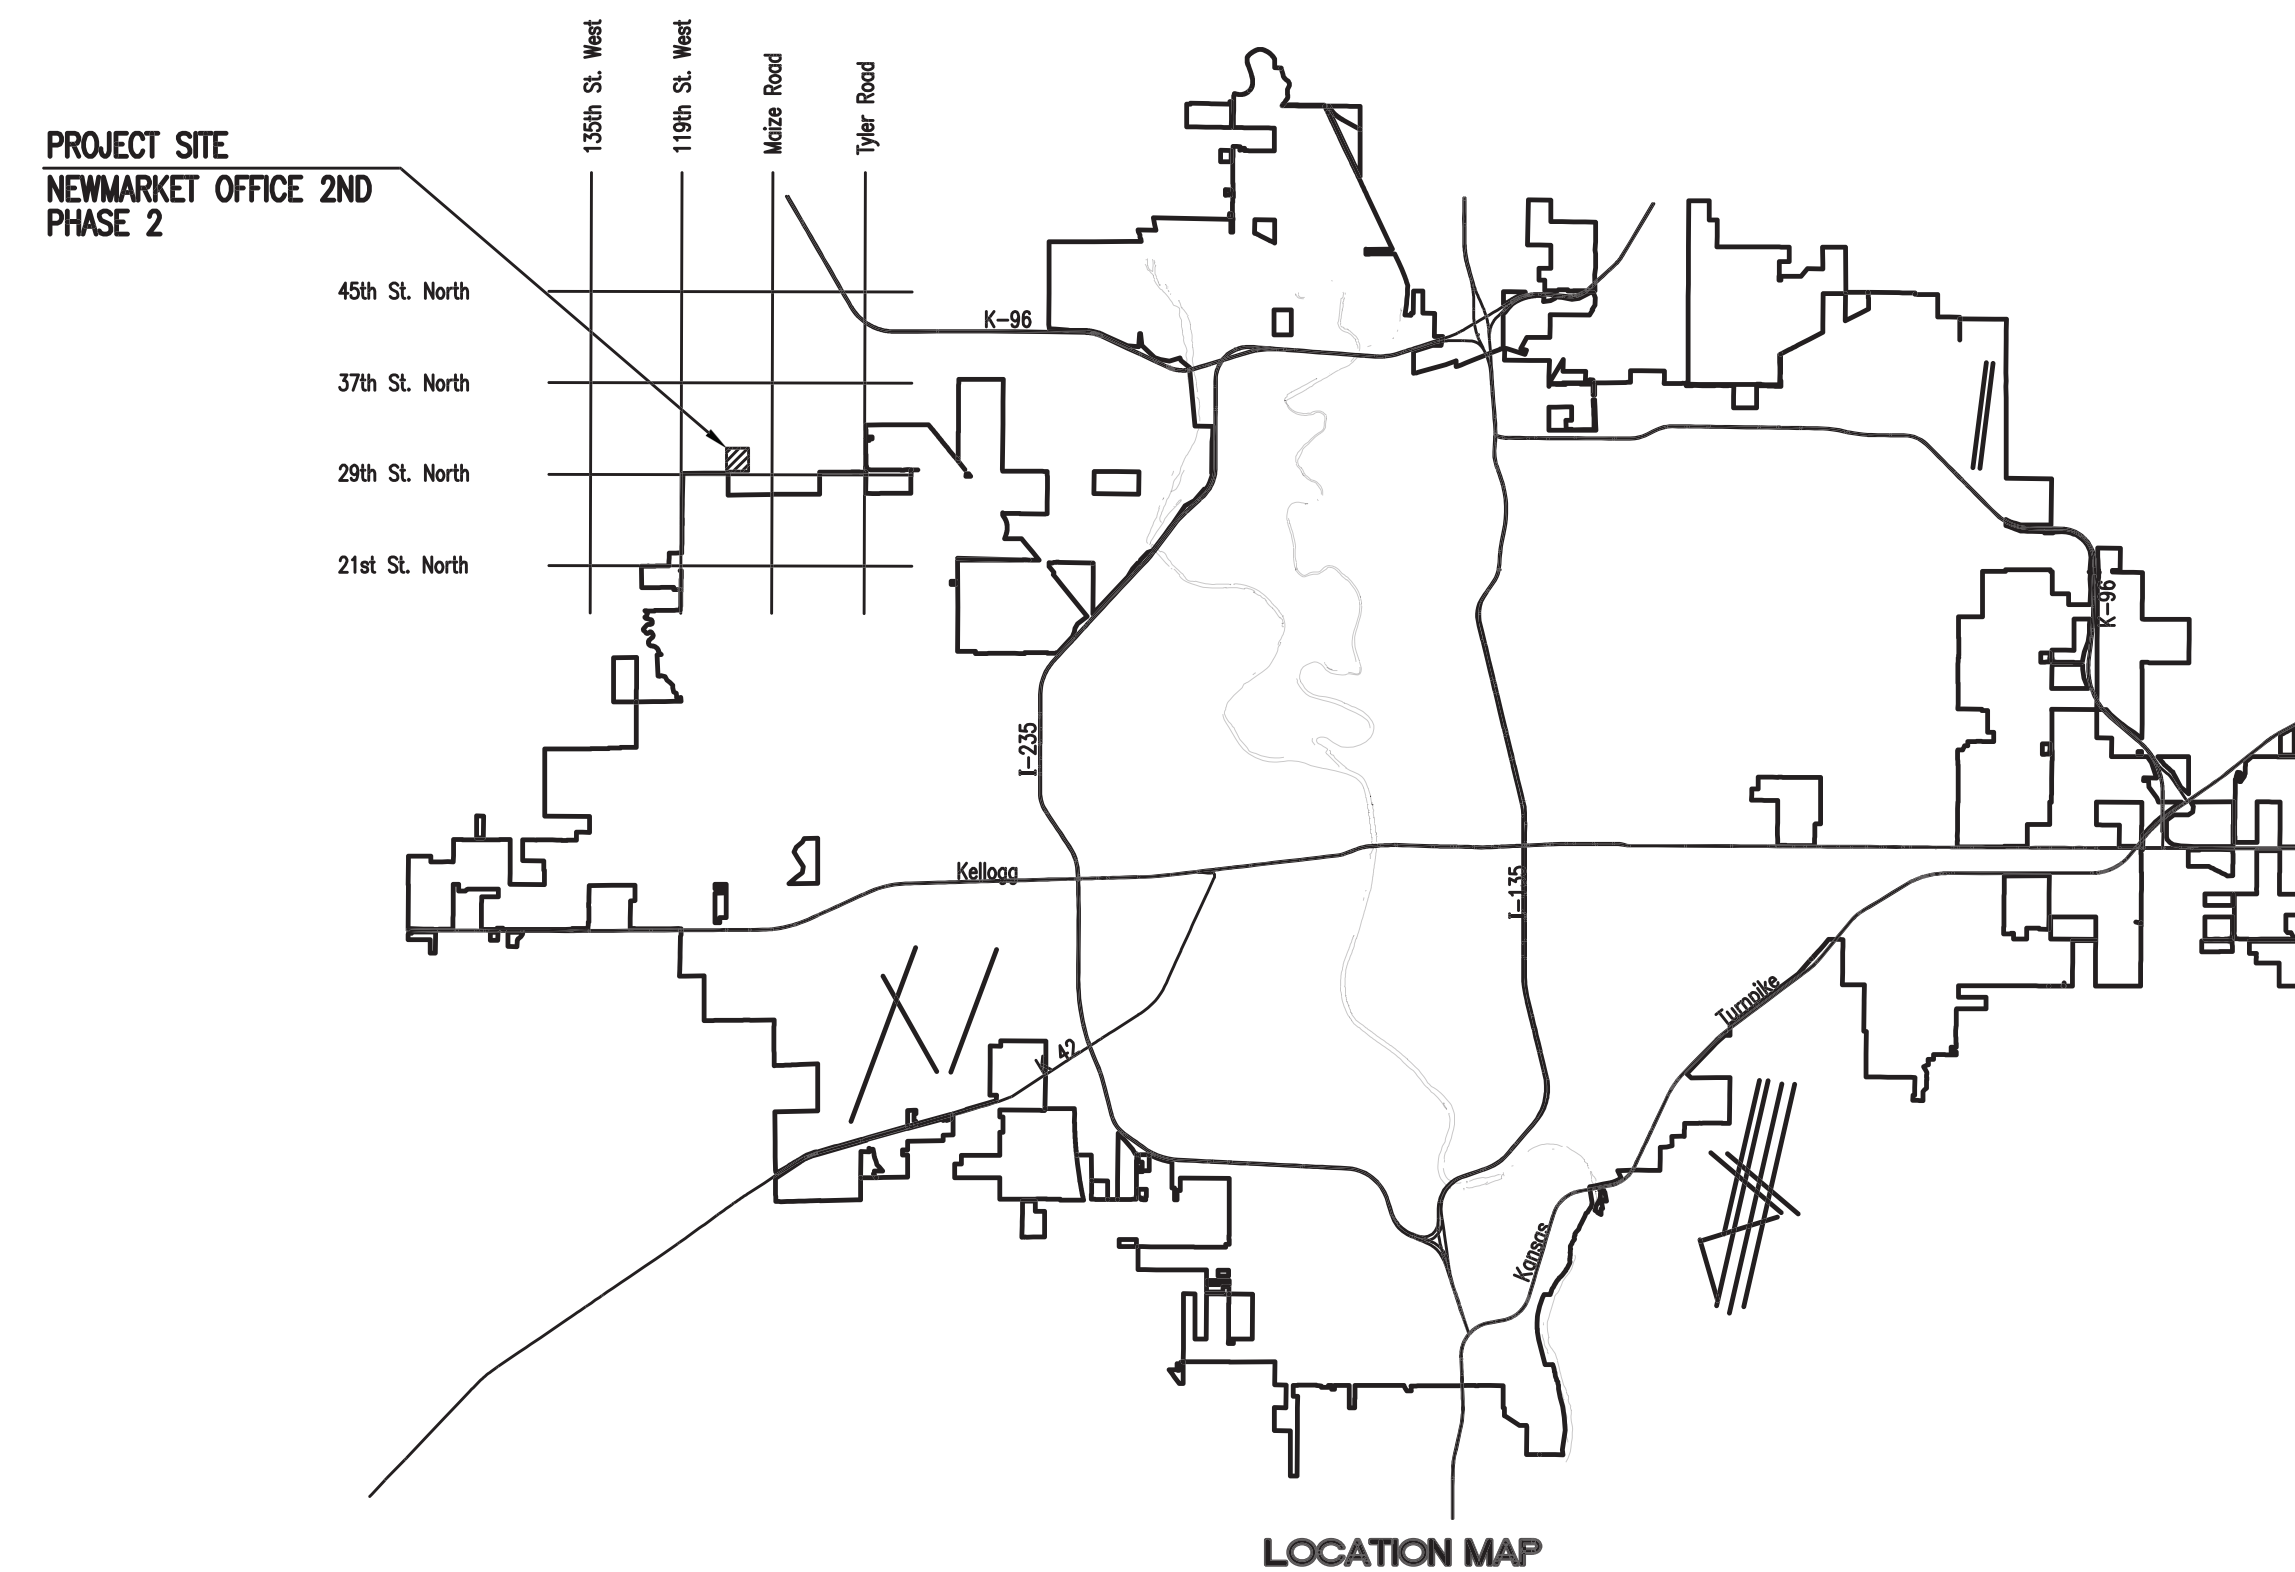

INDEX OF SHEETS

SHEET NO. 1	TITLE SHEET
SHEET NO. 2	KEY MAP AND GENERAL NOTES
SHEET NO. 3	PLAN/PROFILE
SHEET NO. 4	STANDARD WATER ASSEMBLY DETAILS
SHEET NO. 5	MISCELLANEOUS WATER DETAILS
SHEET NO. 6	TEMPORARY ACCESS DRIVE
SHEET NO. 7	EROSION CONTROL PLAN
SHEET NO. 8-10	SOIL EROSION BMP DETAILS
SHEET NO. 11	BUBBLE MAP

SEPTEMBER 2015

PLANS PREPARED BY

PROFESSIONAL ENGINEERING CONSULTANTS, P.A.

ENGINEERS

WICHITA, KANSAS

