


STATE OF KANSAS
DEPARTMENT OF TRANSPORTATION

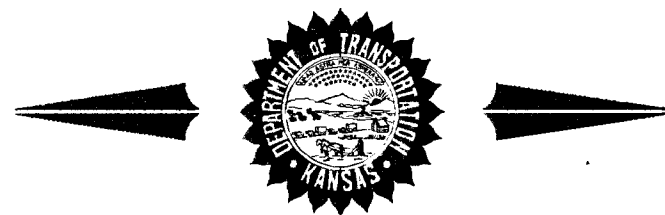

PLAN AND PROFILE OF PROPOSED
FEDERAL AID PROJECT
MERIDIAN AVENUE FROM I-235 NORTH
TO THE NORTH CITY LIMITS
PROJ. NO. 87N-0116-01

WICHITA, SEDGWICK COUNTY
POPULATION 311,746
CITY OF WICHITA PROJ. NO. 472-82789
CITY OF WICHITA INDEX NO. 706531


FHWA REG NO.	STATE	PROJECT NO.	YEAR	SHEET NO.	TOTAL SHEETS
7	KANSAS	87N-0116-01	1999	1	110

STP - N011(601)
CIP NO. MS-9410
GRADING
SURFACING
STORM SEWER
PAVEMENT MARKING
SEEDING


INDEX OF SHEETS

SHEET NO.	DESCRIPTION
1	TITLE SHEET
2	TYPICAL SECTION
3-26	PAVING PLAN/PROFILE
27-28	MISC. PROFILES
29-30	STORM SEWER PLAN/PROFILE
31	SANITARY SEWER PLAN/PROFILE AND DETAILS
32-37	PAVEMENT DETAILS
38-46	STORM SEWER DETAILS
47	SCHEDULE OF INLET AND MANHOLES
48	CONCRETE END SECTIONS
49	SPECIAL DETAILS
50-51	SUMMARY OF QUANTITIES
52-56	TEMPORARY PROJECT WATER POLLUTION CONTROL
57	SEEDING
58-69	ROAD SIDE IMPROVEMENTS-LANDSCAPING
70-72	PAVEMENT MARKING
73	CONSTRUCTION STAGING SEQUENCE
74-83	TRAFFIC CONTROL
84	DRAINAGE PLAN
85-110	CROSS SECTIONS

DATE	BY	SURVEYED	PLOTTED	INKED	DESIGNED	SQUAD
7/97	Ronnie Wymire & Fred Rieker					
10/97	MKEC					
10/97	Wade Jacobs					
10/97	Dalton Hostetler					

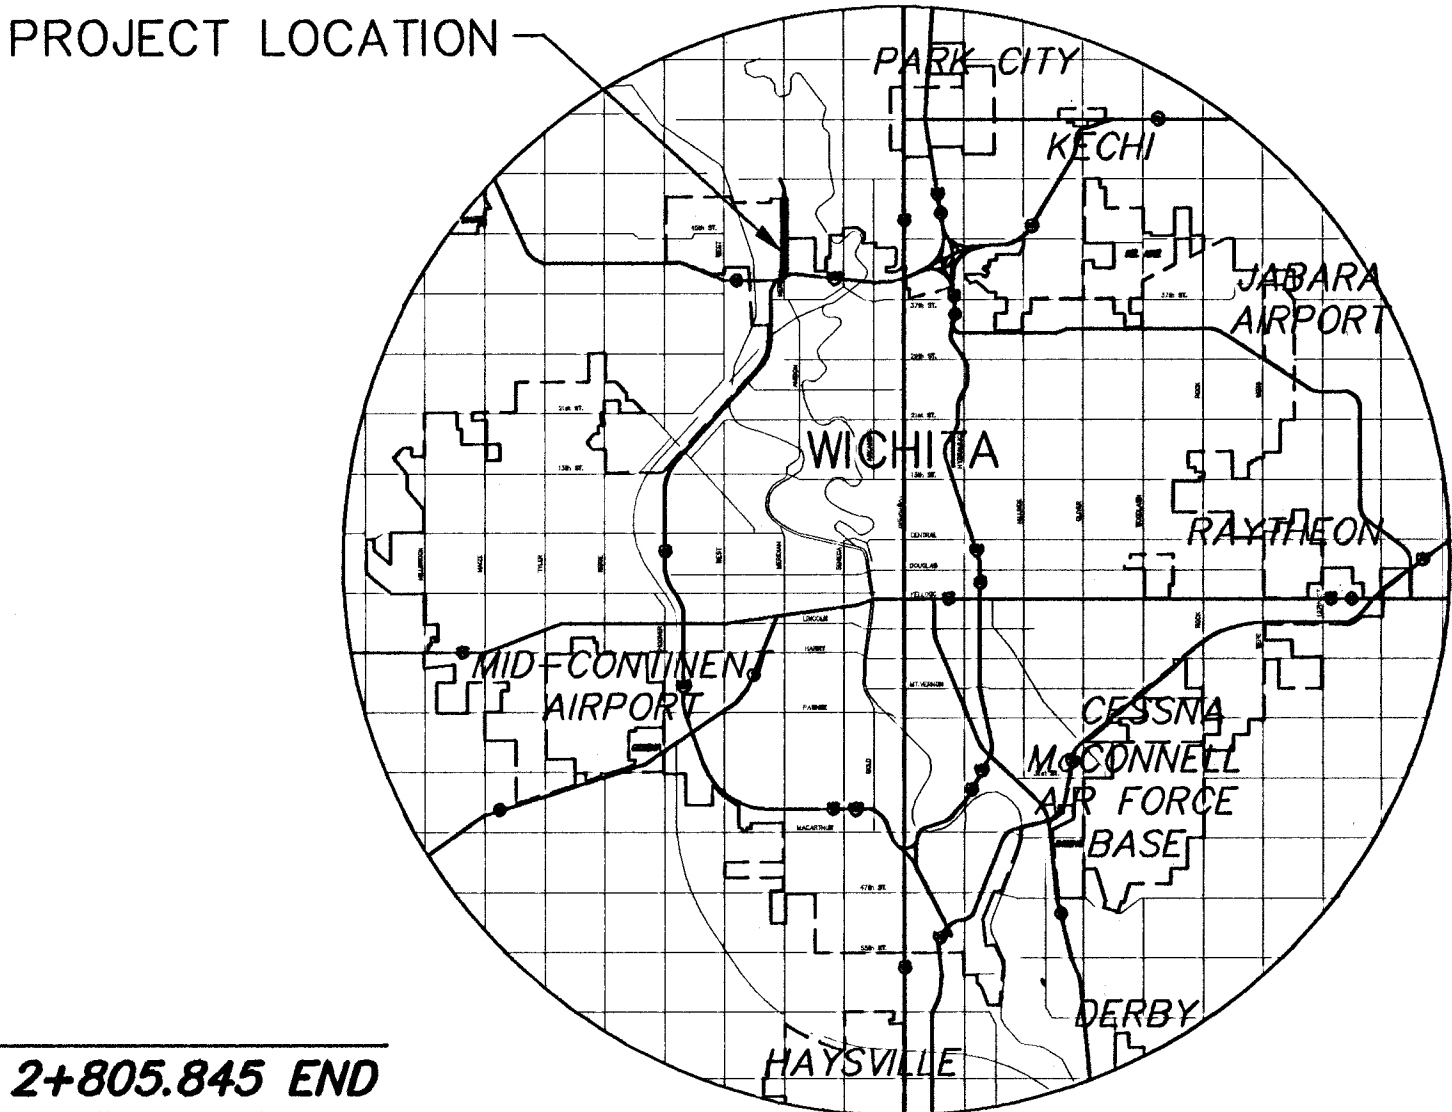

SCALE: 1 : 4000

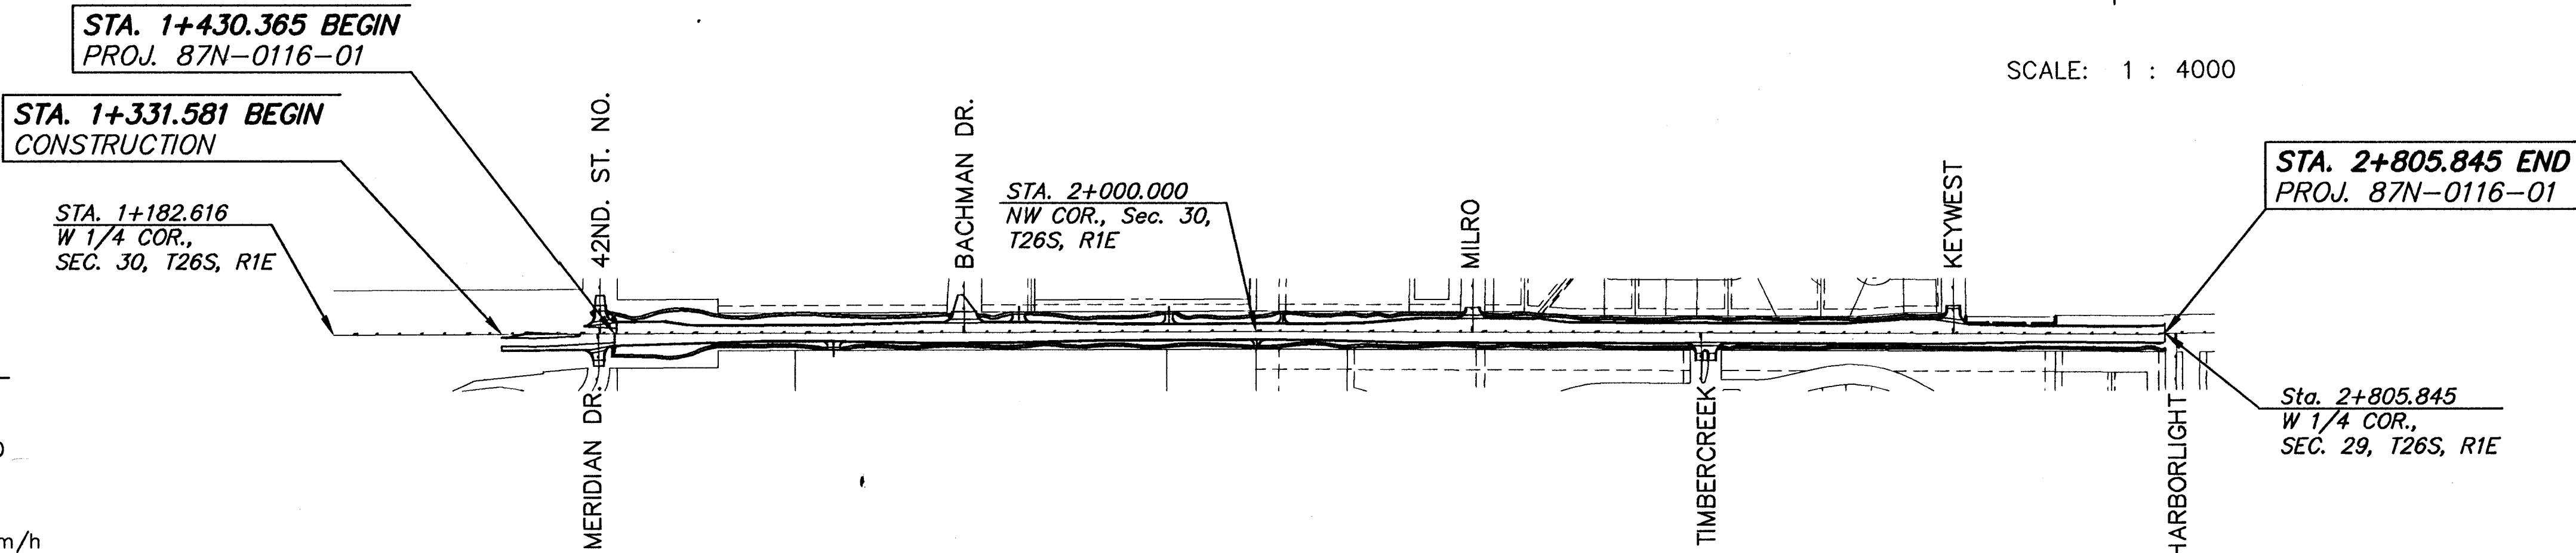

DESIGN DESIGNATION

AADT (1995)	=	6,191
AADT (2015)	=	14,300
DHV	=	10%
T	=	3%
V	=	60 km/h
Control of Access	=	None
Clear Zone	=	2 m

CONVENTIONAL SIGNS

COUNTY LINE	---	CENTER LINE OF PROJECT	4+000	+100
CITY LIMITS	////	TERRACE		
STATE OR NATIONAL LINE	---	CULVERTS		
TOWNSHIP, SECTION or GRANT LINE	---	DROP INLET & STORM SEWER		
PROPERTY LINE	---	ACCESS CONTROL		
HIGHWAY FENCE	---	POWER POLE		
EXISTING FENCE	---	TELEPHONE POLE		
GUARD FENCE	---	MARSH		
CONSTRUCTION LIMITS	---	HEDGE		
RIGHT OF WAY LINE	---	TREES		
TRAVELED WAY	---	PROFILE ELEVATION		
RAILROADS	---	STREAM or CREEK		

GROSS LENGTH OF PROJECT	1474.264	m
EXCEPTIONS	0.000	m
ADDITIONS	---	---
NET LENGTH OF PROJECT	1474.264	m
NET LENGTH OF BRIDGES	0.000	m
NET LENGTH OF ROAD	1474.264	m

PREPARED & SUBMITTED BY

MID-KANSAS ENGINEERING CONSULTANTS, INC.
WICHITA, KANSAS



All Dimensions shown, without a
SI suffix, are in millimeters. All
elevations shown are in meters.

1-5-99

Michael E. Lindebak
MICHAEL E. LINDEBAK
CITY ENGINEER
PROJECT NO. 87N-0116-01
ENGINEERING DIVISION OF
PUBLIC WORKS DEPARTMENT
WICHITA, KS

RECOM. FOR APPROVAL-DATE

CHIEF, BUREAU OF LOCAL PROJECTS
KANSAS DEPARTMENT OF TRANSPORTATION

APPROVED - DATE

STATE TRANSPORTATION ENGINEER
KANSAS DEPARTMENT OF TRANSPORTATION

