
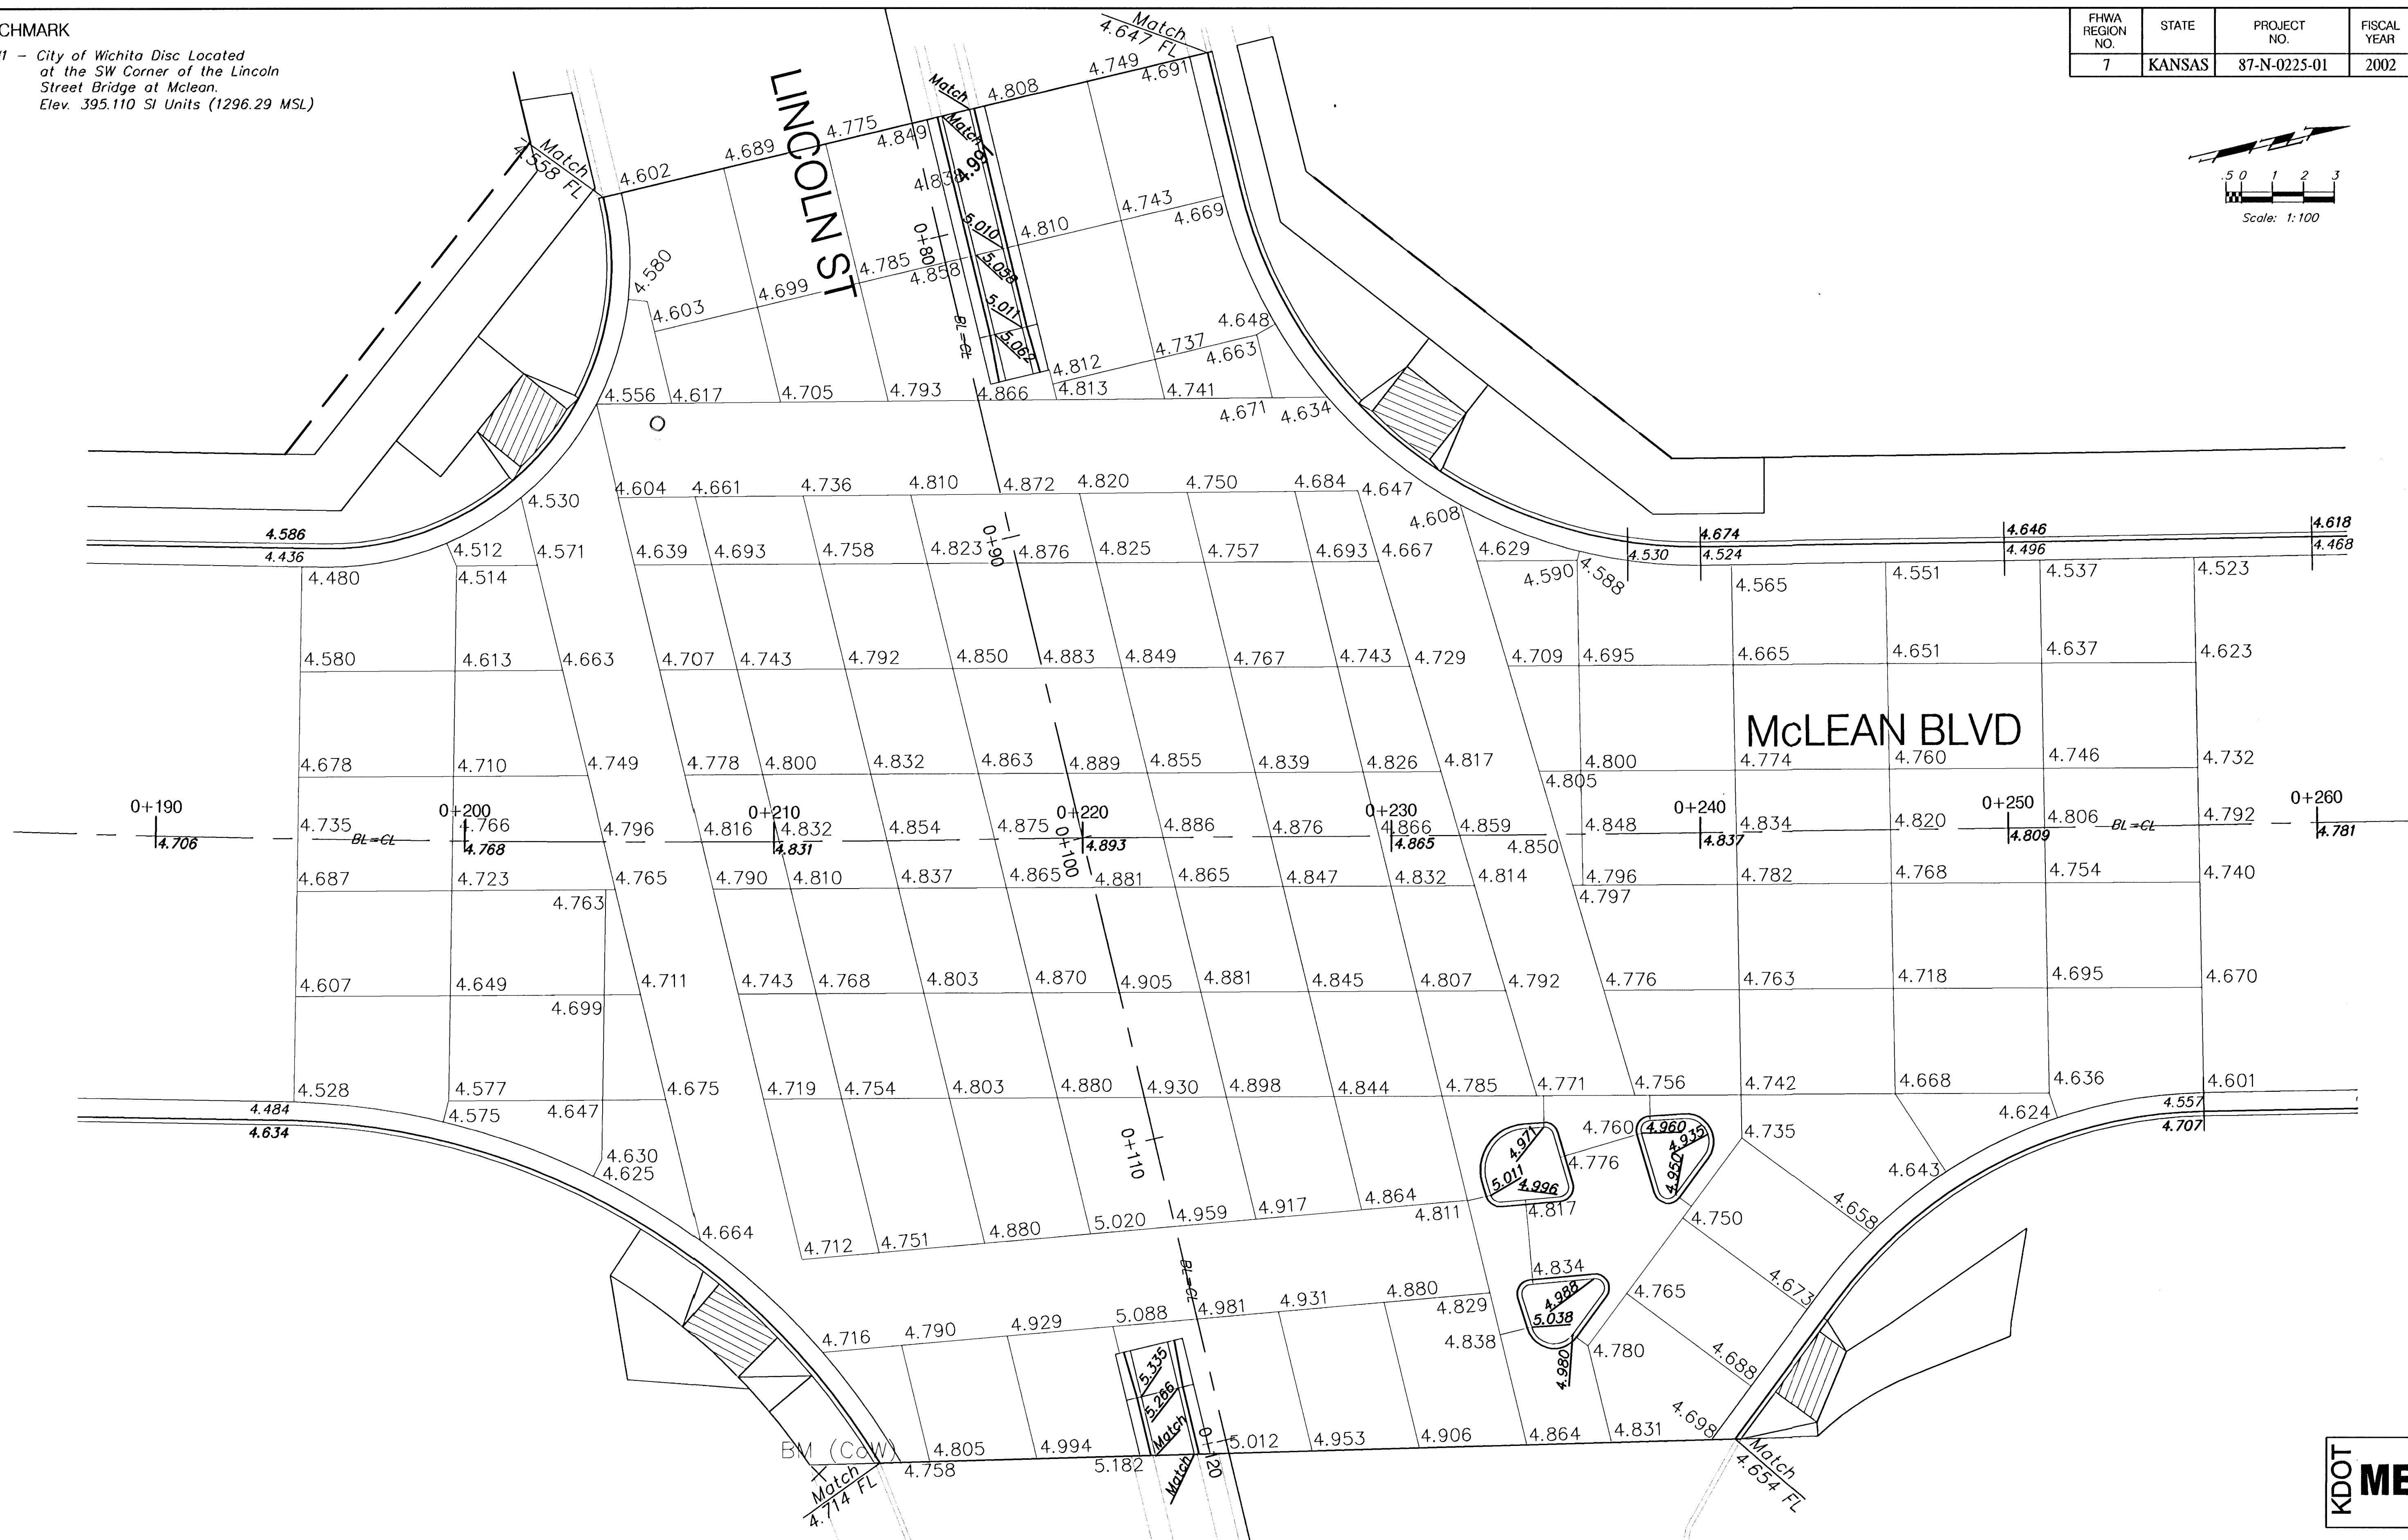


BENCHMARK
BM #1 - City of Wichita Disc Located
at the SW Corner of the Lincoln
Street Bridge at Mclean.
Elev. 395.110 SI Units (1296.29 MSL)

FHWA REGION NO.	STATE	PROJECT NO.	FISCAL YEAR	SHEET NO.	TOTAL SHEETS
7	KANSAS	87-N-0225-01	2002	13	47

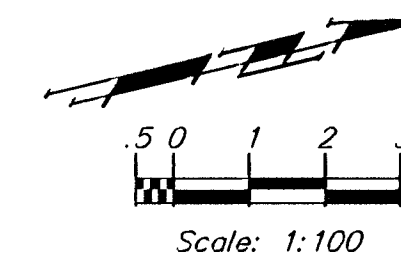

PROJECT NUMBER 472-83799			SHEET NAME Mstrgrd		ENGINEERING DIRECTORY F:\LinMcLn\Pav	
DESIGN JFB	DRAWN KWR	APPROVED JFB	DATE July 2003	SCALE Noted	BAUGHMAN NO 01-03-E944	

CAPITAL IMPROVEMENT PROJECT
INTERSECTION GRADING PLAN
LINCOLN & MCLEAN INTERSECTION IMPROVEMENTS

BAUGHMAN COMPANY, P.A.
ENGINEERING, SURVEYING, & PLANNING
318-282-7271 • 315 ELLIS • WICHITA, KANSAS 67211

SHEET
13
OF
47