


PLOTTED: Wednesday, November 18, 2015 @ 12:59PM
J:\PROJECTS\2014\14010482_PREMEX_ESTANCIA\5-CIVIL\CAD\GRD\14482_GRADING.DWG

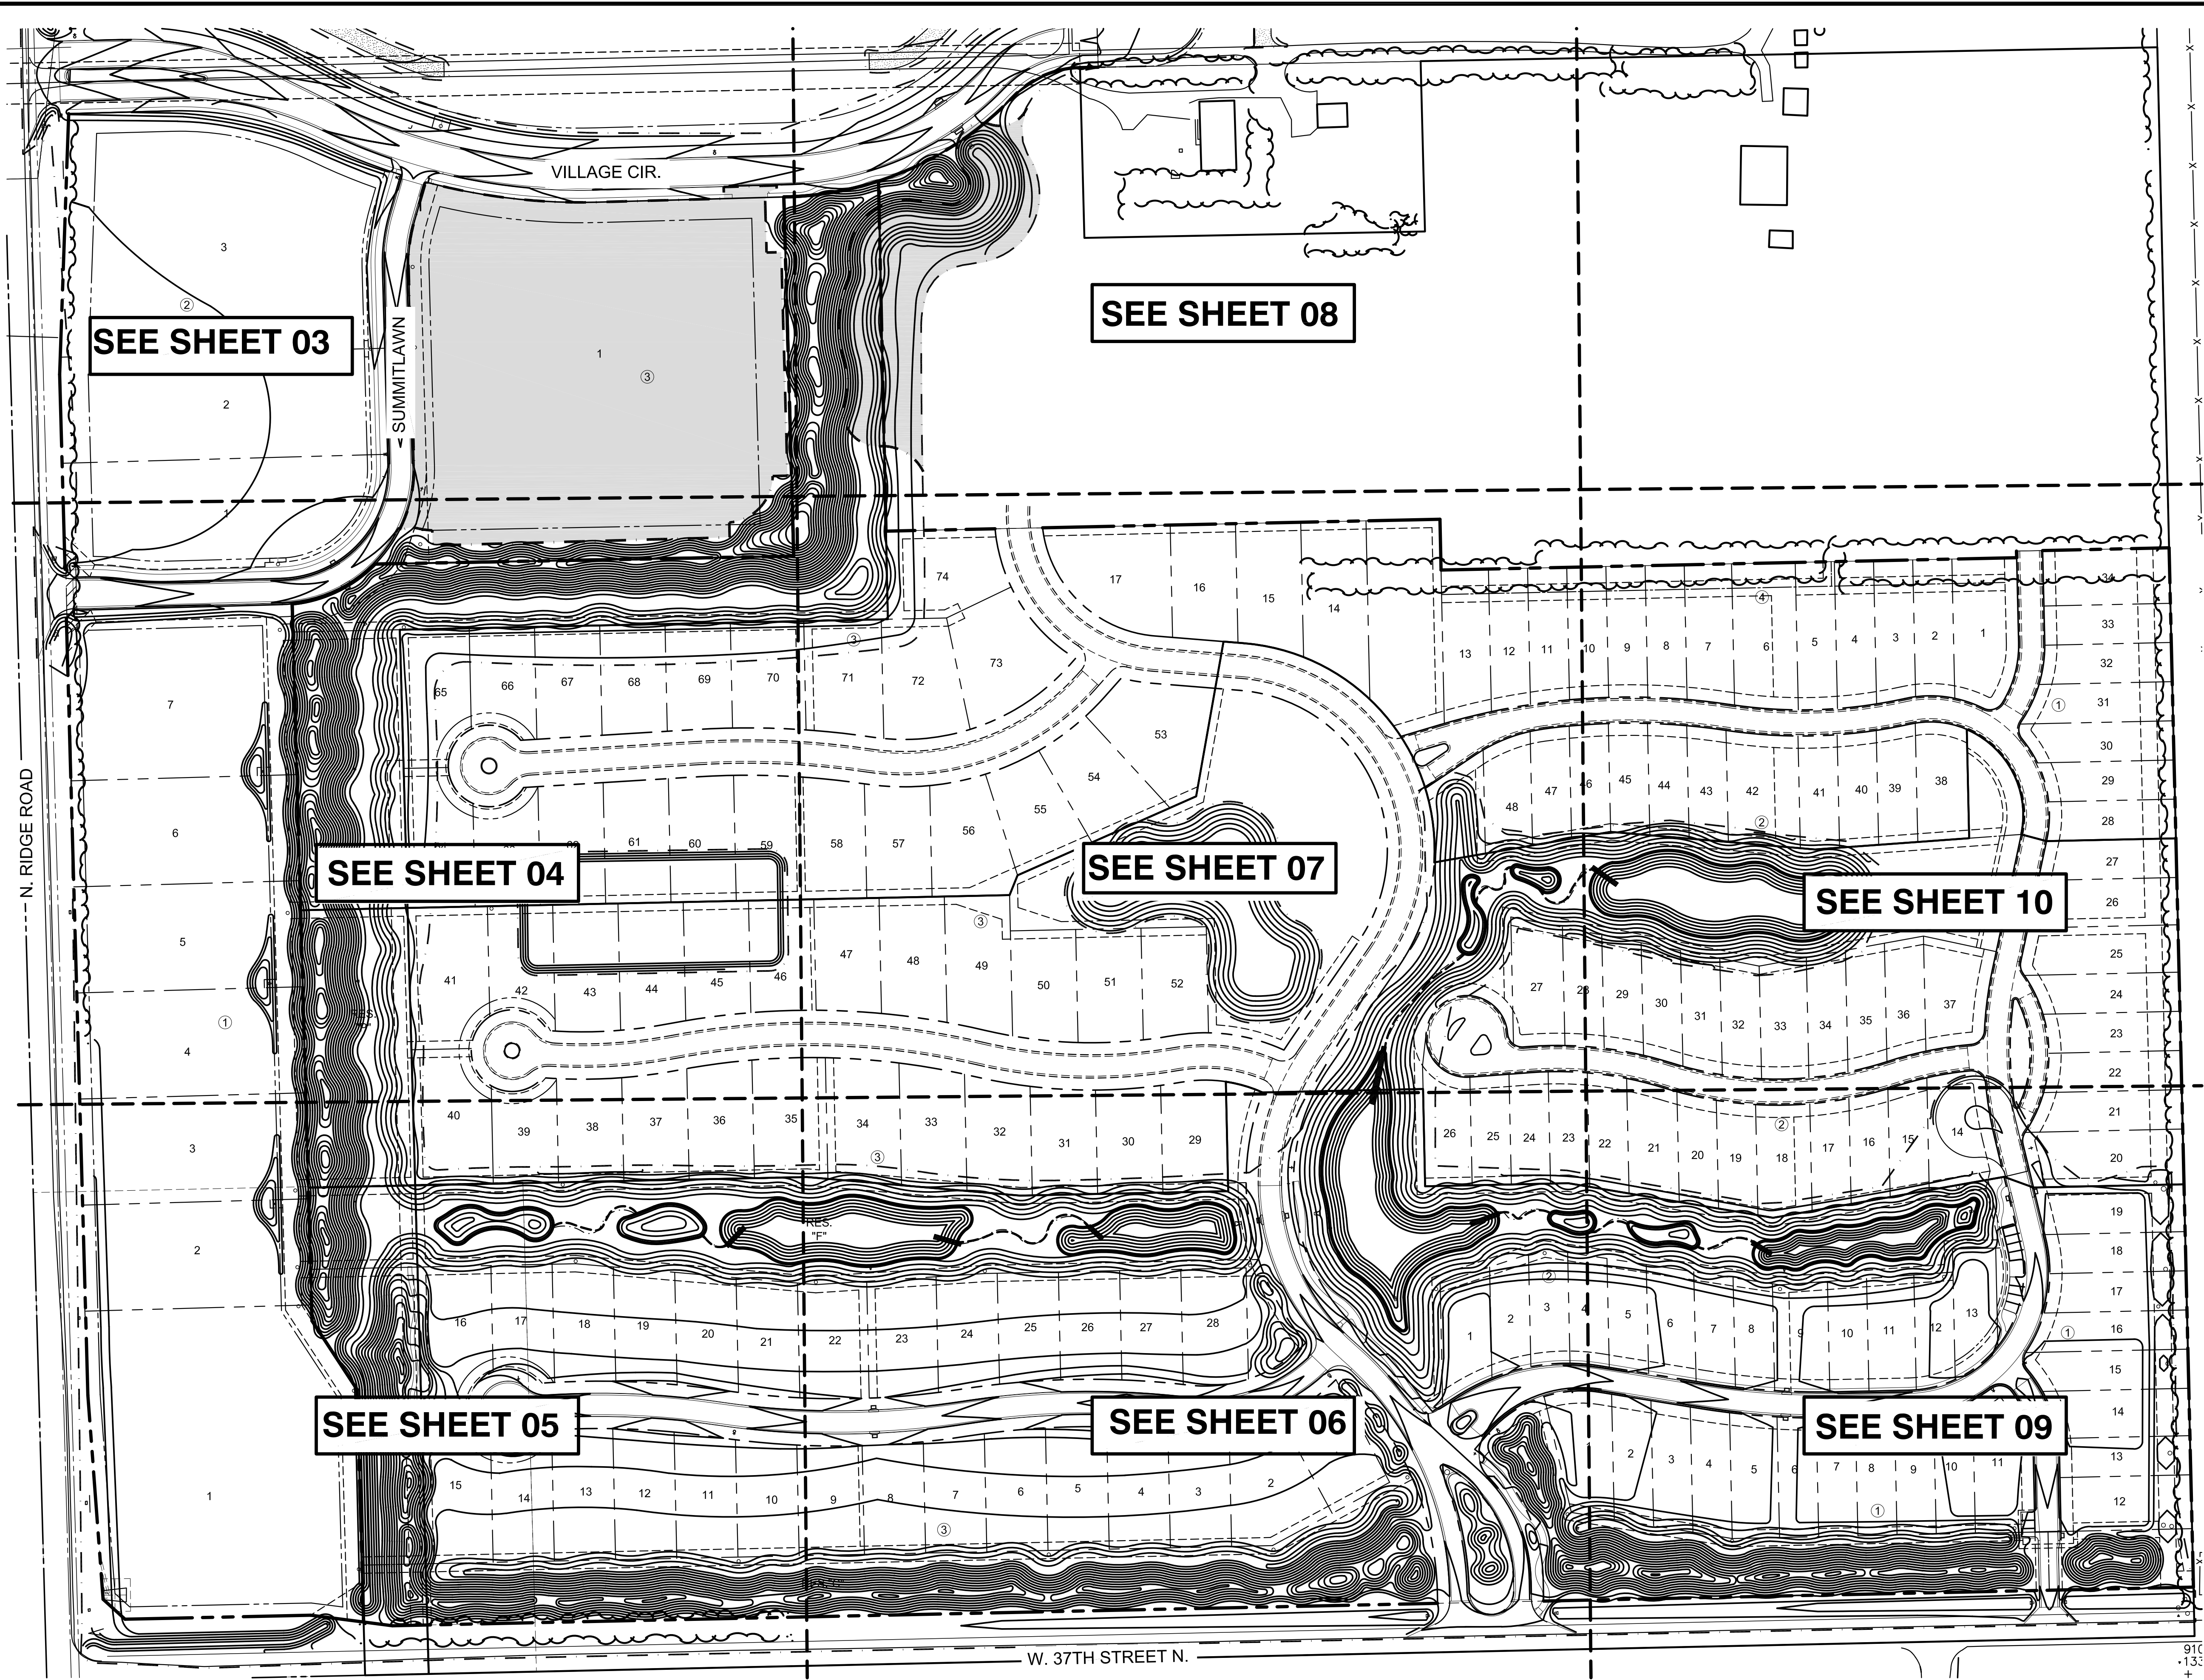

GRADING PLANS FOR
ESTANCIA ADDITION
PHASE 1

©2015
MKEC Engineering
All Rights Reserved
www.mkec.com
These drawings and their contents, including, but not limited to, all concepts, designs, & ideas are the exclusive property of MKEC Engineering (MKEC), and may not be used or reproduced in any way without the express consent of MKEC.

OVERALL GRADING PLAN

PROJECT NO.	468-85070	
DATE	NOV. 2015	
SCALE	1"=100'	
DESIGNED	DRAWN	CHECKED
MLP	MLP	GJA

NO.	REVISION	DATE

Gregory J. Allison
11/18/15