


J:\PROJECTS\2014\1401010482_PREMIER_ESTANCIA\5-CIVIL\LANDSCAPE\14462_LANDWG
 PLOTTED: Wednesday, November 18, 2015 @ 01:20PM


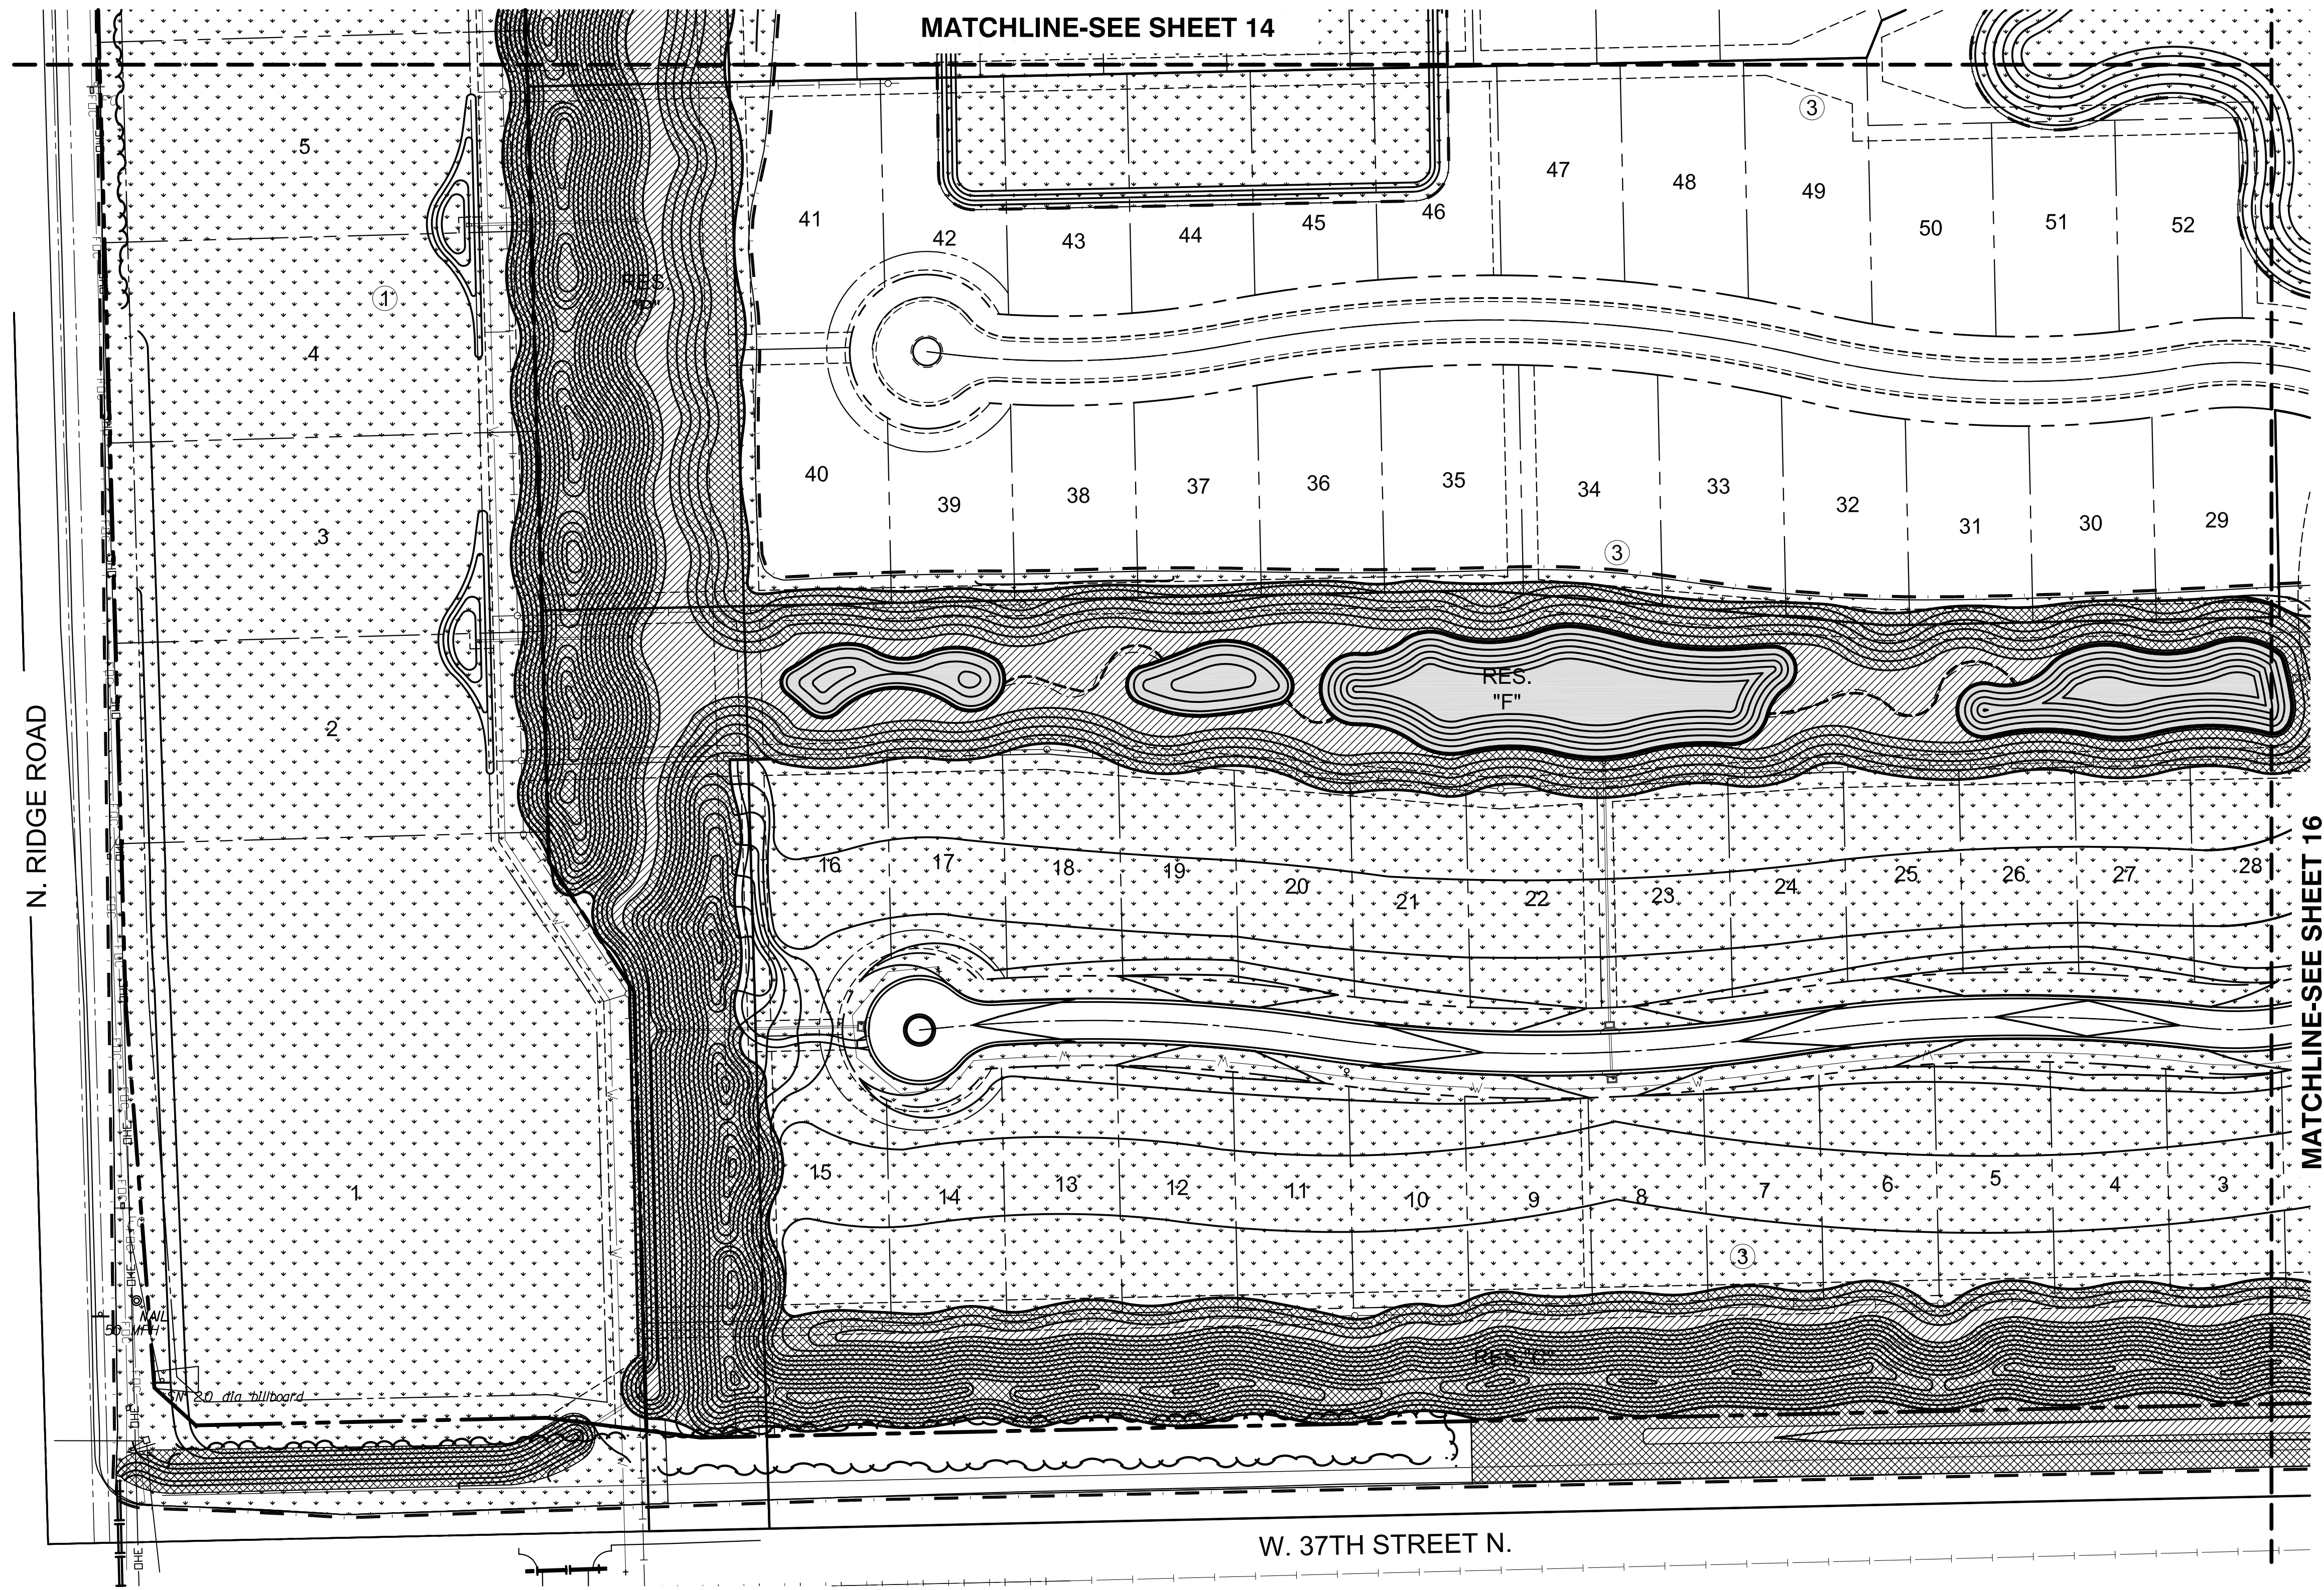


LANDSCAPE LEGEND

- WET POND
- COVER CROP
- WET PRAIRIE MIX
- SLOPE MIX

NOTES

ALL QUANTITIES ARE FOR REFERENCE ONLY AND ARE APPROXIMATE. CONTRACTOR SHALL VERIFY ALL QUANTITIES.

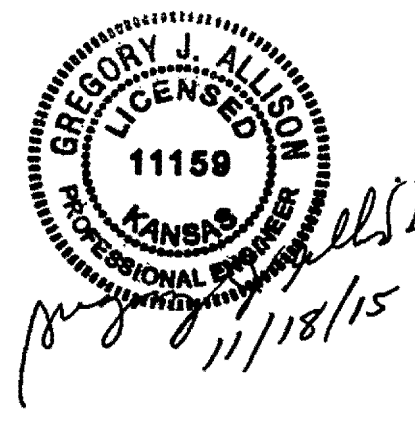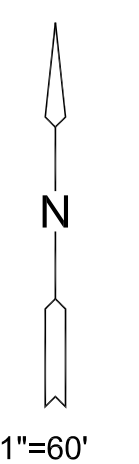

GRADING PLANS FOR
ESTANCIA ADDITION
 PHASE 1

©2015 MKEC Engineering All Rights Reserved www.mkec.com
 These drawings and their contents, including, but not limited to, all concepts, designs, & ideas are the exclusive property of MKEC Engineering (MKEC), and may not be used or reproduced in any way without the express consent of MKEC.

SEEDING PLAN
2

PROJECT NO.	468-85070	
DATE	NOV. 2015	
SCALE	1"=60'	
DESIGNED	DRAWN	CHECKED
JAG	MLP	MLP

NO.	REVISION	DATE