

WATER MAIN REPLACEMENT PROJECT
 TO SERVE THE
**COUNTRY ACRES
 NEIGHBORHOODS**
 Phase Ib


FOR
**THE CITY OF WICHITA,
 SEDGWICK COUNTY, KANSAS**

Gary Janzen, P.E., City Engineer

City Project No. - 448-90710
 O.C.A. No. - 635819

January 2016


SCALE: 1" = 400'

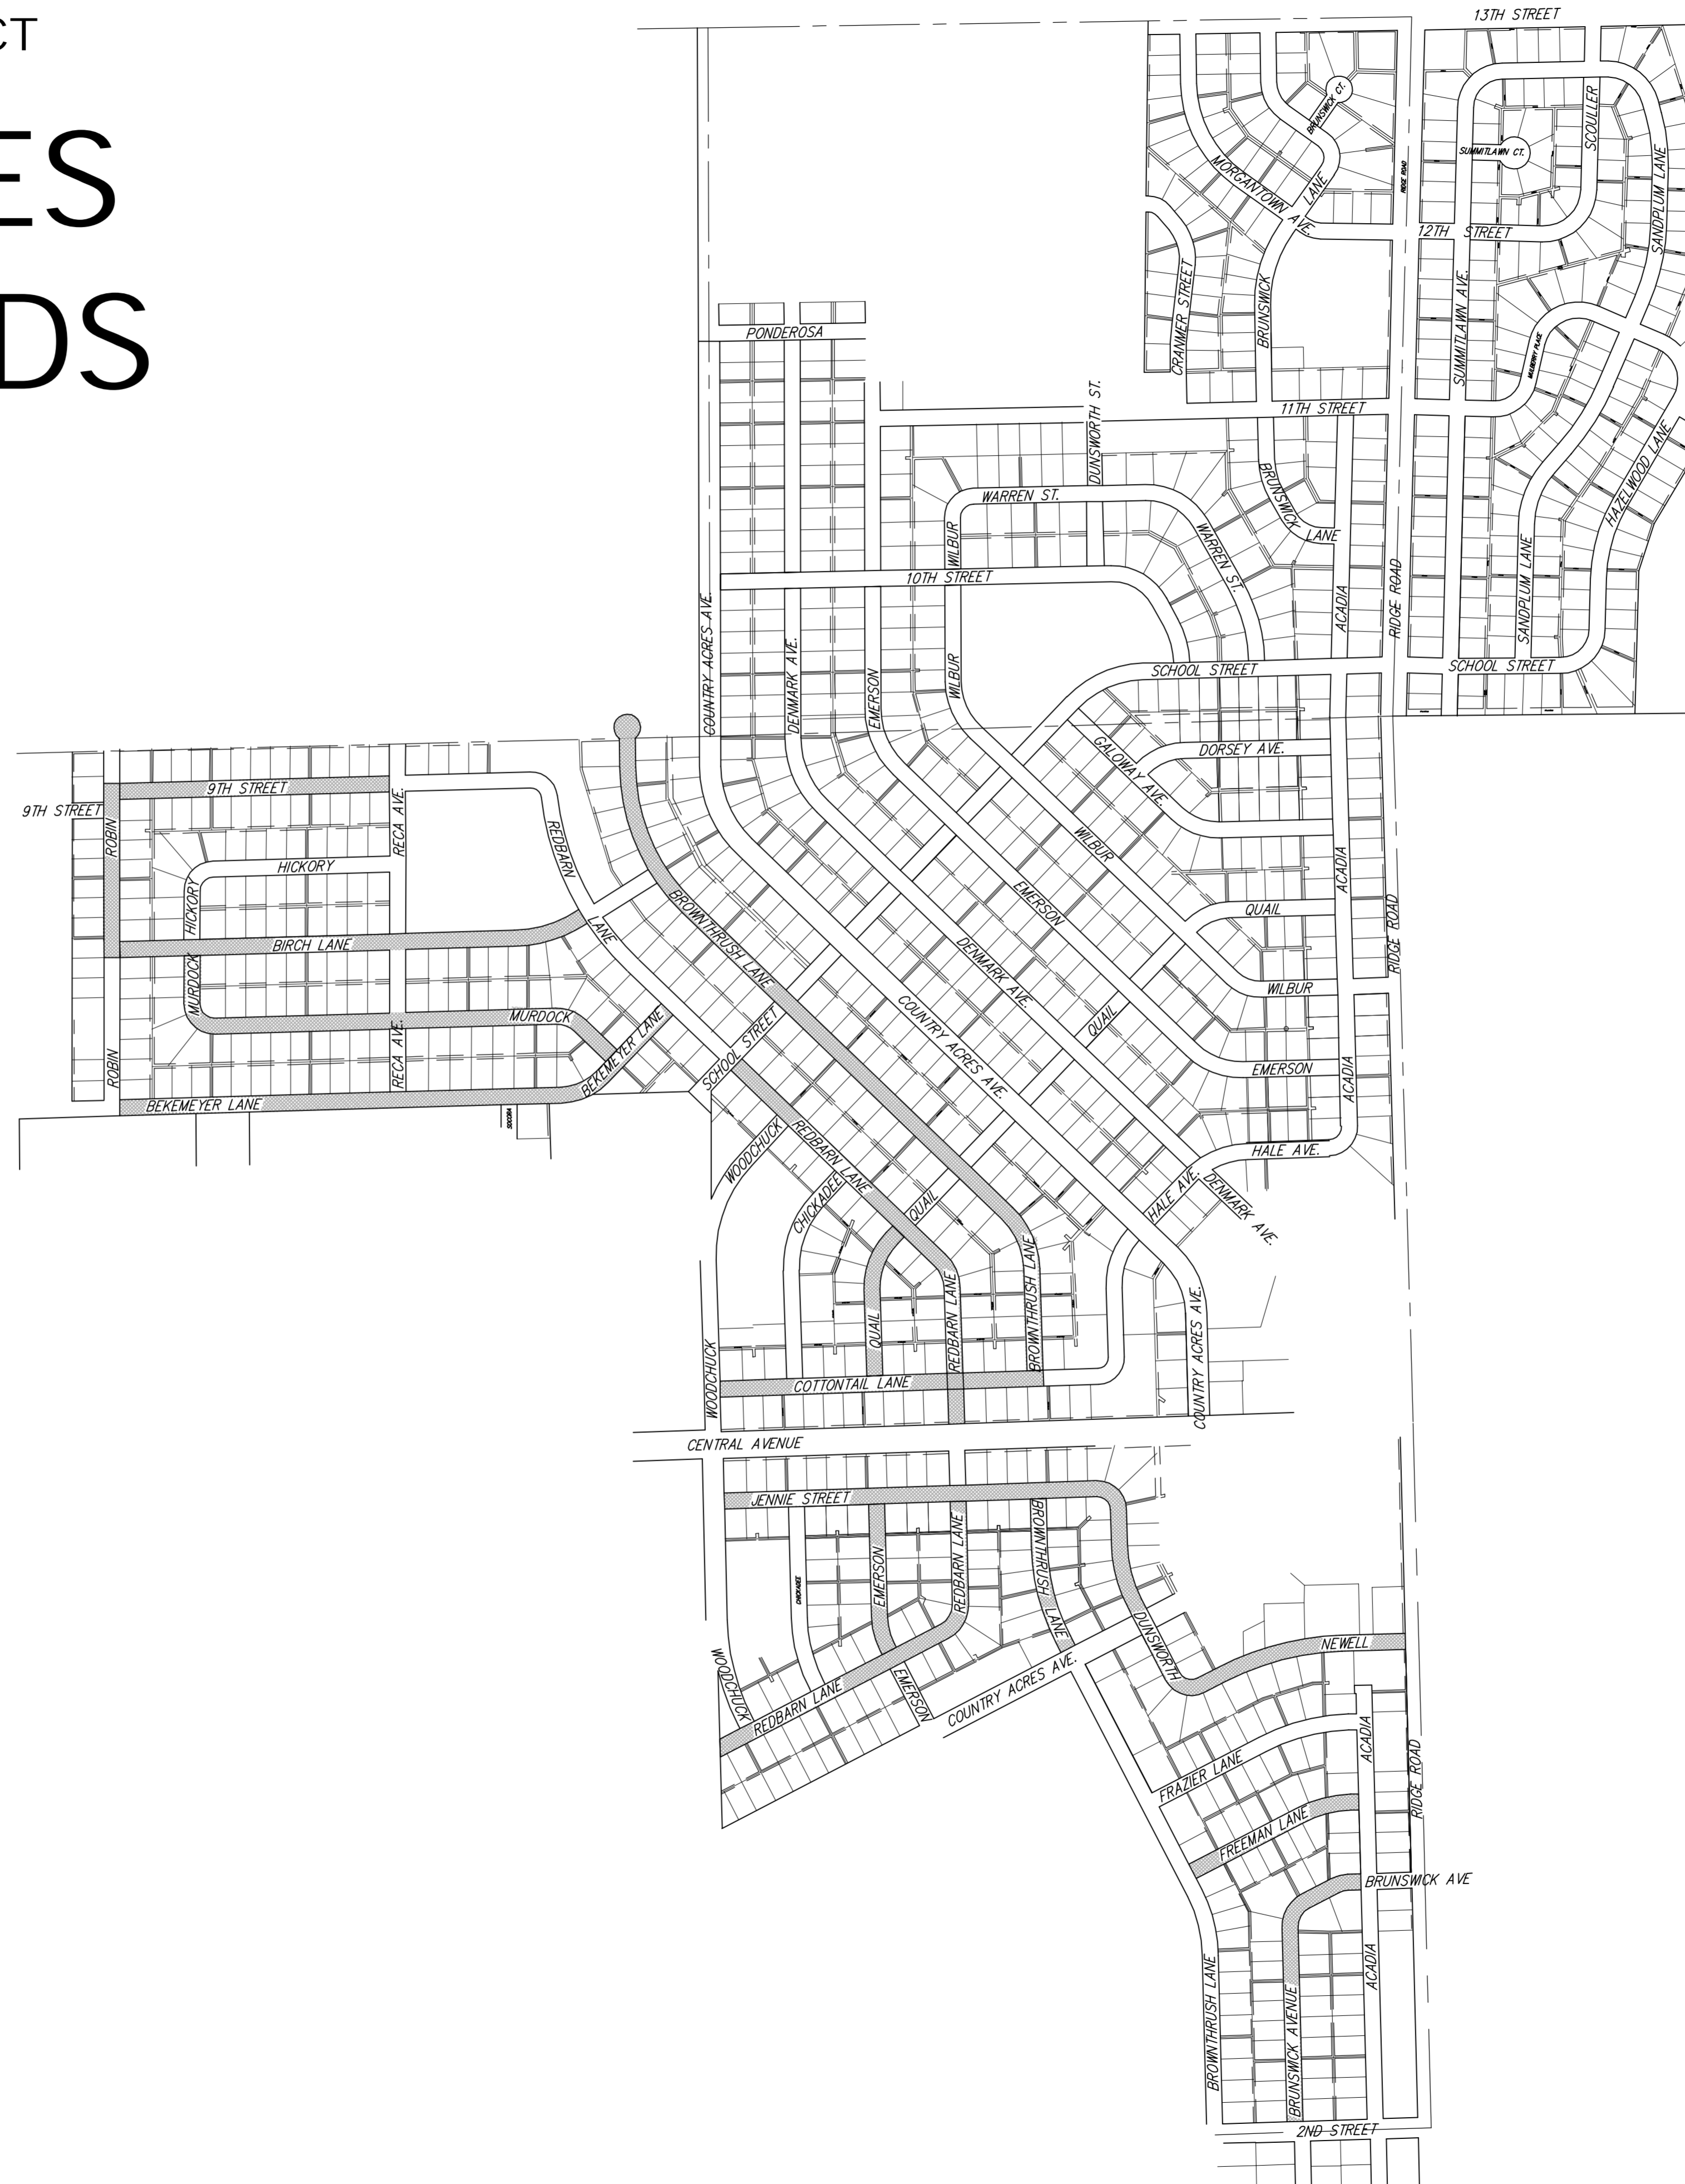

Index

1	Title Sheet
2-3	Keysheet
4	Notepage
5-10	Water Line 16 - Brownthrus (North)
11-12	Water Line 17 - 9th Street
13-14	Water Line 18 - Robin
15-18	Water Line 19 - Birch Lane
19-23	Water Line 20 - Murdock
25-28	Water Line 21 - Bekemeyer
29-31	Water Line 22 - Cottontail
32-33	Water Line 23 - Quail (South)
34-37	Water Line 24 - Redbarn (North)
38-44	Water Line 25 - Jennie/Dunsworth/Newell
45-46	Water Line 26 - Emerson (South)
47-49	Water Line 27 - Redbarn (South)
50-51	Water Line 28 - Brownthrus (South)
52-53	Water Line 29 - Freeman
54-56	Water Line 30 - Brunswick (South)
57-59	Standard Water Details
60-61	Water Meter Tables
62	Quantity Recaps
63-67	Erosion Control Details

VICINITY MAP

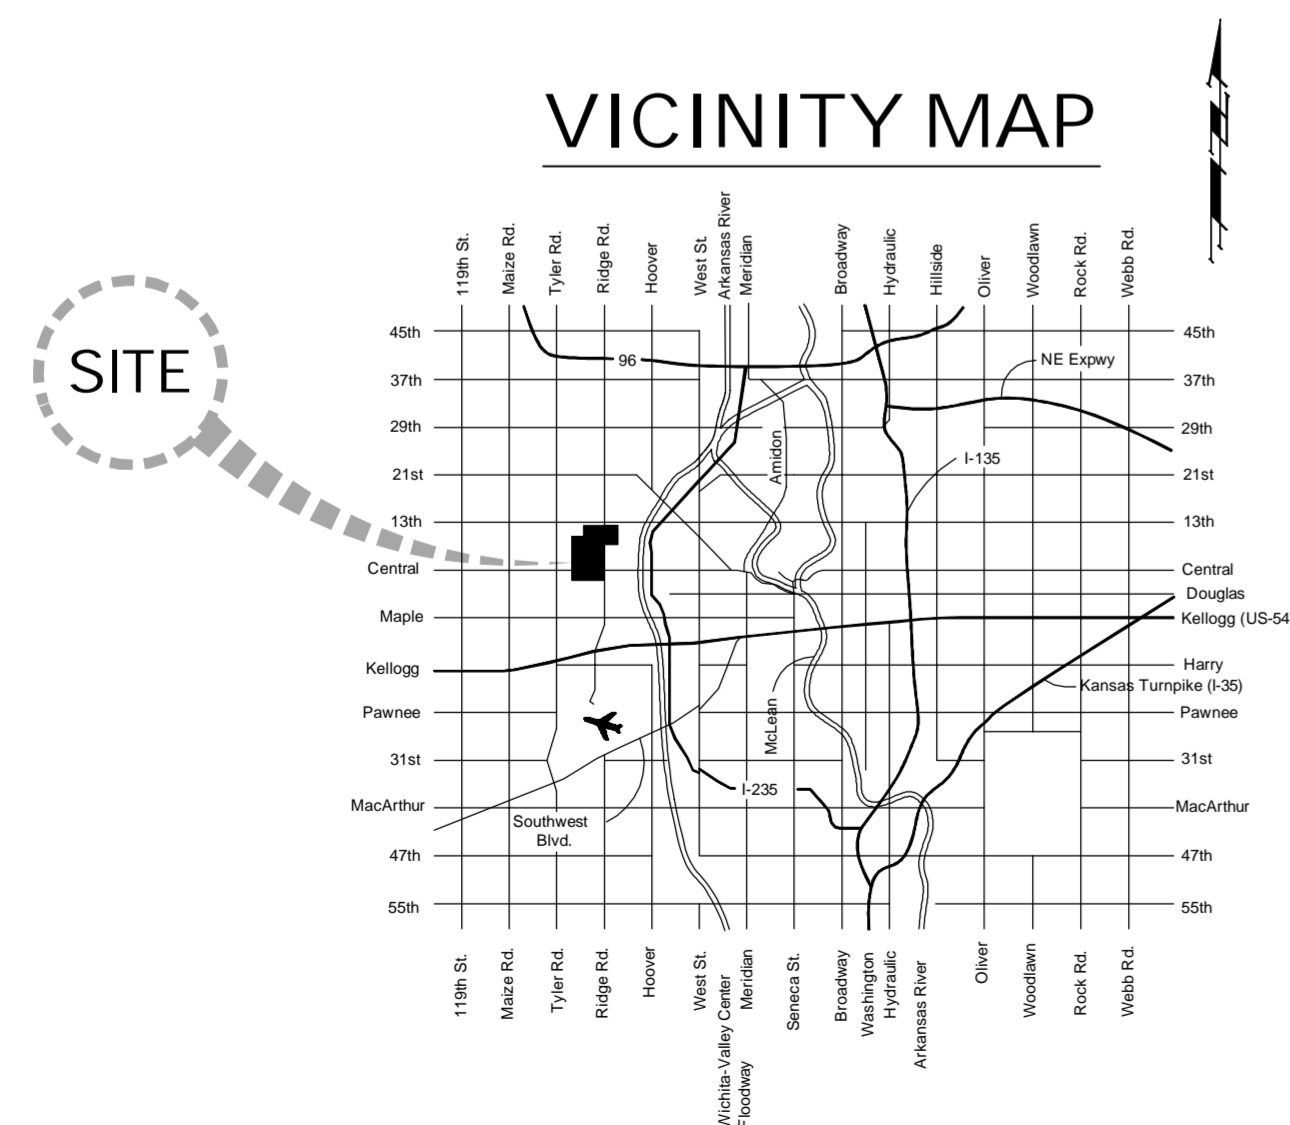

Drawing File: E:\Projects\Country Acres Water Main Replacement\Title.dwg