


- LEGEND**
- x—x— SILT FENCE
 - - -1257- - - EXISTING MINOR CONTOUR LINE
 - - -1250- - - EXISTING MAJOR CONTOUR LINE
 - 1257— PROPOSED MINOR CONTOUR LINE
 - 1250— PROPOSED MAJOR CONTOUR LINE

Silt Fence Barrier
See Sheet No. 8

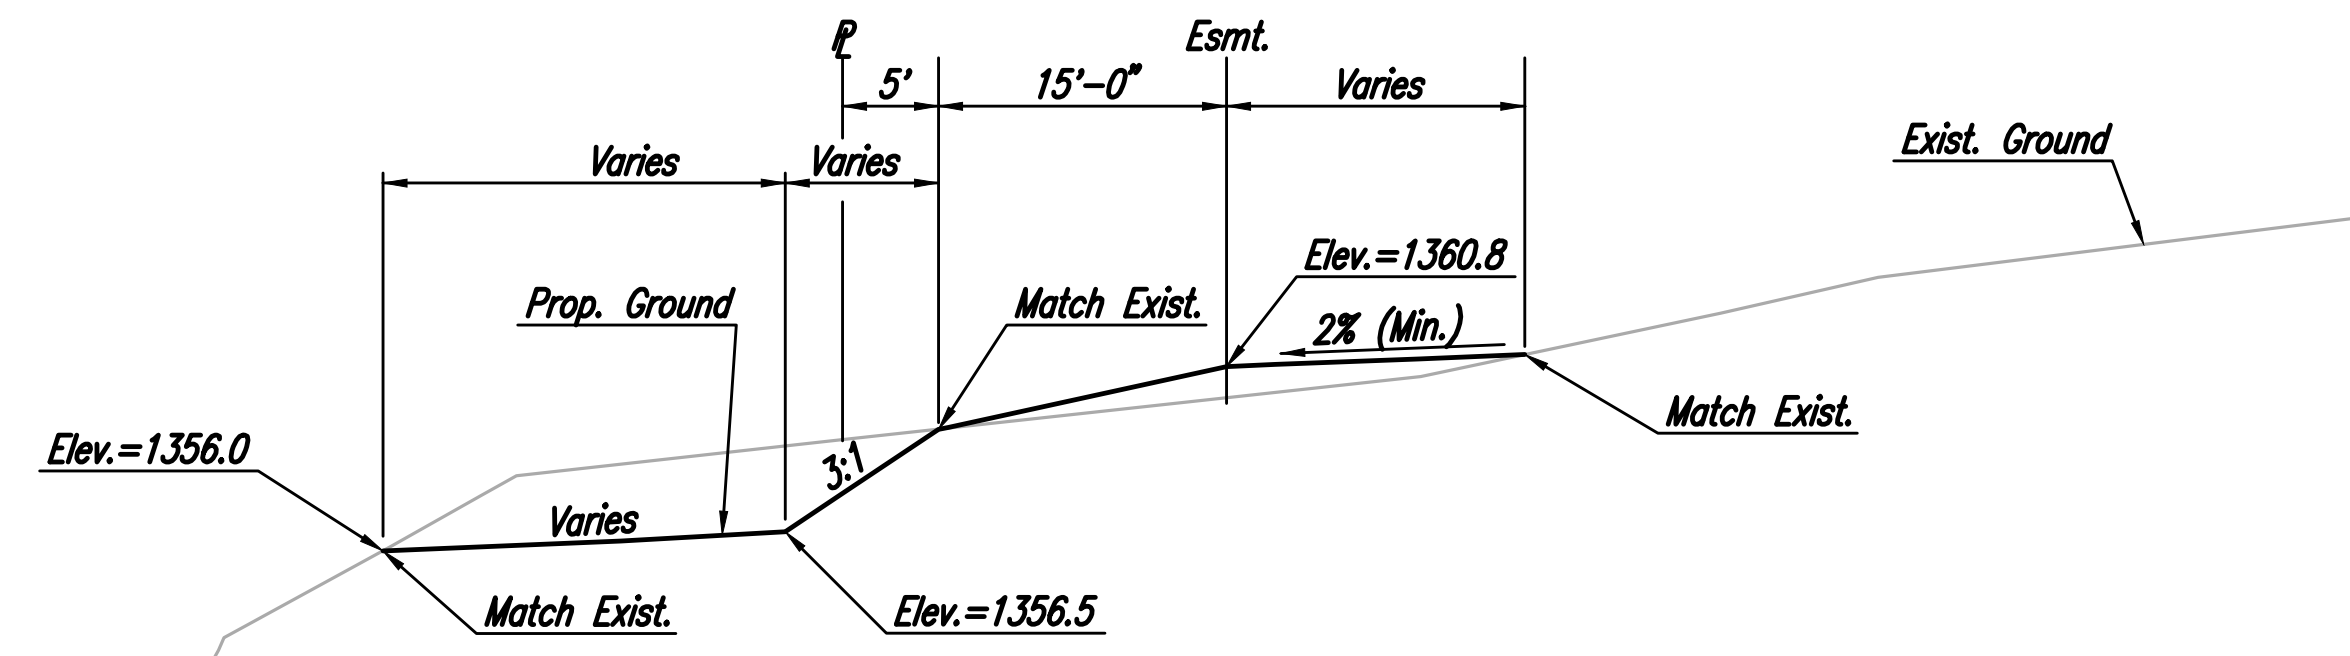

TYPICAL SECTION B-B (SOUTHEAST PROPERTY)

Sowed 07-13-2016 1:35:07 PM by GAGE SCHEER
 Plot Scale 1:1 07-19-2016 1:41:22 PM by GAGE SCHEER
 U:\Wichita-Civil\2015\15631\003\Drawings\15631-003-05C-SWD GRADING PLAN-SE PROPERTY

	No.	Revision	By	Date
	FONTANA 5TH STORM WATER DRAIN NO. 357			
	SWD GRADING PLAN-SE PROPERTY			
	GARY JANZEN, P.E. - CITY ENGINEER CITY OF WICHITA PROJECT NO. 468-84588			
		PROFESSIONAL ENGINEERING CONSULTANTS, P.A. 303 SOUTH TOPEKA WICHITA, KS 67202 316-262-2691 www.pec1.com		
Designed by	JAG	Job No.	31-15631-003	Sht. 05 of 17
Drawn by	BJS	Date	July 2016	