


WATER VALVE BOX ELEVATIONS			
STREET	STATION	OFFSET	PROPOSED ELEVATION
JUDITH	35+10.00	21.80' Lt.	1360.4

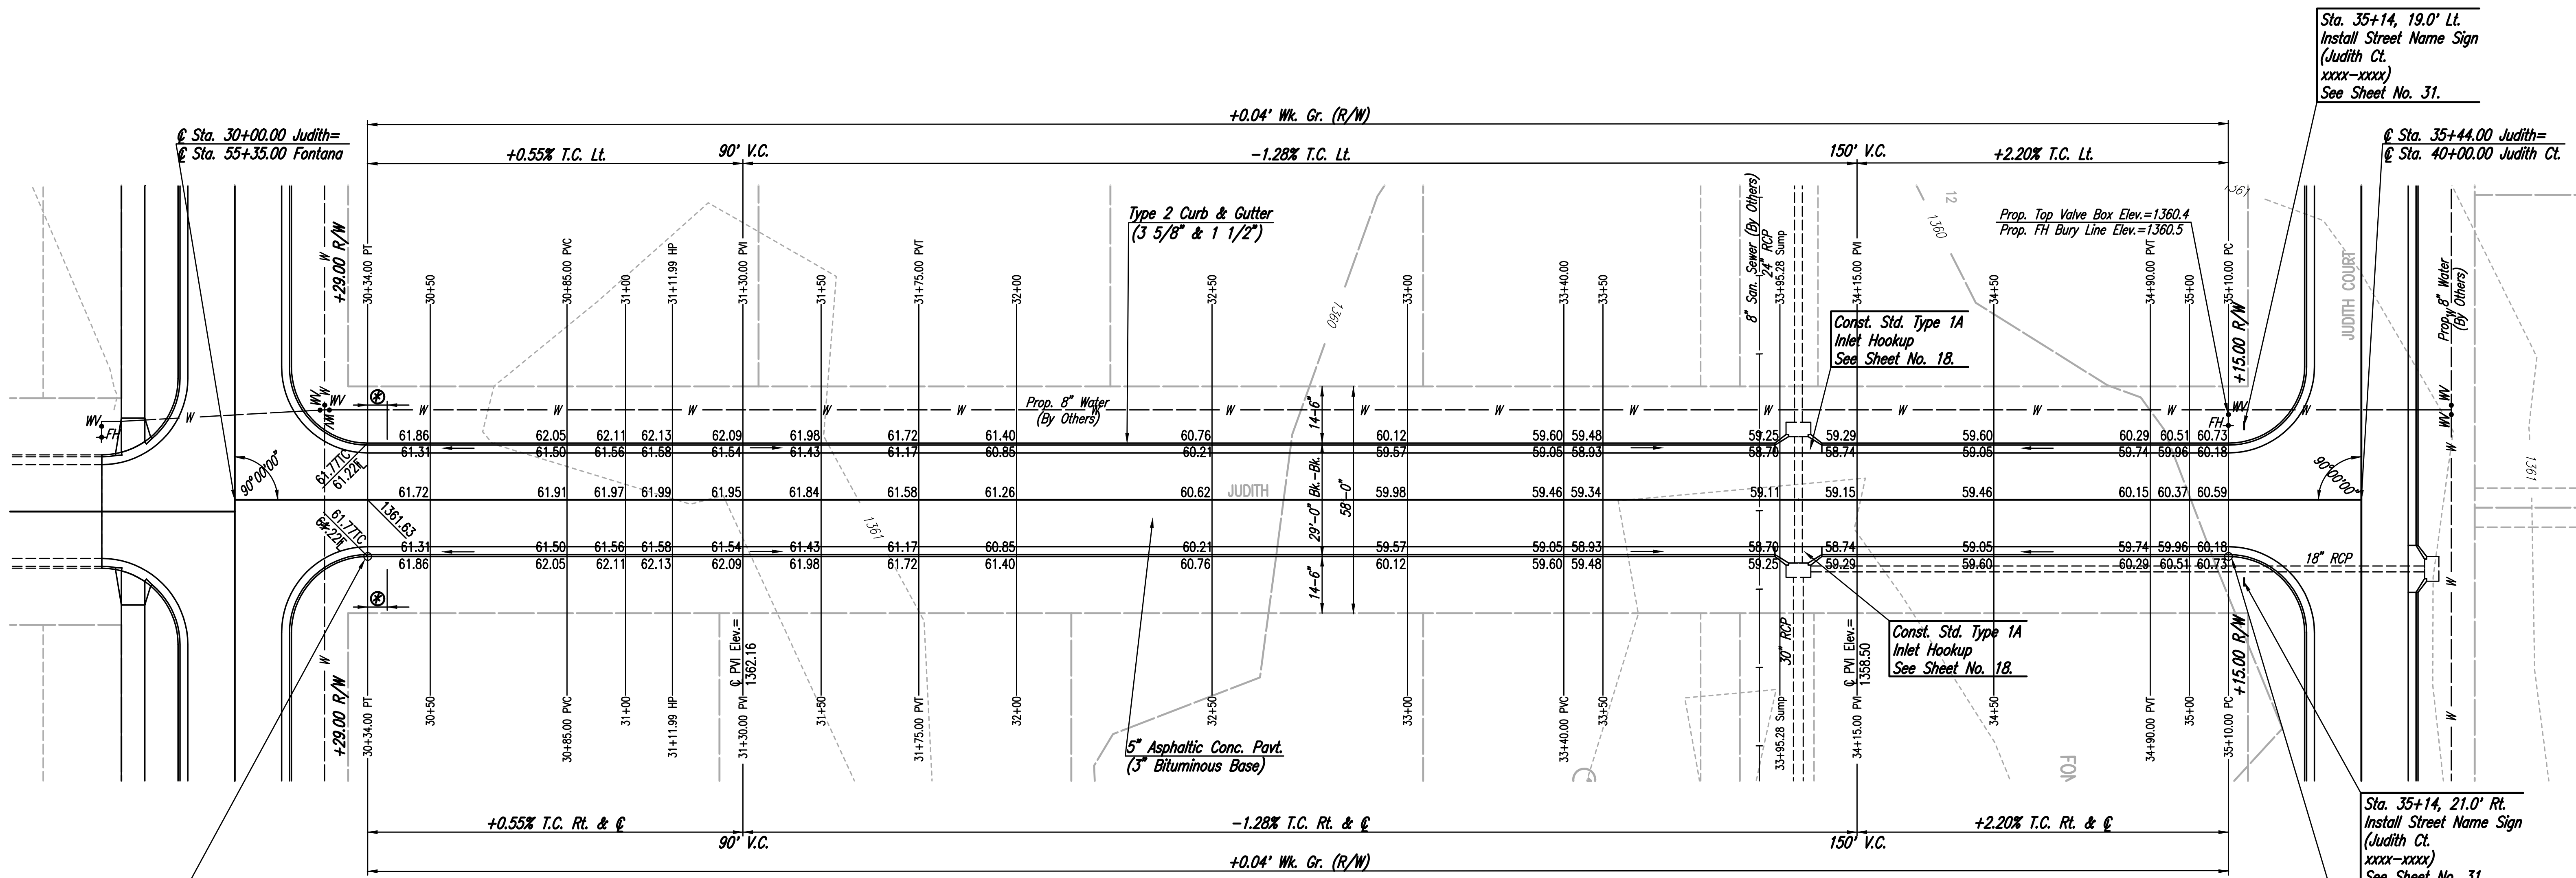

Sta. 35+14, 19.0' Lt.  
Install Street Name Sign  
(Judith Ct.  
xxxx-xxxx)  
See Sheet No. 31.

Sta. 35+14, 21.0' Rt.  
Install Street Name Sign  
(Judith Ct.  
xxxx-xxxx)  
See Sheet No. 31.


Sta. 30+34.00 T.C. Rt. Install  
Flat Survey Marker No.  
8134-08" 3" Top Diameter  
Bench Mark Disc.  
(Disc & Installation Subsidiary  
Comb. Curb & Gutter)

Sta. 35+10.00 T.C. Rt. Install  
Flat Survey Marker No.  
8134-08" 3" Top Diameter  
Bench Mark Disc.  
(Disc & Installation Subsidiary  
Comb. Curb & Gutter)

5' Transition from Combined Curb and Gutter  
(6 5/8" Std. & 1 1/2") to Combined Curb and  
Gutter (3 5/8" Roll & 1 1/2"). To be bid and  
paid for as "Combined Curb and Gutter  
(3 5/8" Roll & 1 1/2)".

NOTE: THIS STREET TO BE CONSTRUCTED WITH  
ROLL-TYPE CURB. TOP OF CURB ELEVATIONS  
GIVEN ARE FOR FULL HEIGHT CURB.

Sowed 07-20-2016 4:40:10 PM by BJS  
 Plot Scale 1:1 07-20-2016 4:42:45 PM by BJS  
 U:\wchita-civ\2015\15631\000\Drawings\15631-000-06C-PAVING PLAN-JUDITH




No.	Revision	By	Date

FONTANA 5TH-PHASE 1  
PAVING AND INCIDENTAL DRAINAGE IMPROVEMENTS

### PAVING PLAN-JUDITH

GARY JANZEN, P.E. - CITY ENGINEER  
CITY OF WICHITA PROJECT NO. 472-84801



PROFESSIONAL ENGINEERING CONSULTANTS, P.A.  
303 SOUTH TOPEKA WICHITA, KS 67202  
316-262-2691 www.pec1.com

Designed by BMM	Job No. 31-15631-000	Sht. 06 of 42
Drawn by BJS	Date July 2016	