
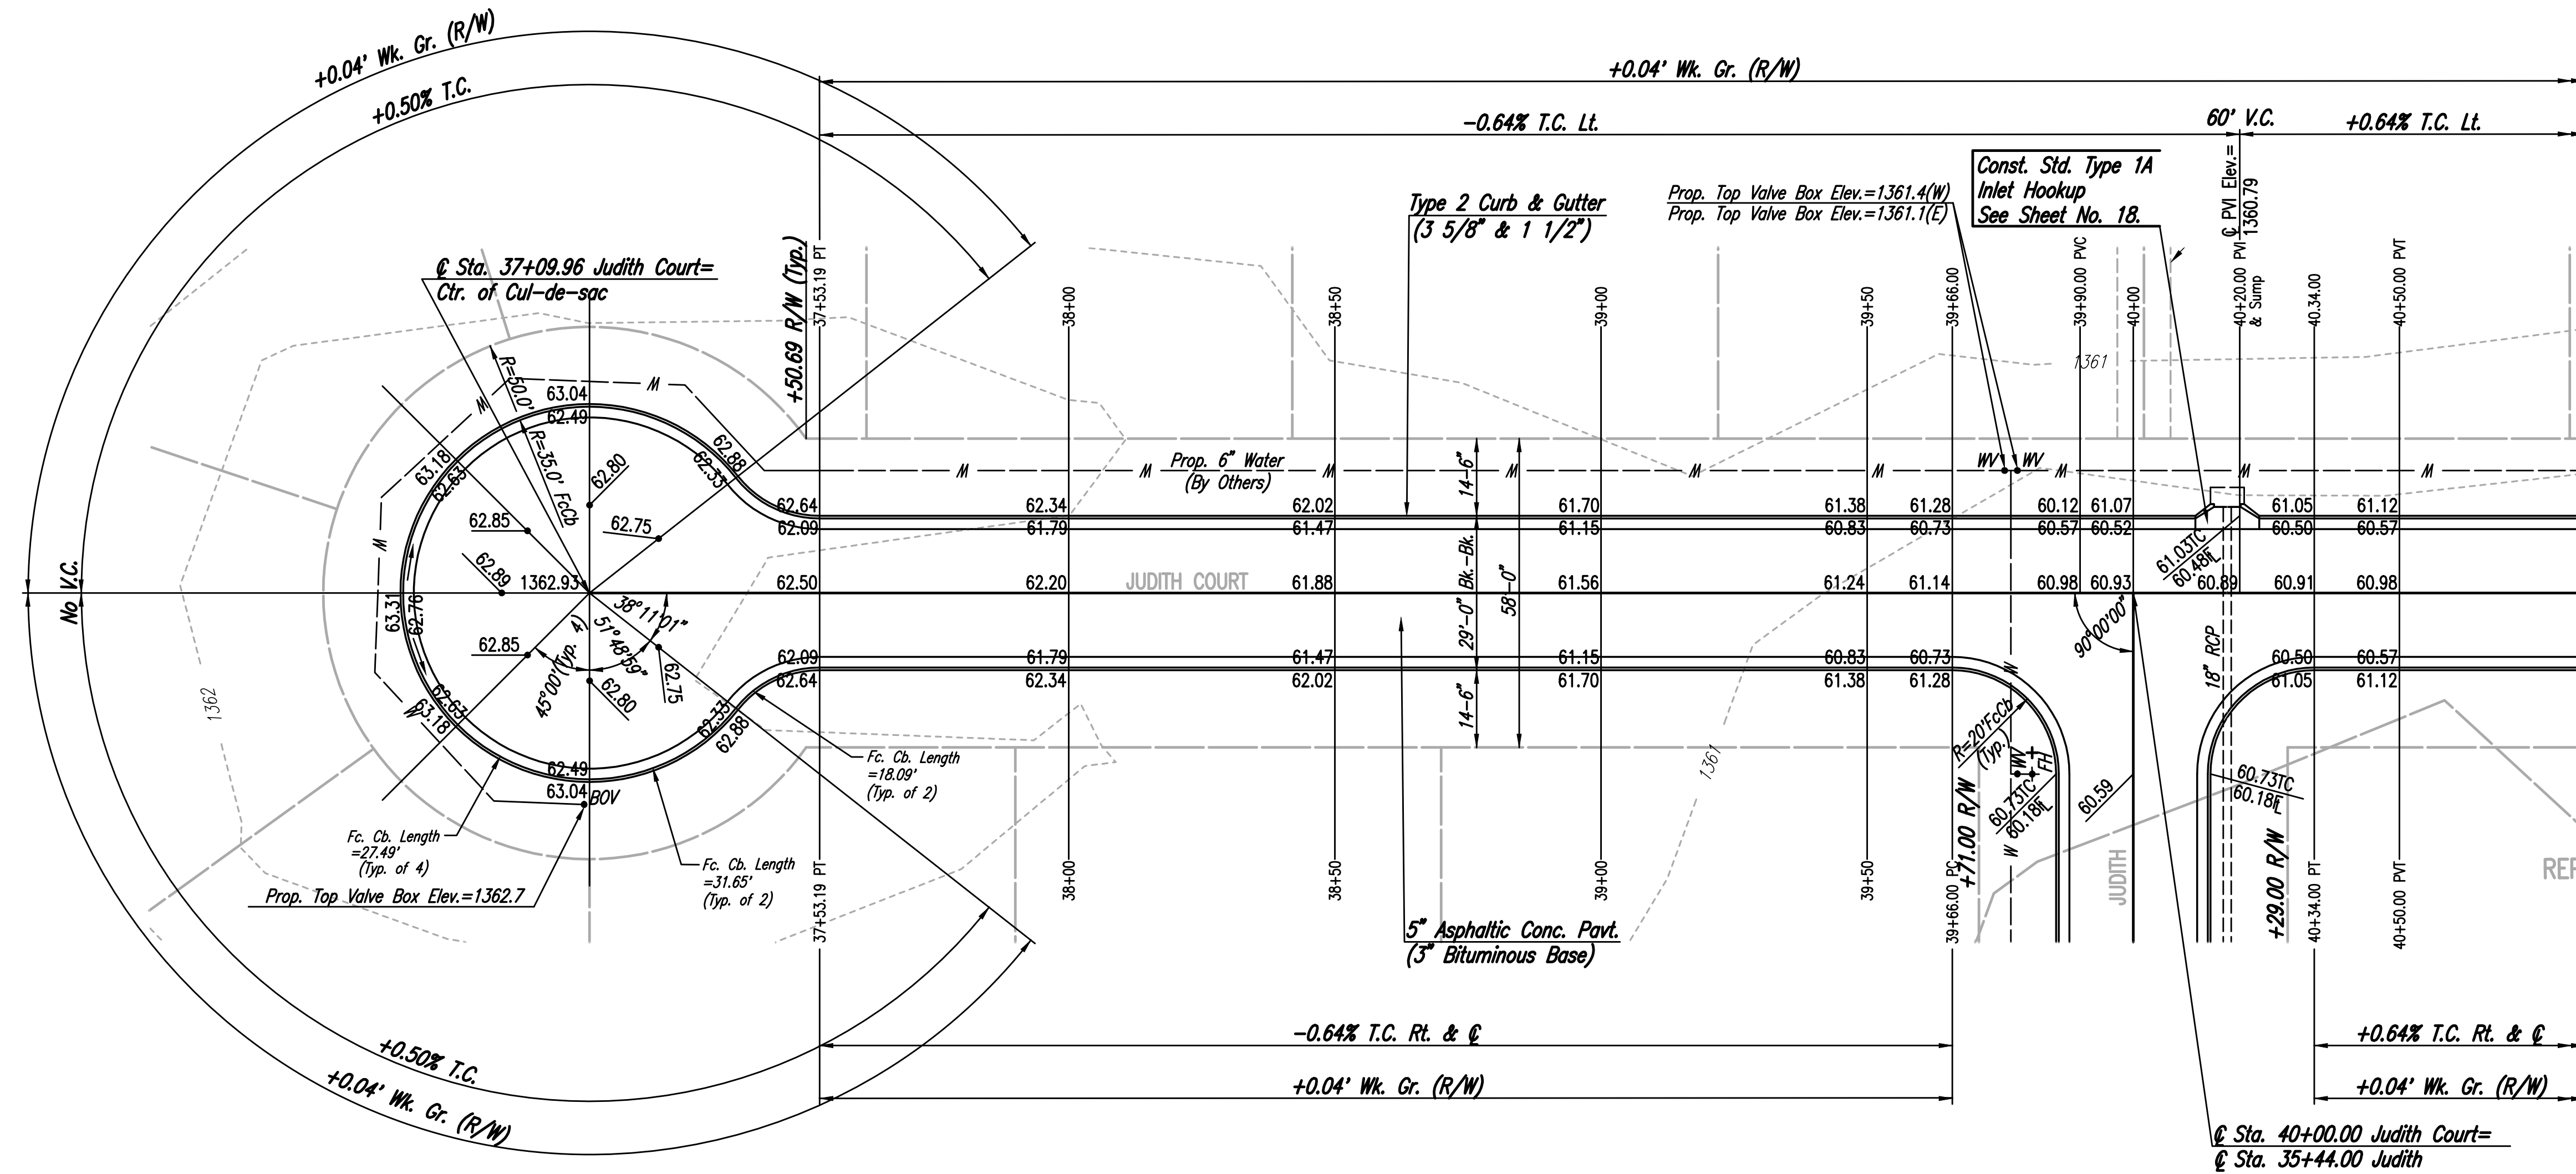


WATER VALVE BOX ELEVATIONS			
STREET	STATION	OFFSET	PROPOSED ELEVATION
JUDITH COURT	37+08.96	39.7' Rt.	1362.7
JUDITH COURT	39+75.80	23.00' Lt.	1361.4
JUDITH COURT	39+78.20	23.00' Lt.	1361.1

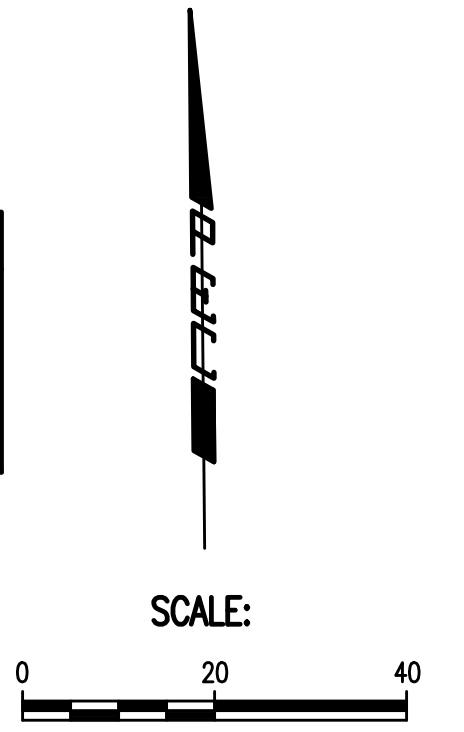

NOTE: THIS STREET TO BE CONSTRUCTED WITH ROLL-TYPE CURB. TOP OF CURB ELEVATIONS GIVEN ARE FOR FULL HEIGHT CURB.

No.	Revision	By	Date
FONTANA 5TH-PHASE 1 PAVING AND INCIDENTAL DRAINAGE IMPROVEMENTS <b>PAVING PLAN-JUDITH COURT</b> GARY JANZEN, P.E. - CITY ENGINEER CITY OF WICHITA PROJECT NO. 472-84801			
		PROFESSIONAL ENGINEERING CONSULTANTS, P.A. 303 SOUTH TOPEKA WICHITA, KS 67202 316-262-2691 www.pec1.com	
Designed by	BMM	Job No.	31-15631-000
Drawn by	BJS	Date	July 2016
			Sht. 07 of 42

Sowed 07-19-2016 4:52:27 PM by BJS  
 Plot Scale 1:1 07-20-2016 3:21:35 PM by BJS  
 U:\Wichita-civil\2015\15631\000\Drawings\15631-000-07C-PAVING PLAN-JUDITH COURT