
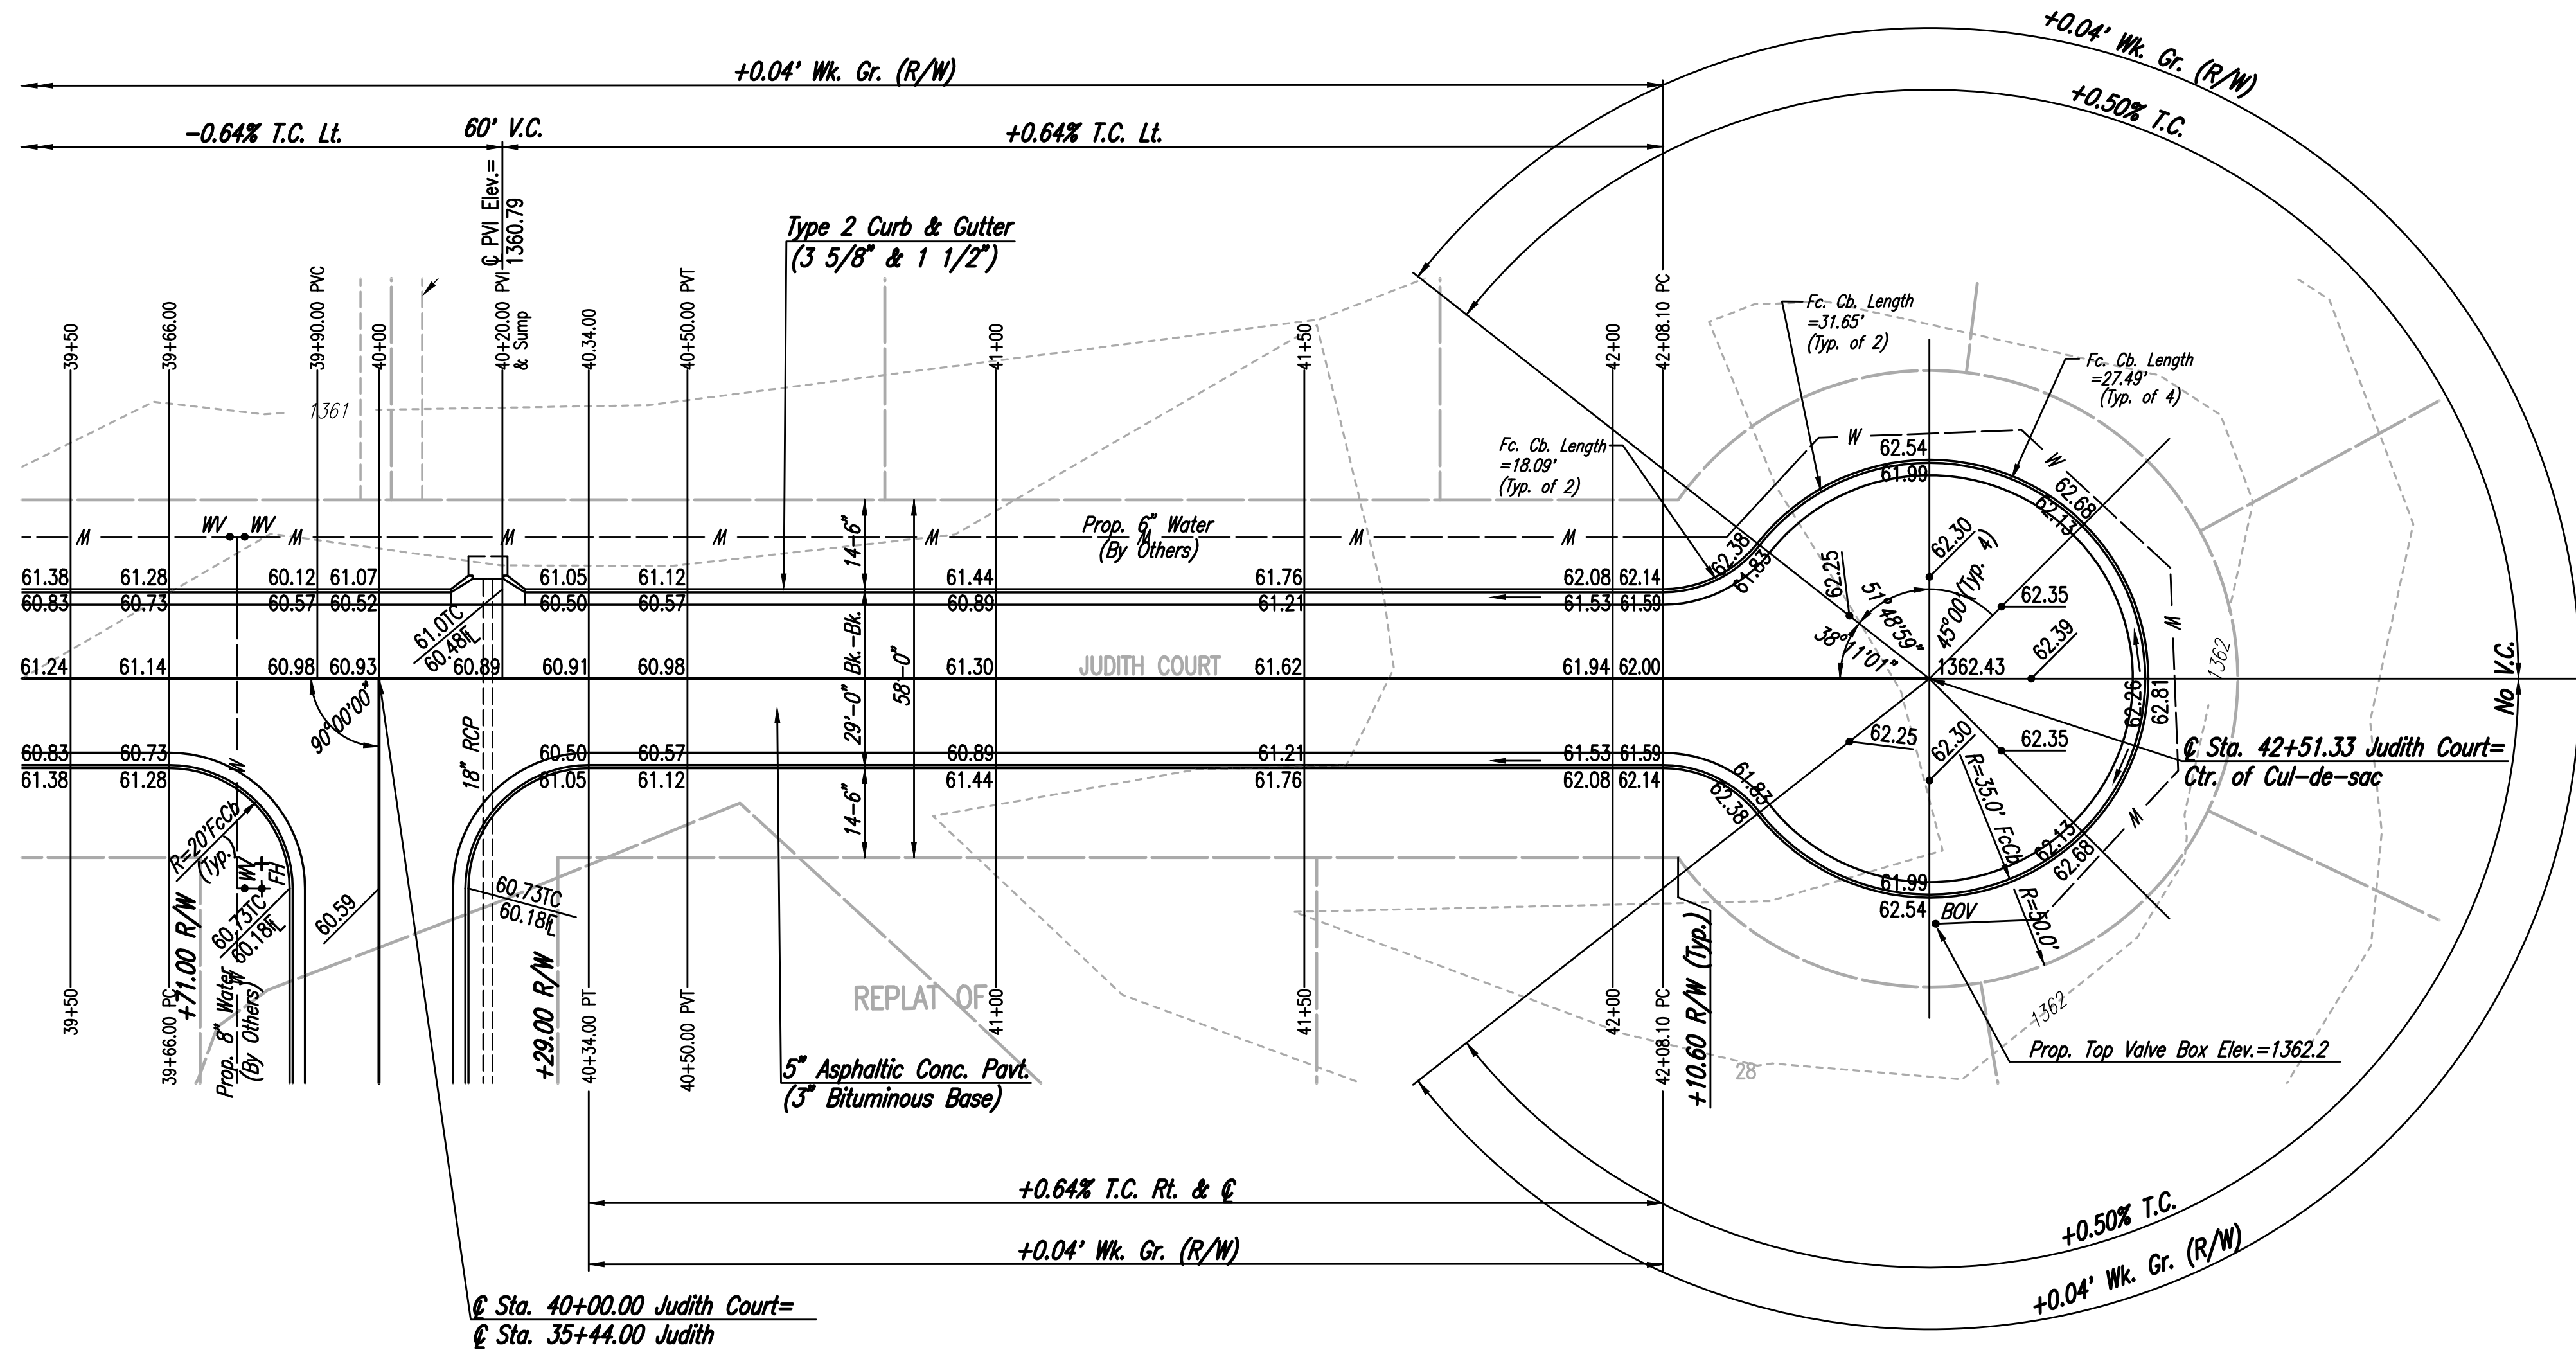


WATER VALVE BOX ELEVATIONS			
STREET	STATION	OFFSET	PROPOSED ELEVATION
JUDITH COURT	42+52.33	39.7' Rt.	1362.2

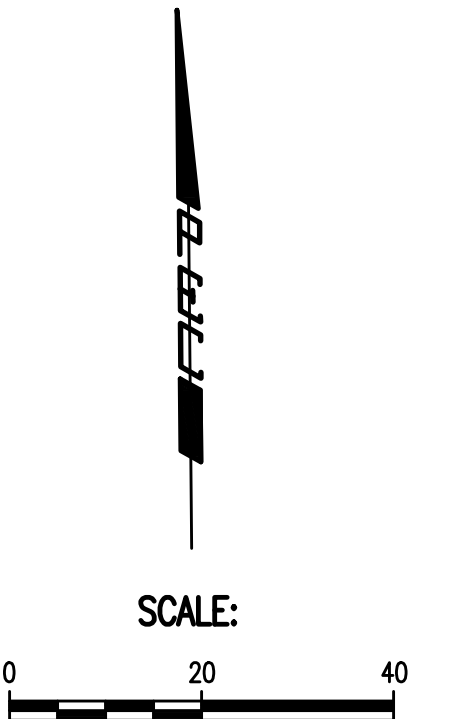

NOTE: THIS STREET TO BE CONSTRUCTED WITH ROLL-TYPE CURB. TOP OF CURB ELEVATIONS GIVEN ARE FOR FULL HEIGHT CURB.

Sowed 07-19-2016 4:54:02 PM by BJS  
 Plot Scale 1:1 07-20-2016 3:22:02 PM by BJS  
 U:\wchita-civil\2015\15631\Drawings\15631-000-08C-PAVING PLAN-JUDITH COURT

	No.	Revision	By	Date
	FONTANA 5TH-PHASE 1 PAVING AND INCIDENTAL DRAINAGE IMPROVEMENTS <b>PAVING PLAN-JUDITH COURT</b> GARY JANZEN, P.E. - CITY ENGINEER CITY OF WICHITA PROJECT NO. 472-84801			
	PROFESSIONAL ENGINEERING CONSULTANTS, P.A. 303 SOUTH TOPEKA WICHITA, KS 67202 316-262-2691 www.pec1.com			
	Designed by	BMM	Job No.	31-15631-000
Drawn by	BJS	Date	July 2016	