

STATE	PROJECT NO.	YEAR	SHEET NO.	TOTAL SHEETS
KANSAS	87 N-0597-01	2016	21	191







STREET IMPROVEMENTS FOR:
PAWNEE AVENUE
 FROM HYDRAULIC TO POPLAR
 WICHITA, KANSAS

©2013
 MKEC Engineering
 All Rights Reserved
 www.mkec.com
 These drawings and their contents, including, but not limited to, all concepts, designs, & ideas are the exclusive property of MKEC Engineering (MKEC), and may not be used or reproduced in any way without the express consent of MKEC.

SPECIAL GRADING PLANS

PROJECT NO.	87 N-0597-01	
DATE	DATE	
SCALE	1"=10'	
DESIGNED	DRAWN	CHECKED
JRA	JSB	JRA
NO.	REVISION	DATE
SHEET NO.	21 OF 191	

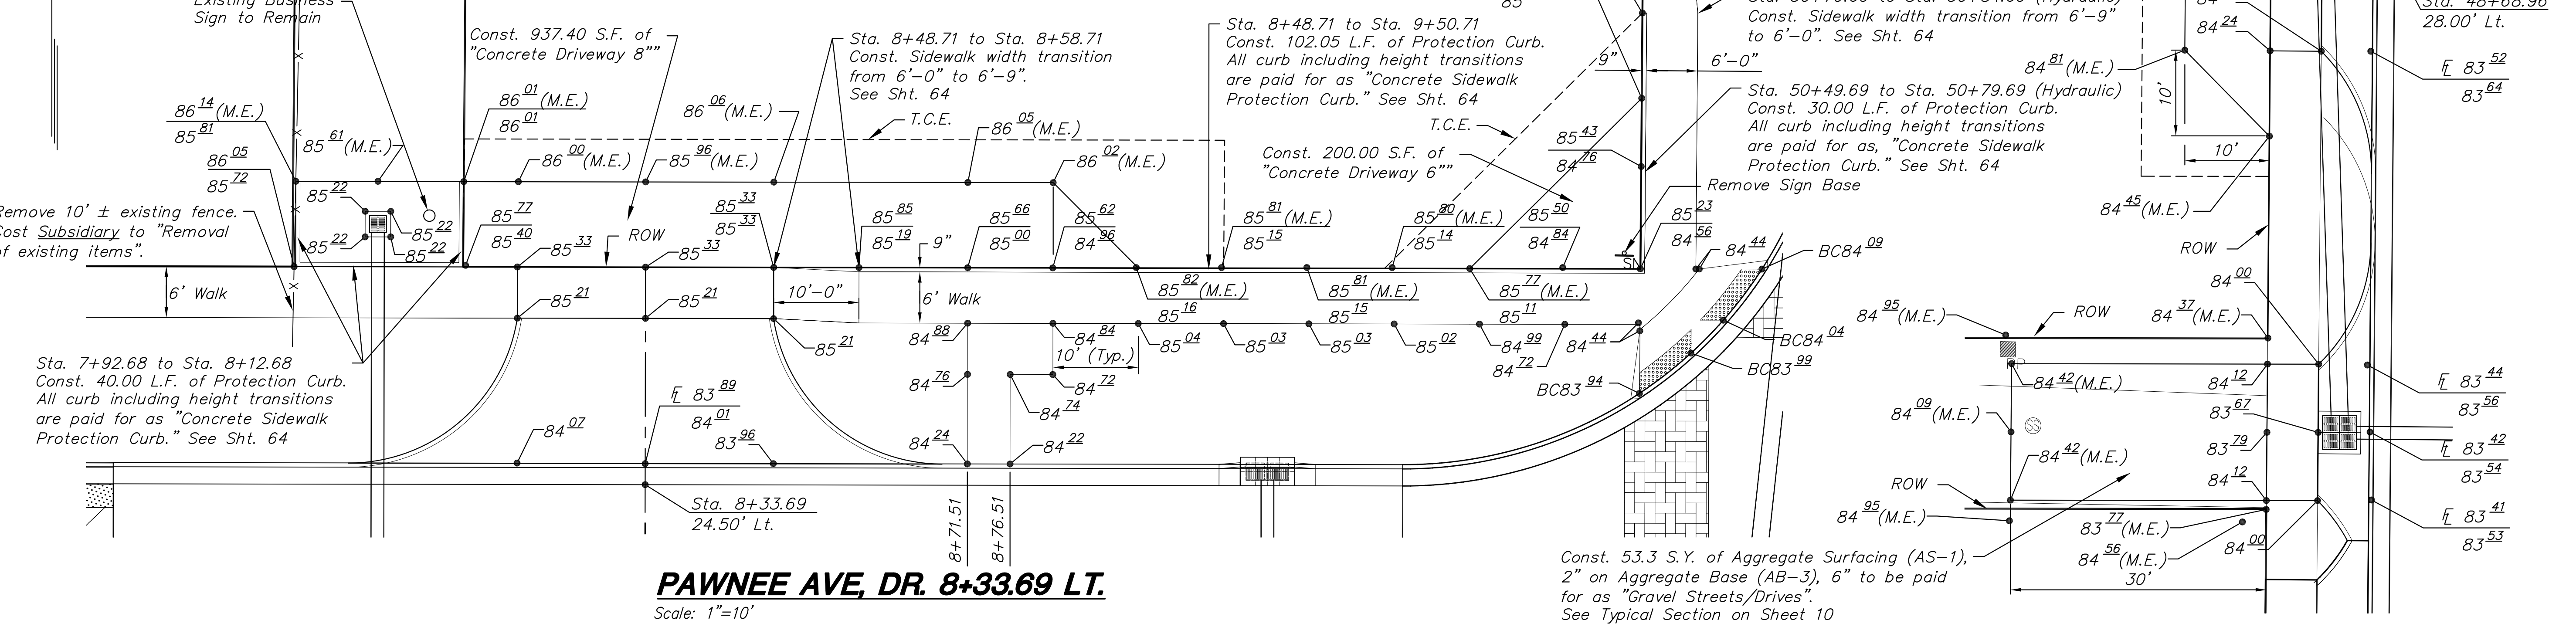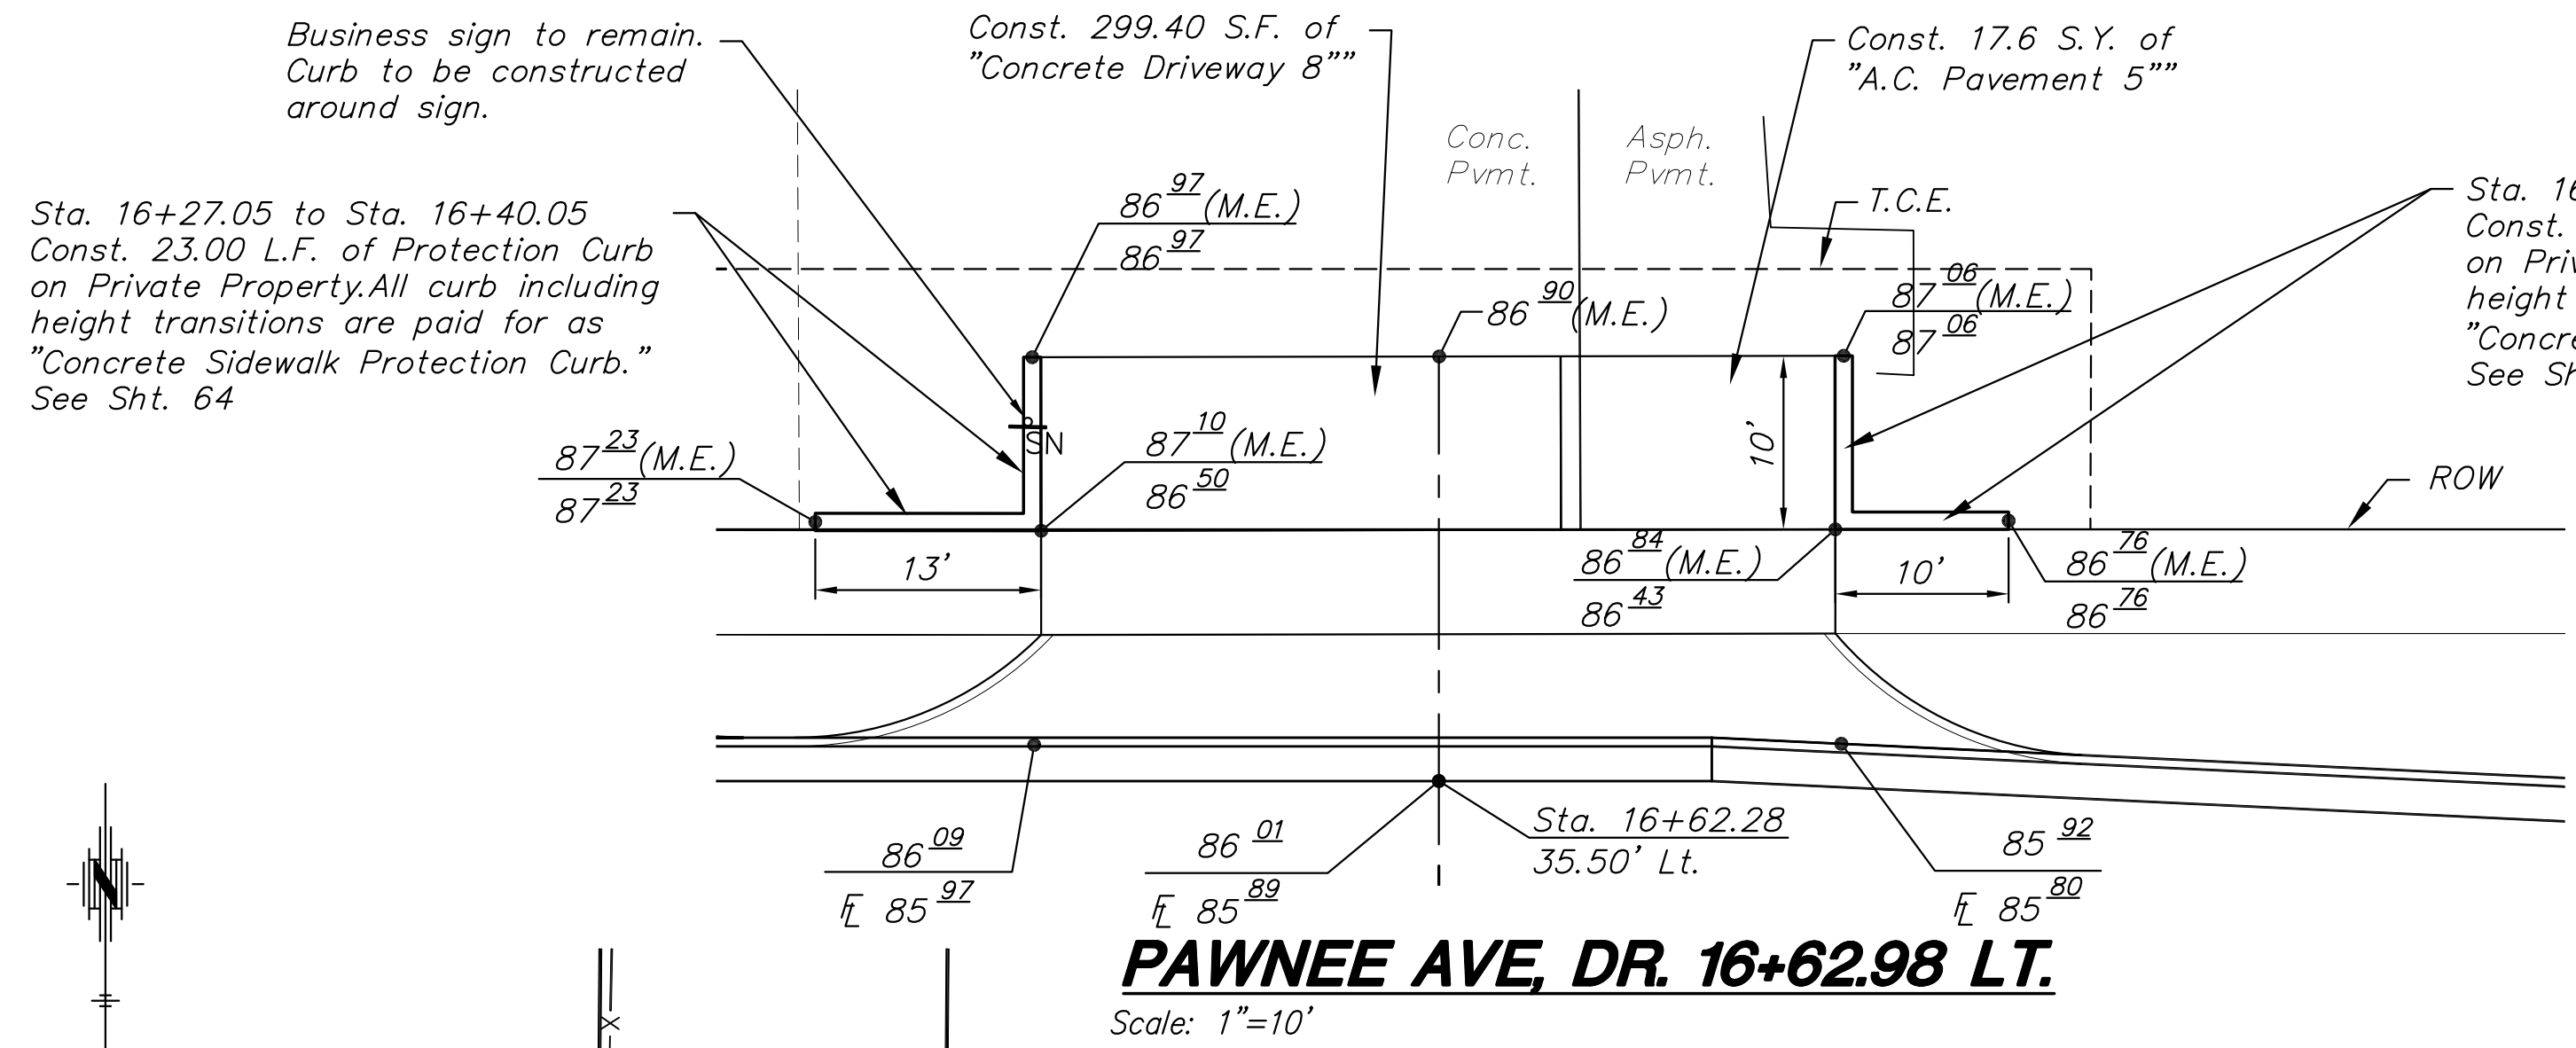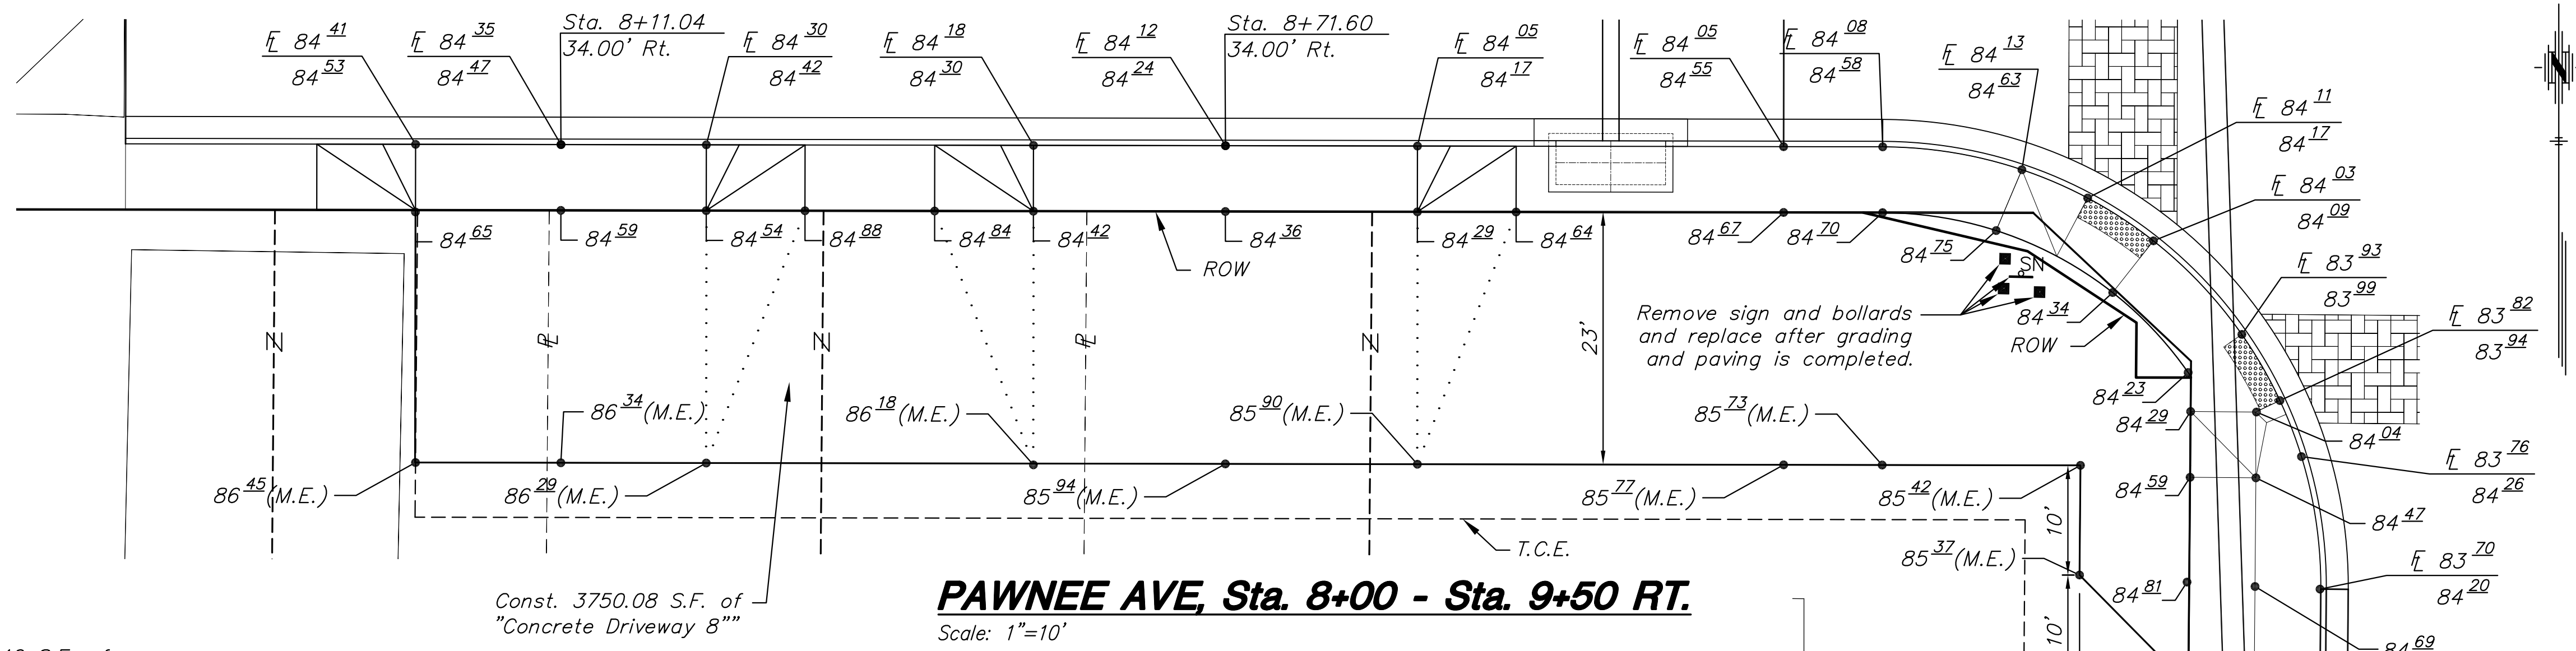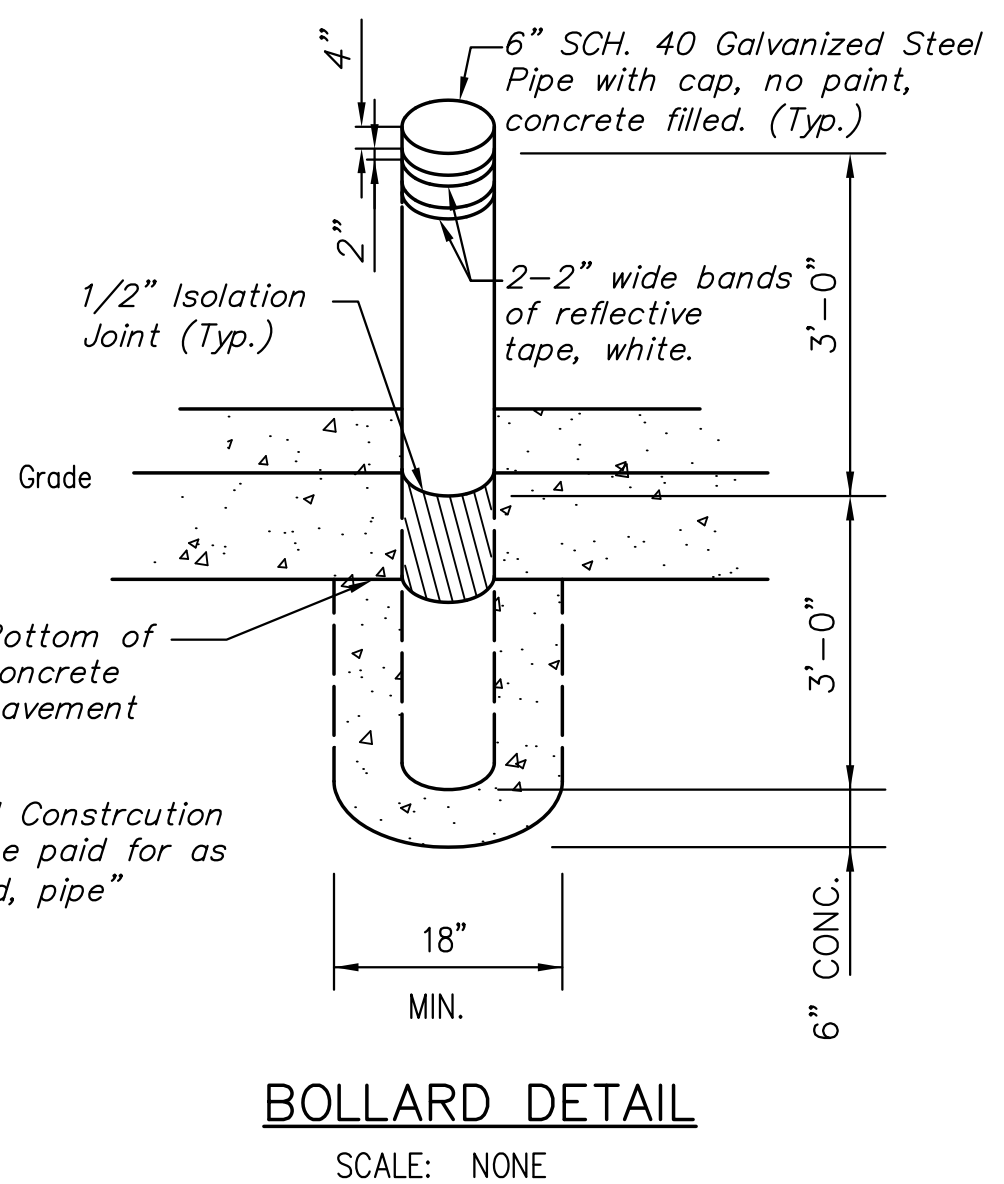

PLOTTED: Monday, May 09, 2016 @ 11:34PM
 P:\CIVIL\627450\DR\GRA\DRG\05216-C01.DWG