



VALLEY GUTTER GRADING DETAIL  
SCALE: 1"=10'

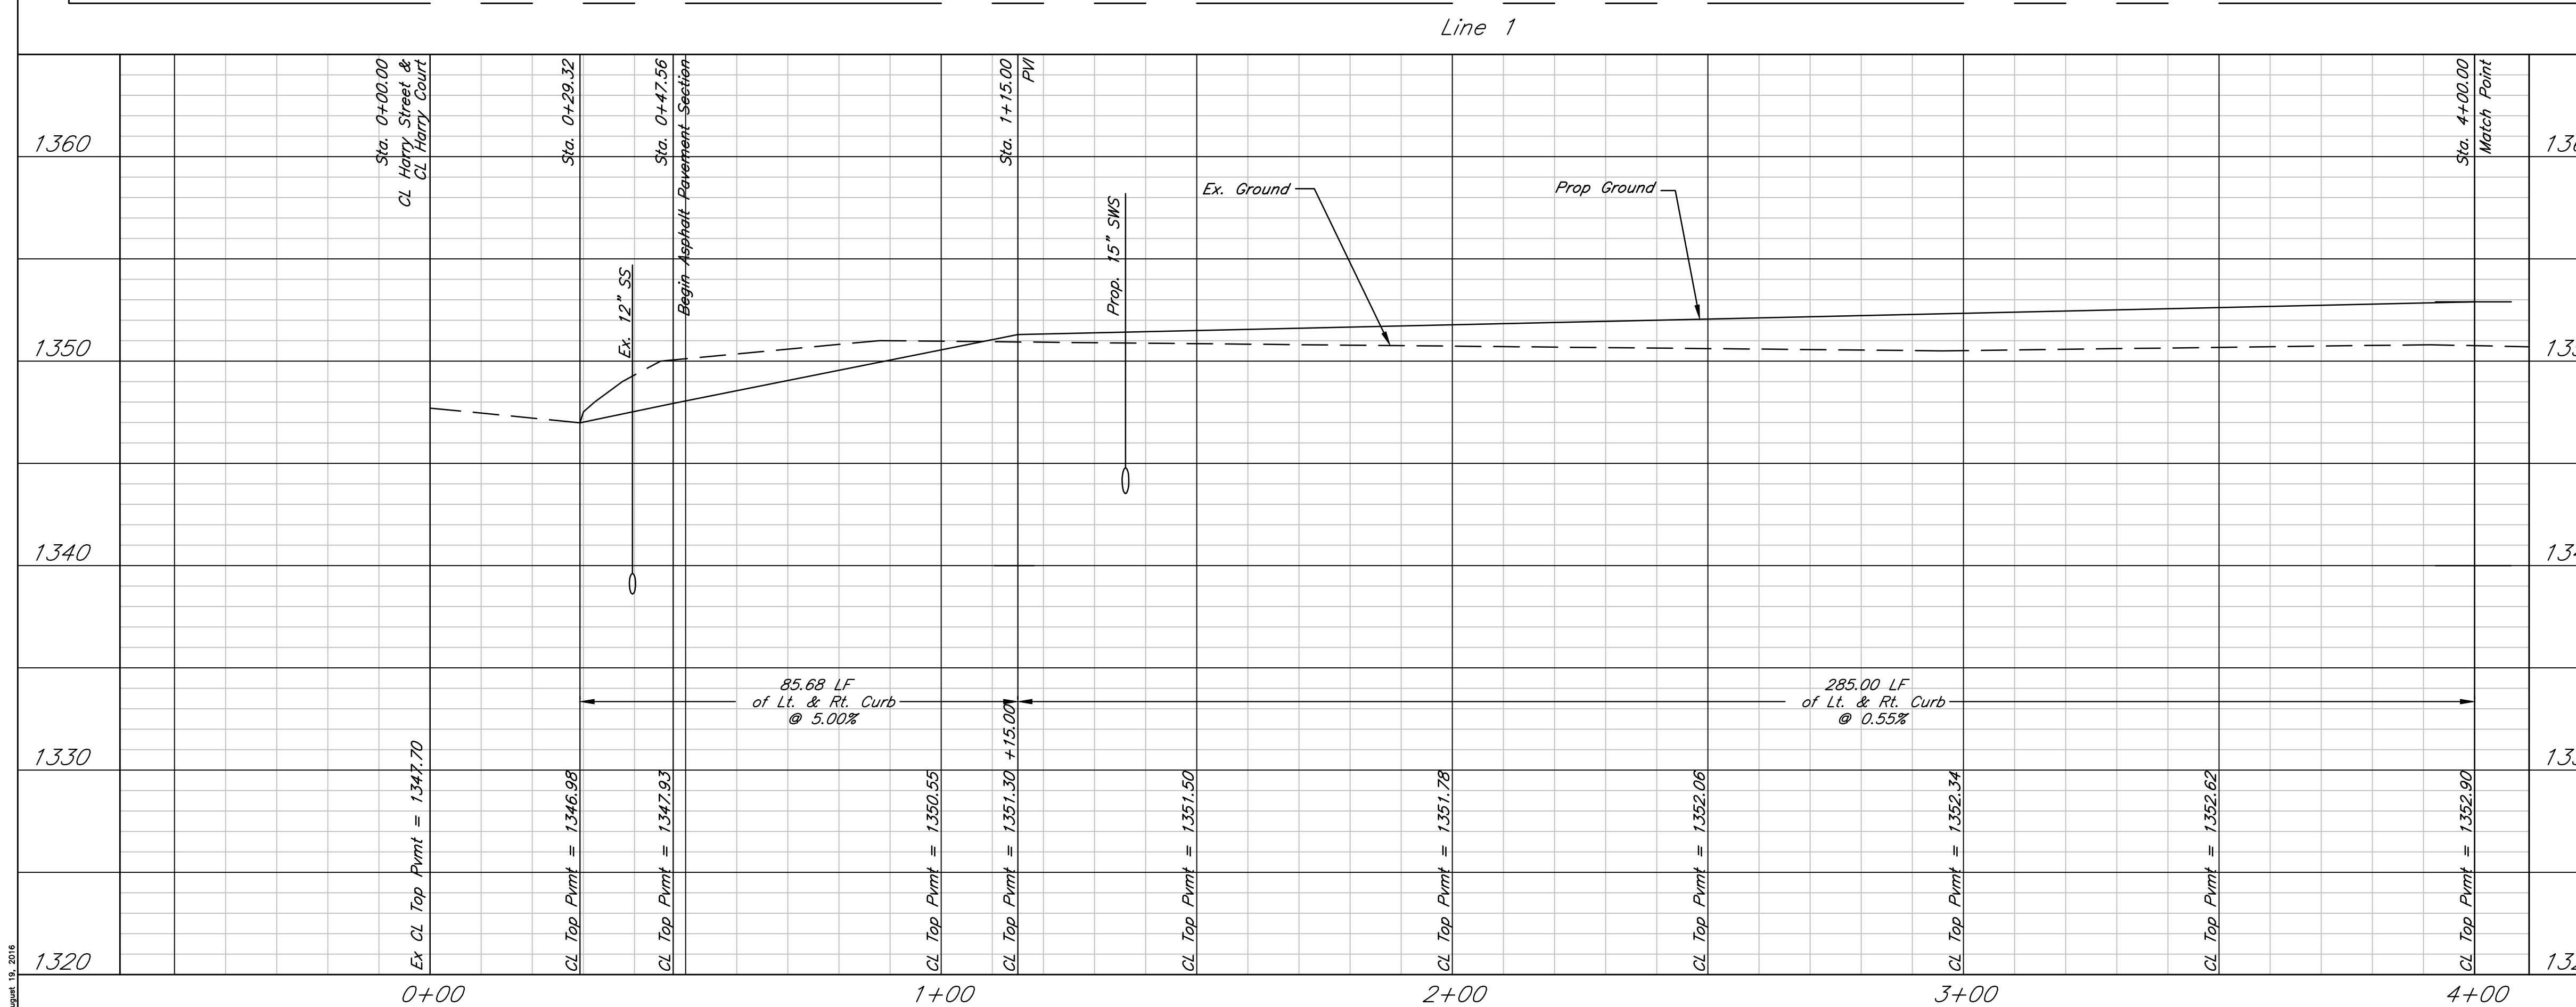

DATE: 7.19.2016  
THIS SHEET HAS BEEN  
SIGNED, SEALED AND  
DATED ELECTRONICALLY

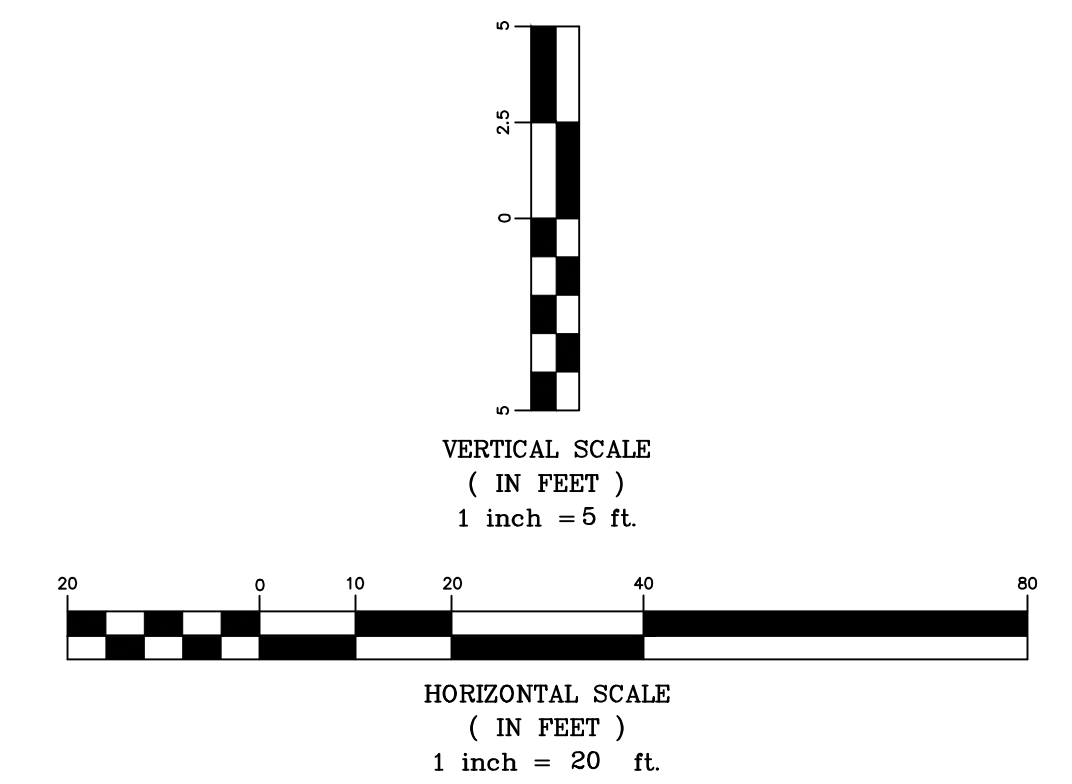

Lots 1-24, Block A, Harry's Landing  
**Paving Plan**  
Wichita, Kansas

	PROJECT NUMBER 472-85291 (766370)			SHEET <b>5</b>
	KEM NO. 15184	FILE	DATE 03/2016	
DESIGN KM	DRAWN MP	REVISED		

August 19, 2016