
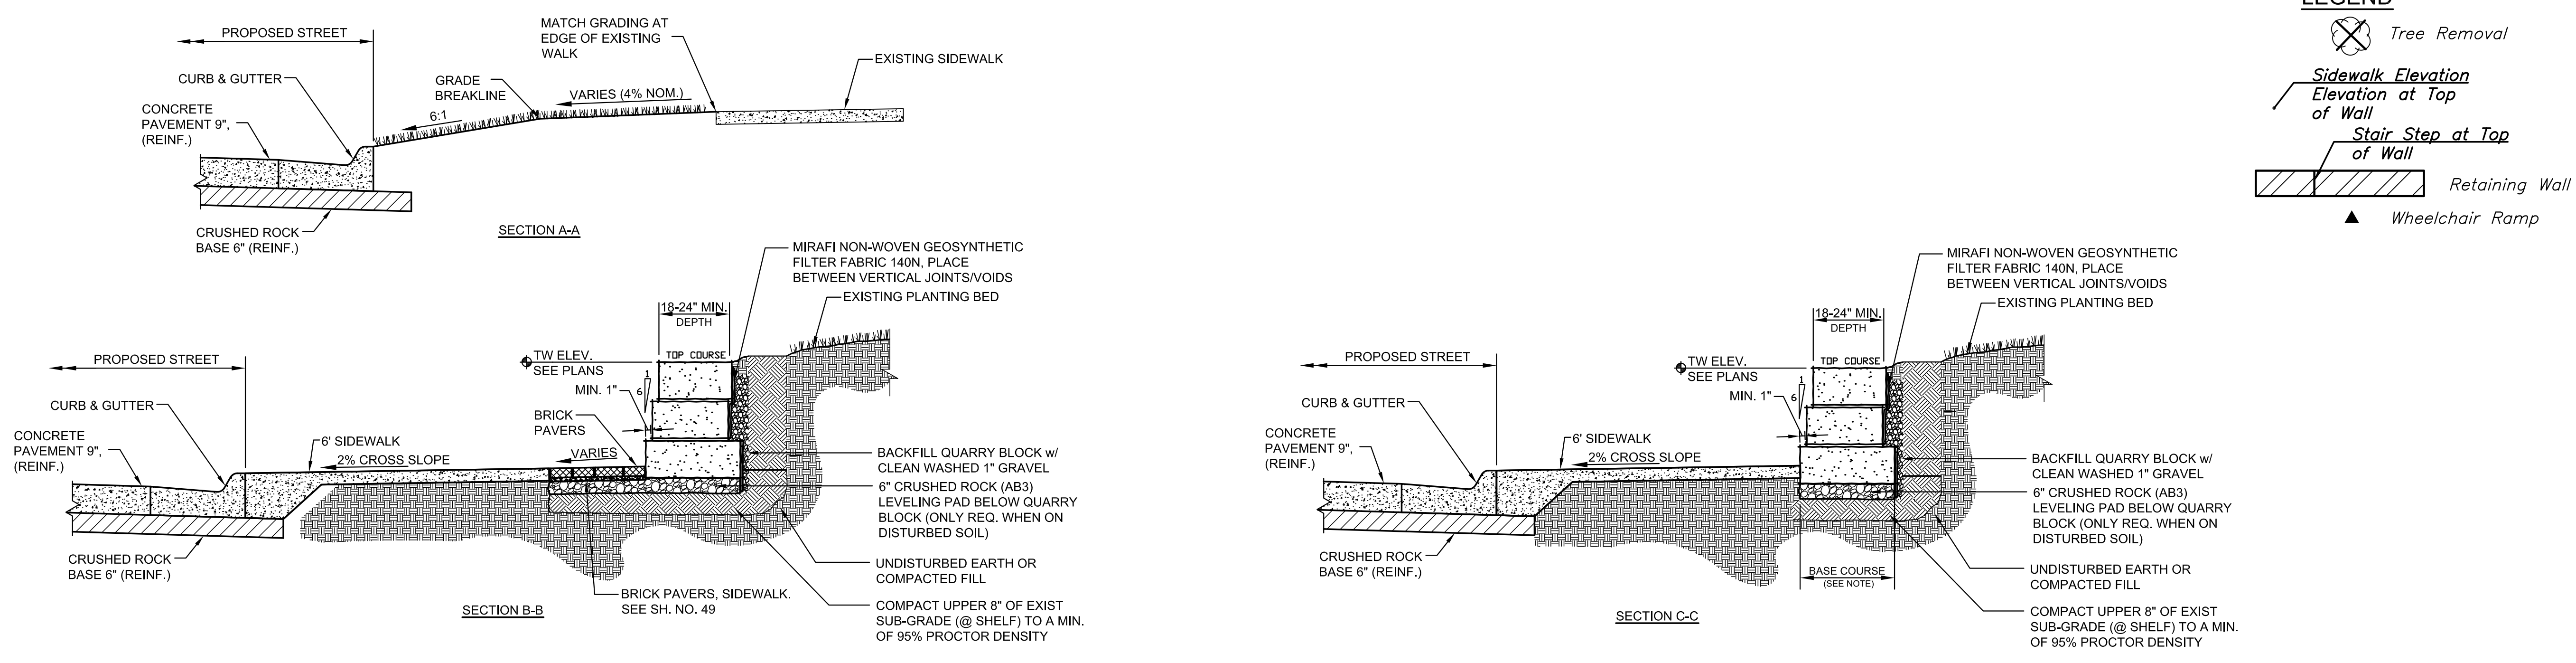
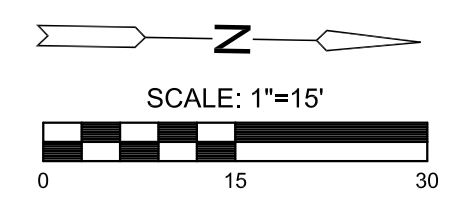


J:\PROJECTS\2016\150104078_COW_21ST & OLIVER_XXXXX CAD\SHS105 CIVIL\GRD15178GRD2.DWG
 PLOTTED: Thursday, September 22, 2016 @ 01:13PM

STREET IMPROVEMENTS FOR
21ST & OLIVER INTERSECTION
 WICHITA, KANSAS

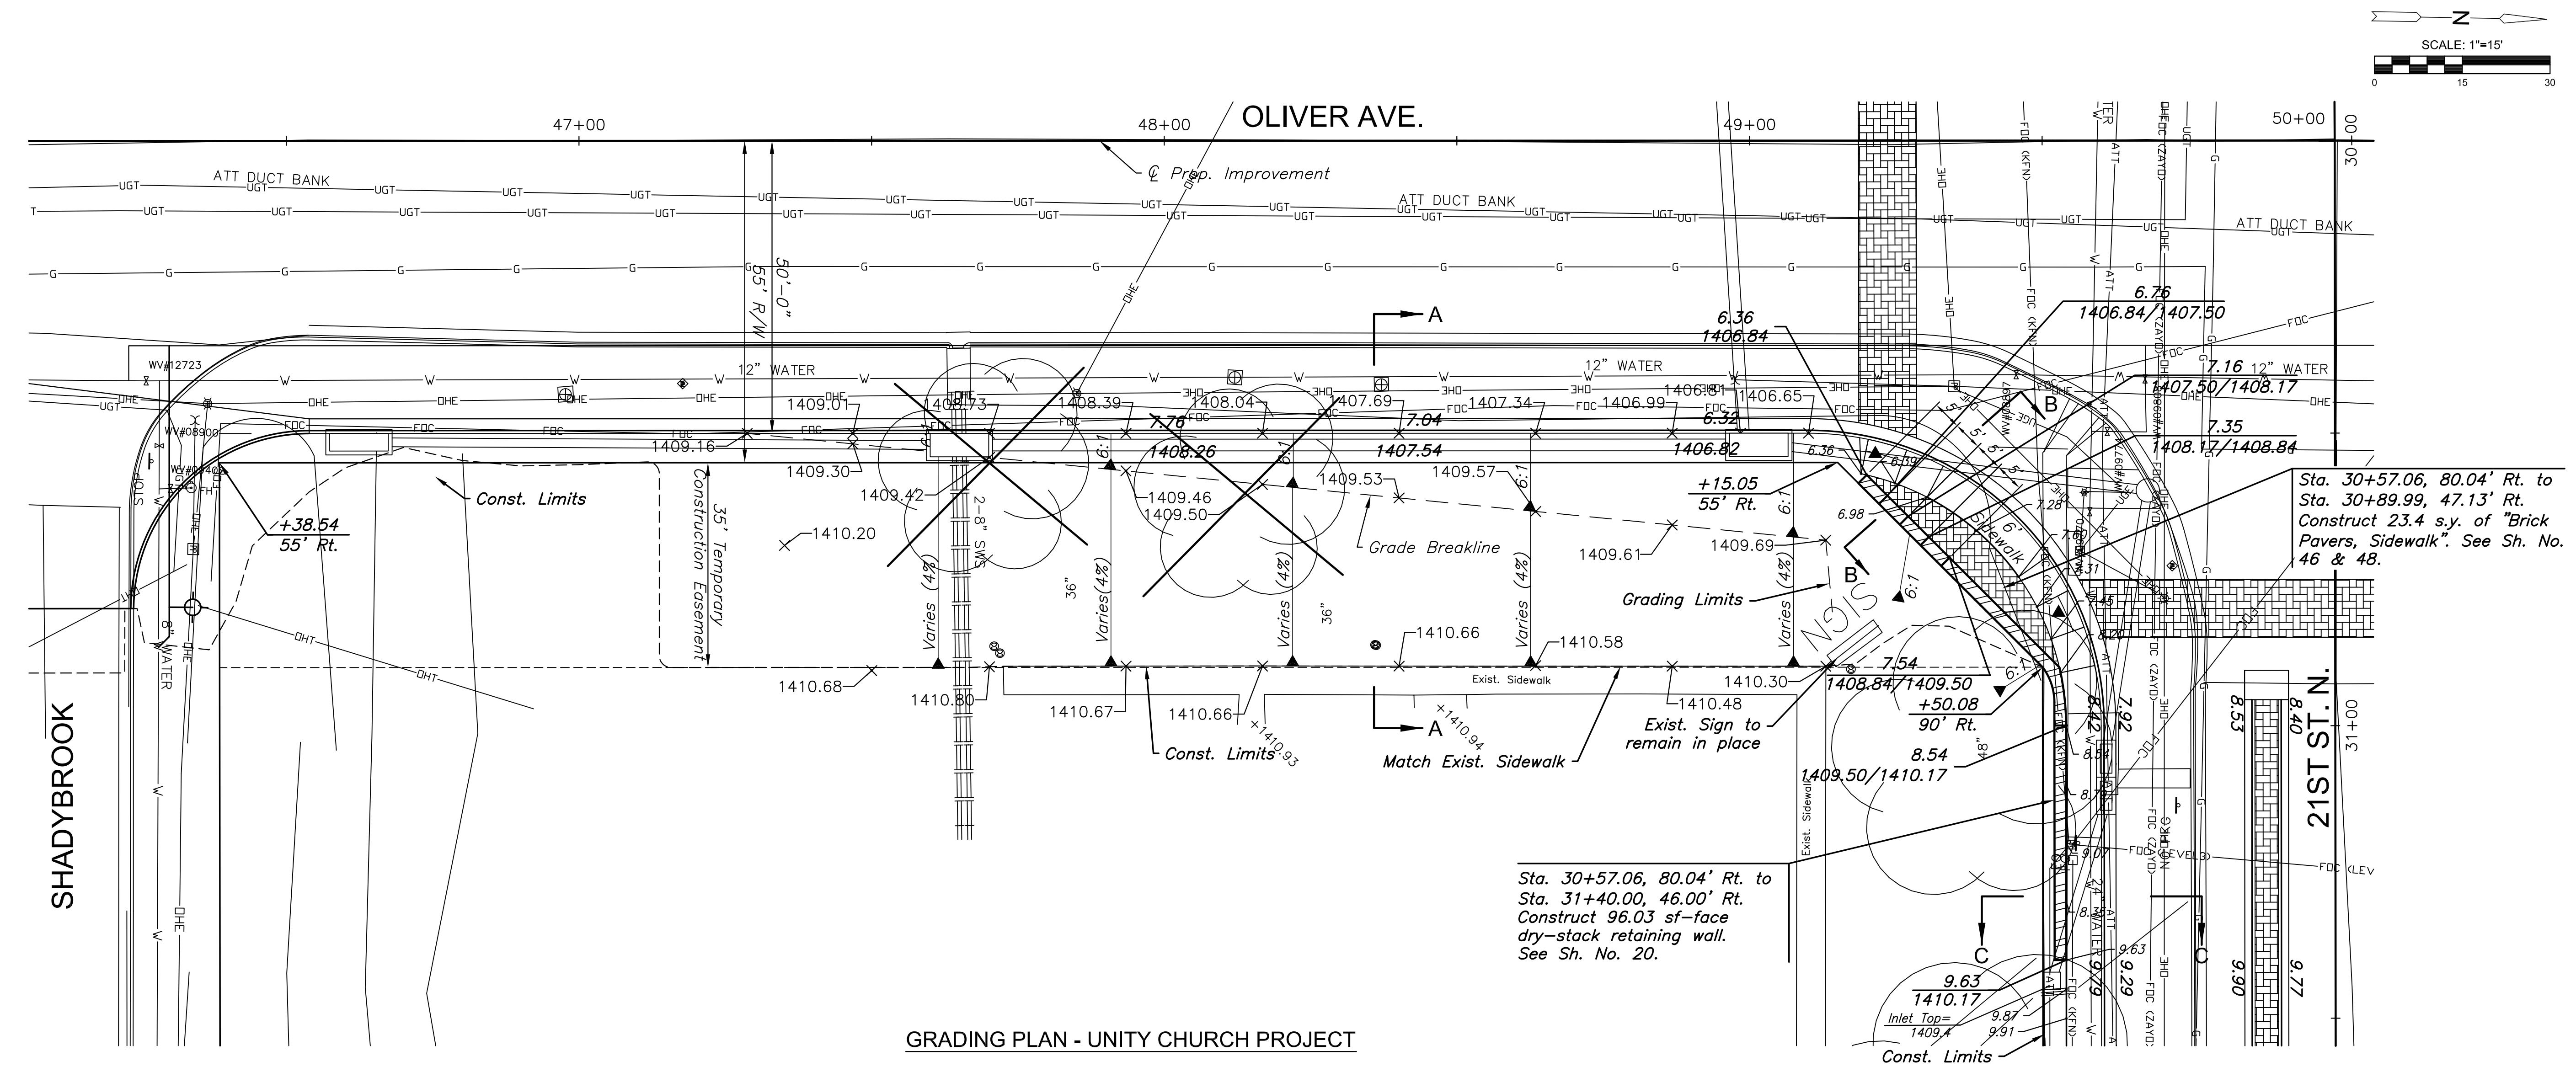

DRY-STACK RETAINING WALL

SPECIAL GRADING PLAN - UNITY CHURCH PROPERTY

| | | |
|-------------|------------|---------|
| PROJECT NO. | 472-85213 | |
| DATE | SEPT. 2016 | |
| SCALE | AS SHOWN | |
| DESIGNED | DRAWN | CHECKED |
| JRA | WNJ | JRA |
| NO. | REVISION | DATE |
| | | |