



SUBDIVISION BENCH MARKS			
NO.	STREET AND STATION	FROM CL	DESCRIPTION
4	OXFORD STA., 5+67	17.5' LT	TOP OF CURB LOTS 3&4, IRONHORSE
NOTE: CONTRACTOR SHALL INSTALL SUBDIVISION BENCH MARKS ("FLAT SURVEY MARKERS NO. 8134-08 3" TOP DIAMETER" PROVIDED BY KANSAS BLUE PRINT CO., INC.) COSTS TO BE CONSIDERED SUBSIDIARY TO CONSTRUCTION OF COMBINED CURB AND GUTTER.			

IRONHORSE AT OXFORD ADDITION

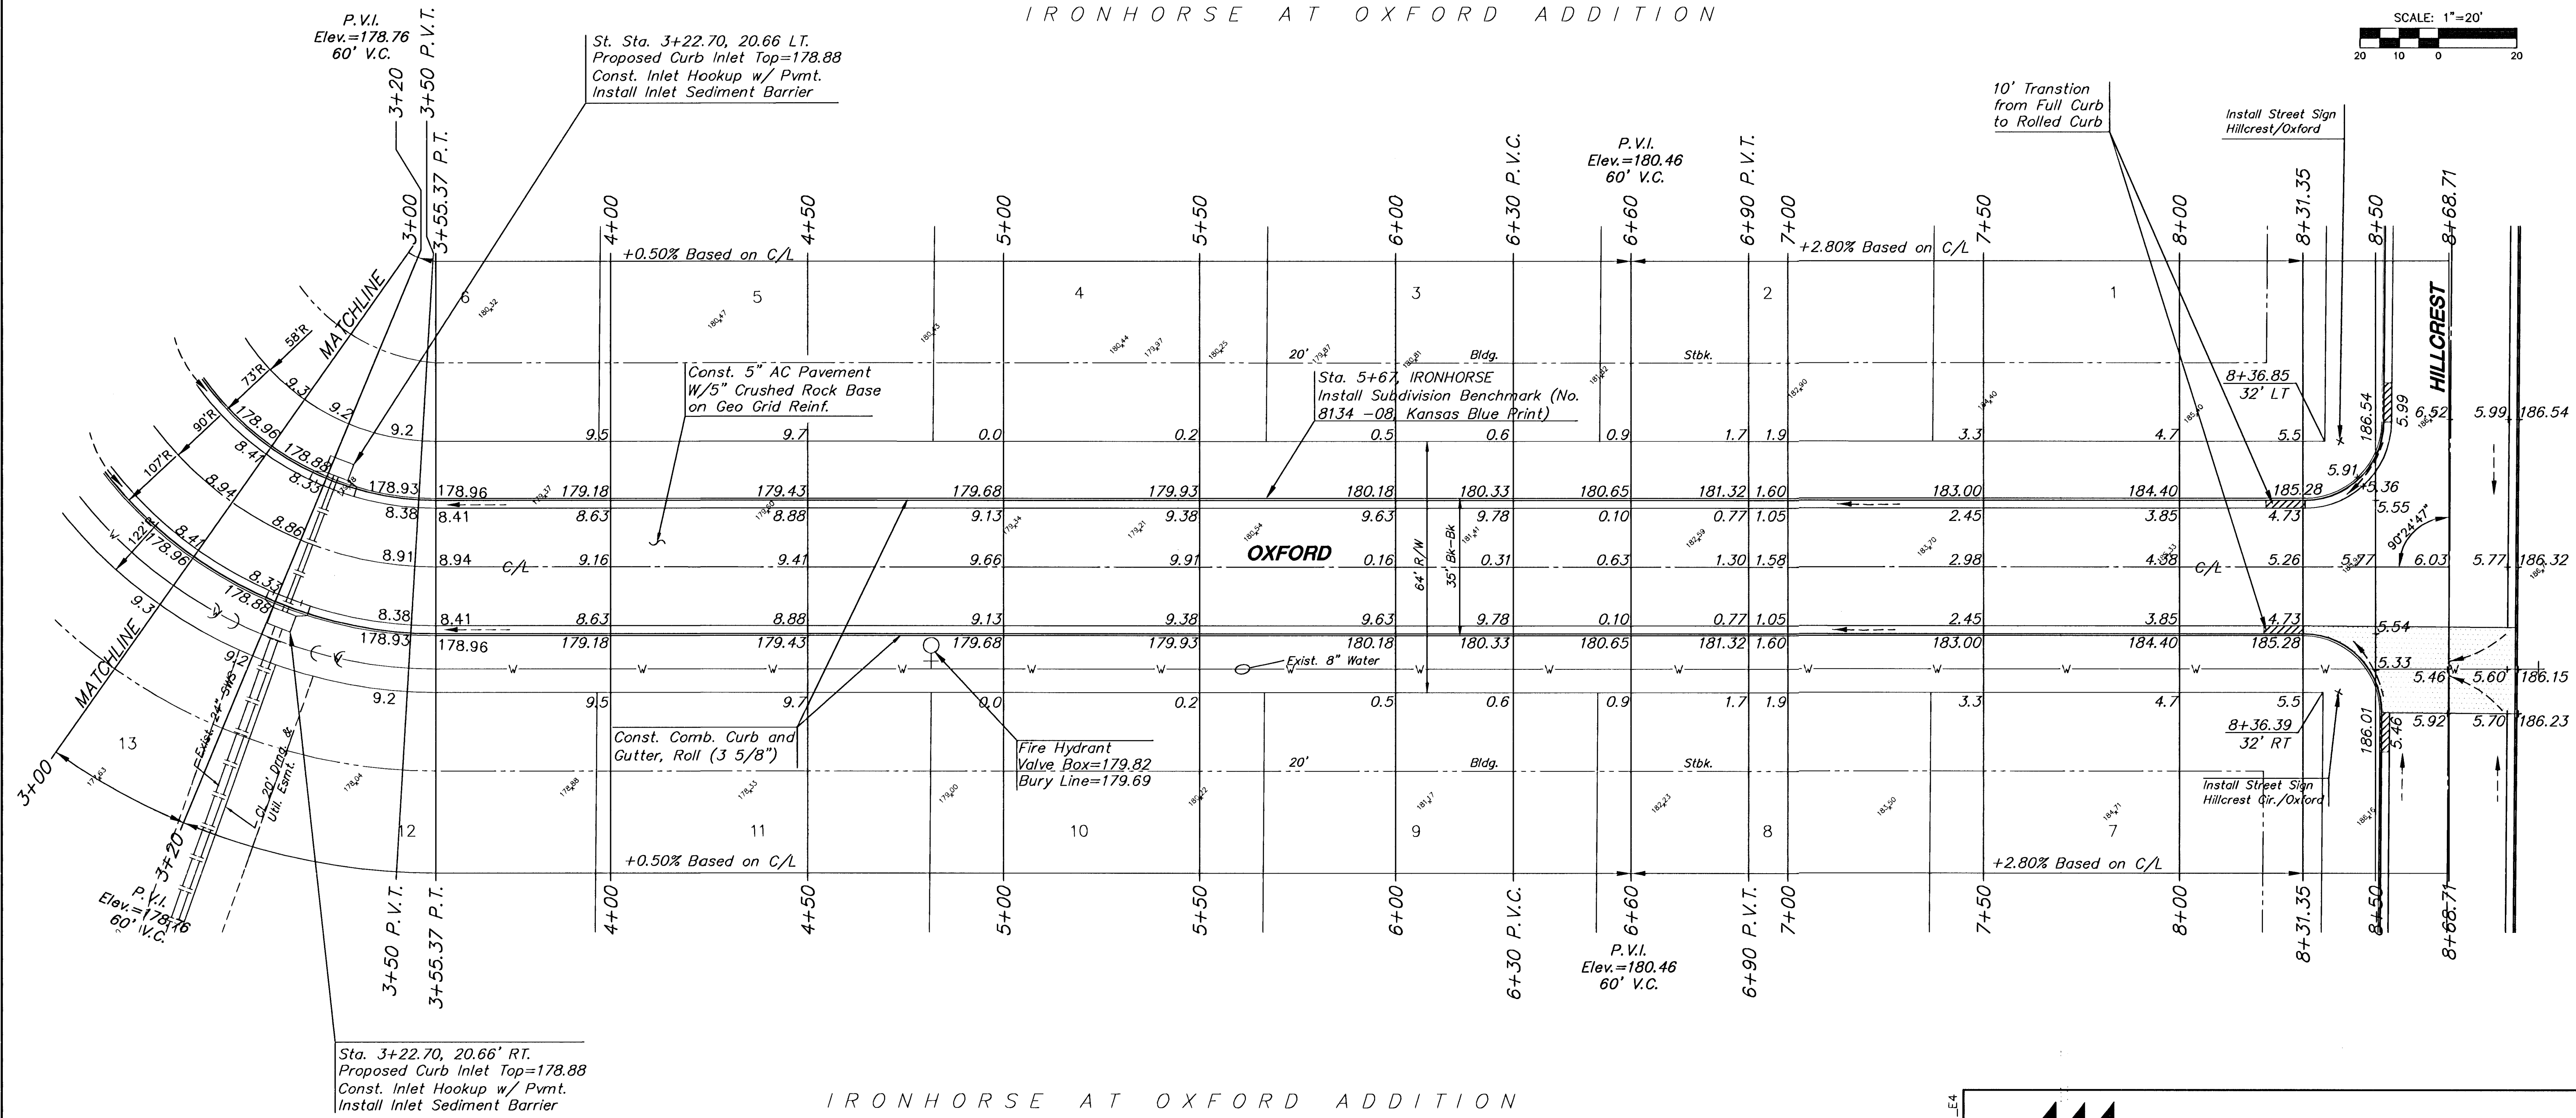

IRONHORSE AT OXFORD ADDITION

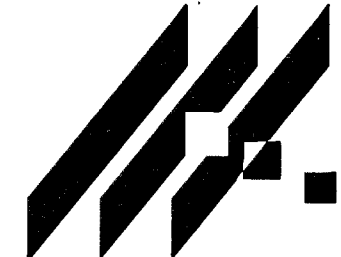

MKEC
ENGINEERING
CONSULTANTS
411 N. WEBB ROAD
WICHITA, KS. 67206
316 - 684 - 9600

IRONHORSE AT OXFORD ADDITION
PROJECT NAME

OXFORD PAVING PLAN
SHEET TITLE

ASH DESIGN BY:	RLH DRAWN BY:	ASH CHECKED BY:
MARCH 2003 DATE	02173-E4 JOB NO.	8 / 24 SHEET/OF

H:\CIVIL\02173\DWG\PAV\02173_E4