


POWER C.D.C SECOND ADDITION

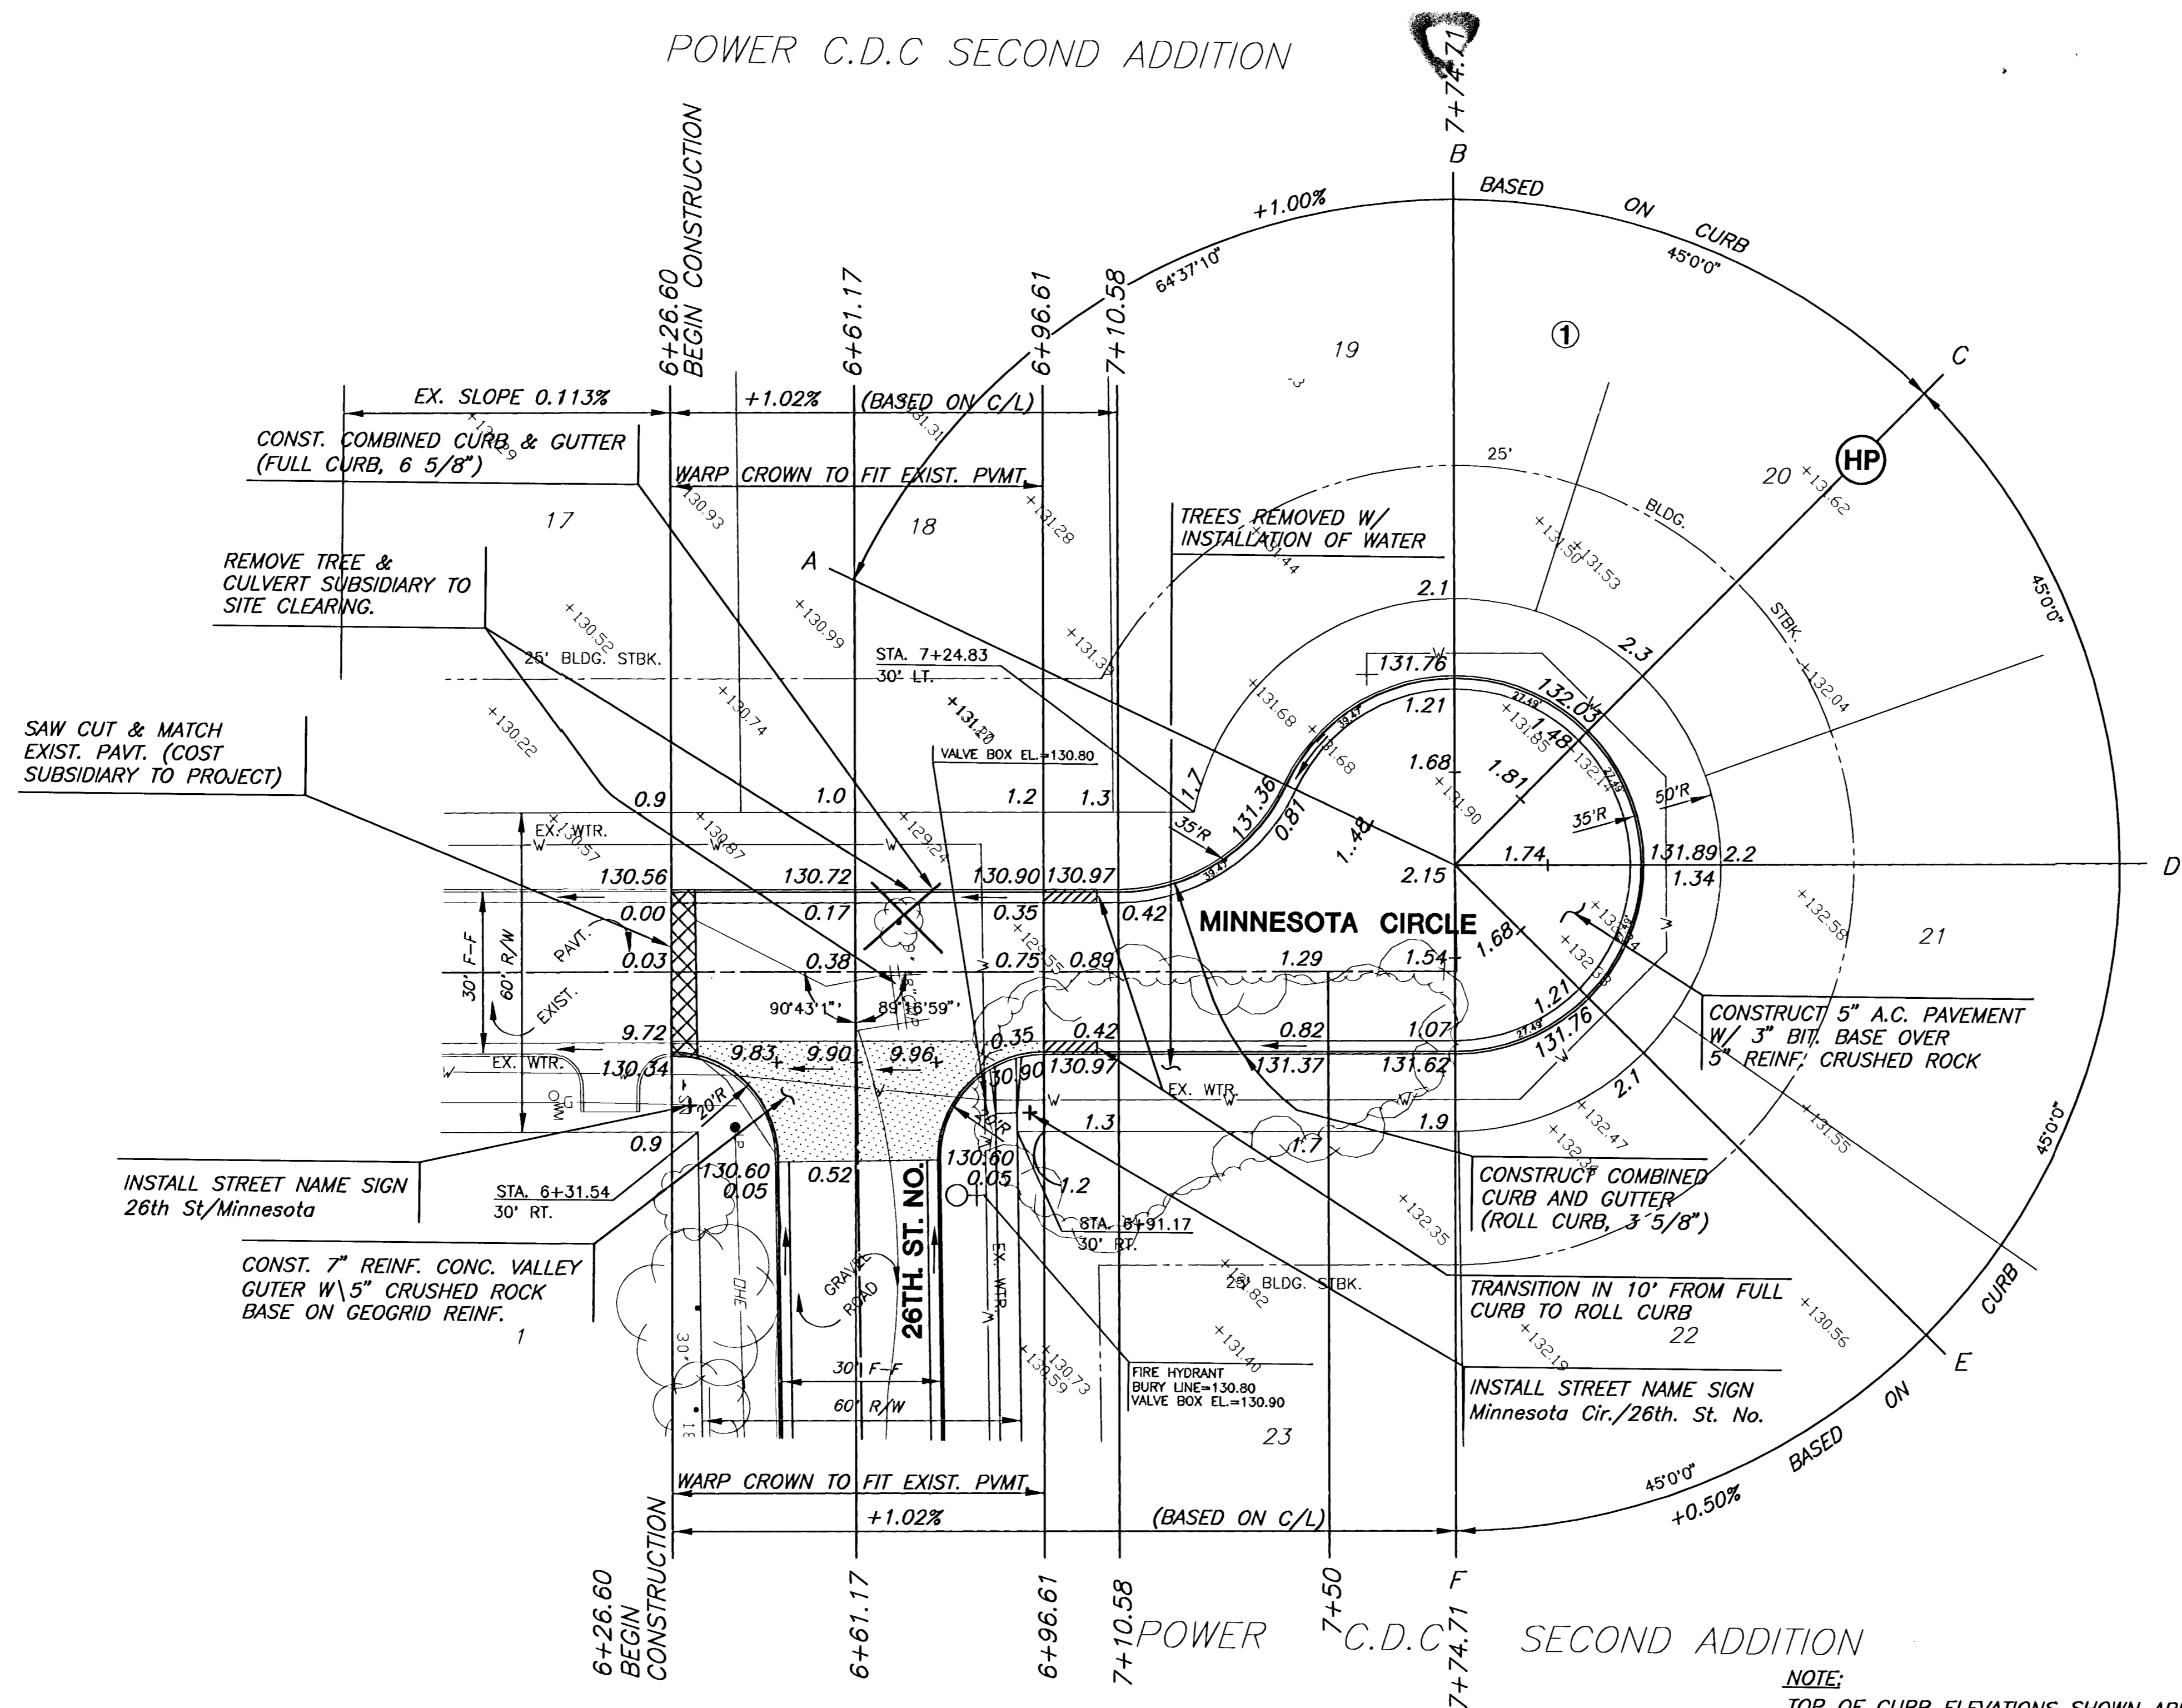

NOTE:
TOP OF CURB ELEVATIONS SHOWN ARE FOR FULL CURB. CONSTRUCT COMBINED CURB & GUTTER, ROLLED (3 5/8").

LEGEND

- + STREET SIGN & SIGN LOCATION (SEE SIGN ASSEMBLY TABLE FOR TYPE & STATION OF SIGN)
- PAVEMENT REMOVAL (SUBSIDIARY TO SITE CLEARING)
- 10' CURB TRANSITION
- TREE REMOVAL (SUBSIDIARY TO SITE CLEARING)

H:\CIVIL\020355\DWG\PAV\020355E4.DWG



POWER C.D.C. SECOND ADDITION
PROJECT NAME

PAVING PLAN - MINNESOTA CIRCLE
SHEET TITLE

JTC DESIGN BY. DM DRAWN BY. JTC CHECKED BY.

APRIL 2003 DATE. 020355E4 JOB NO. 8 / 20 SHEET/OF