
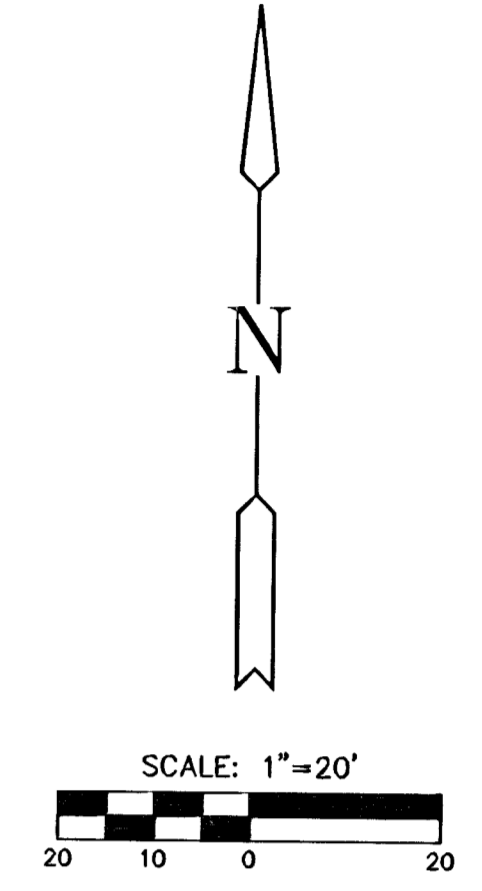


POWER C.D.C.
SECOND ADDITION

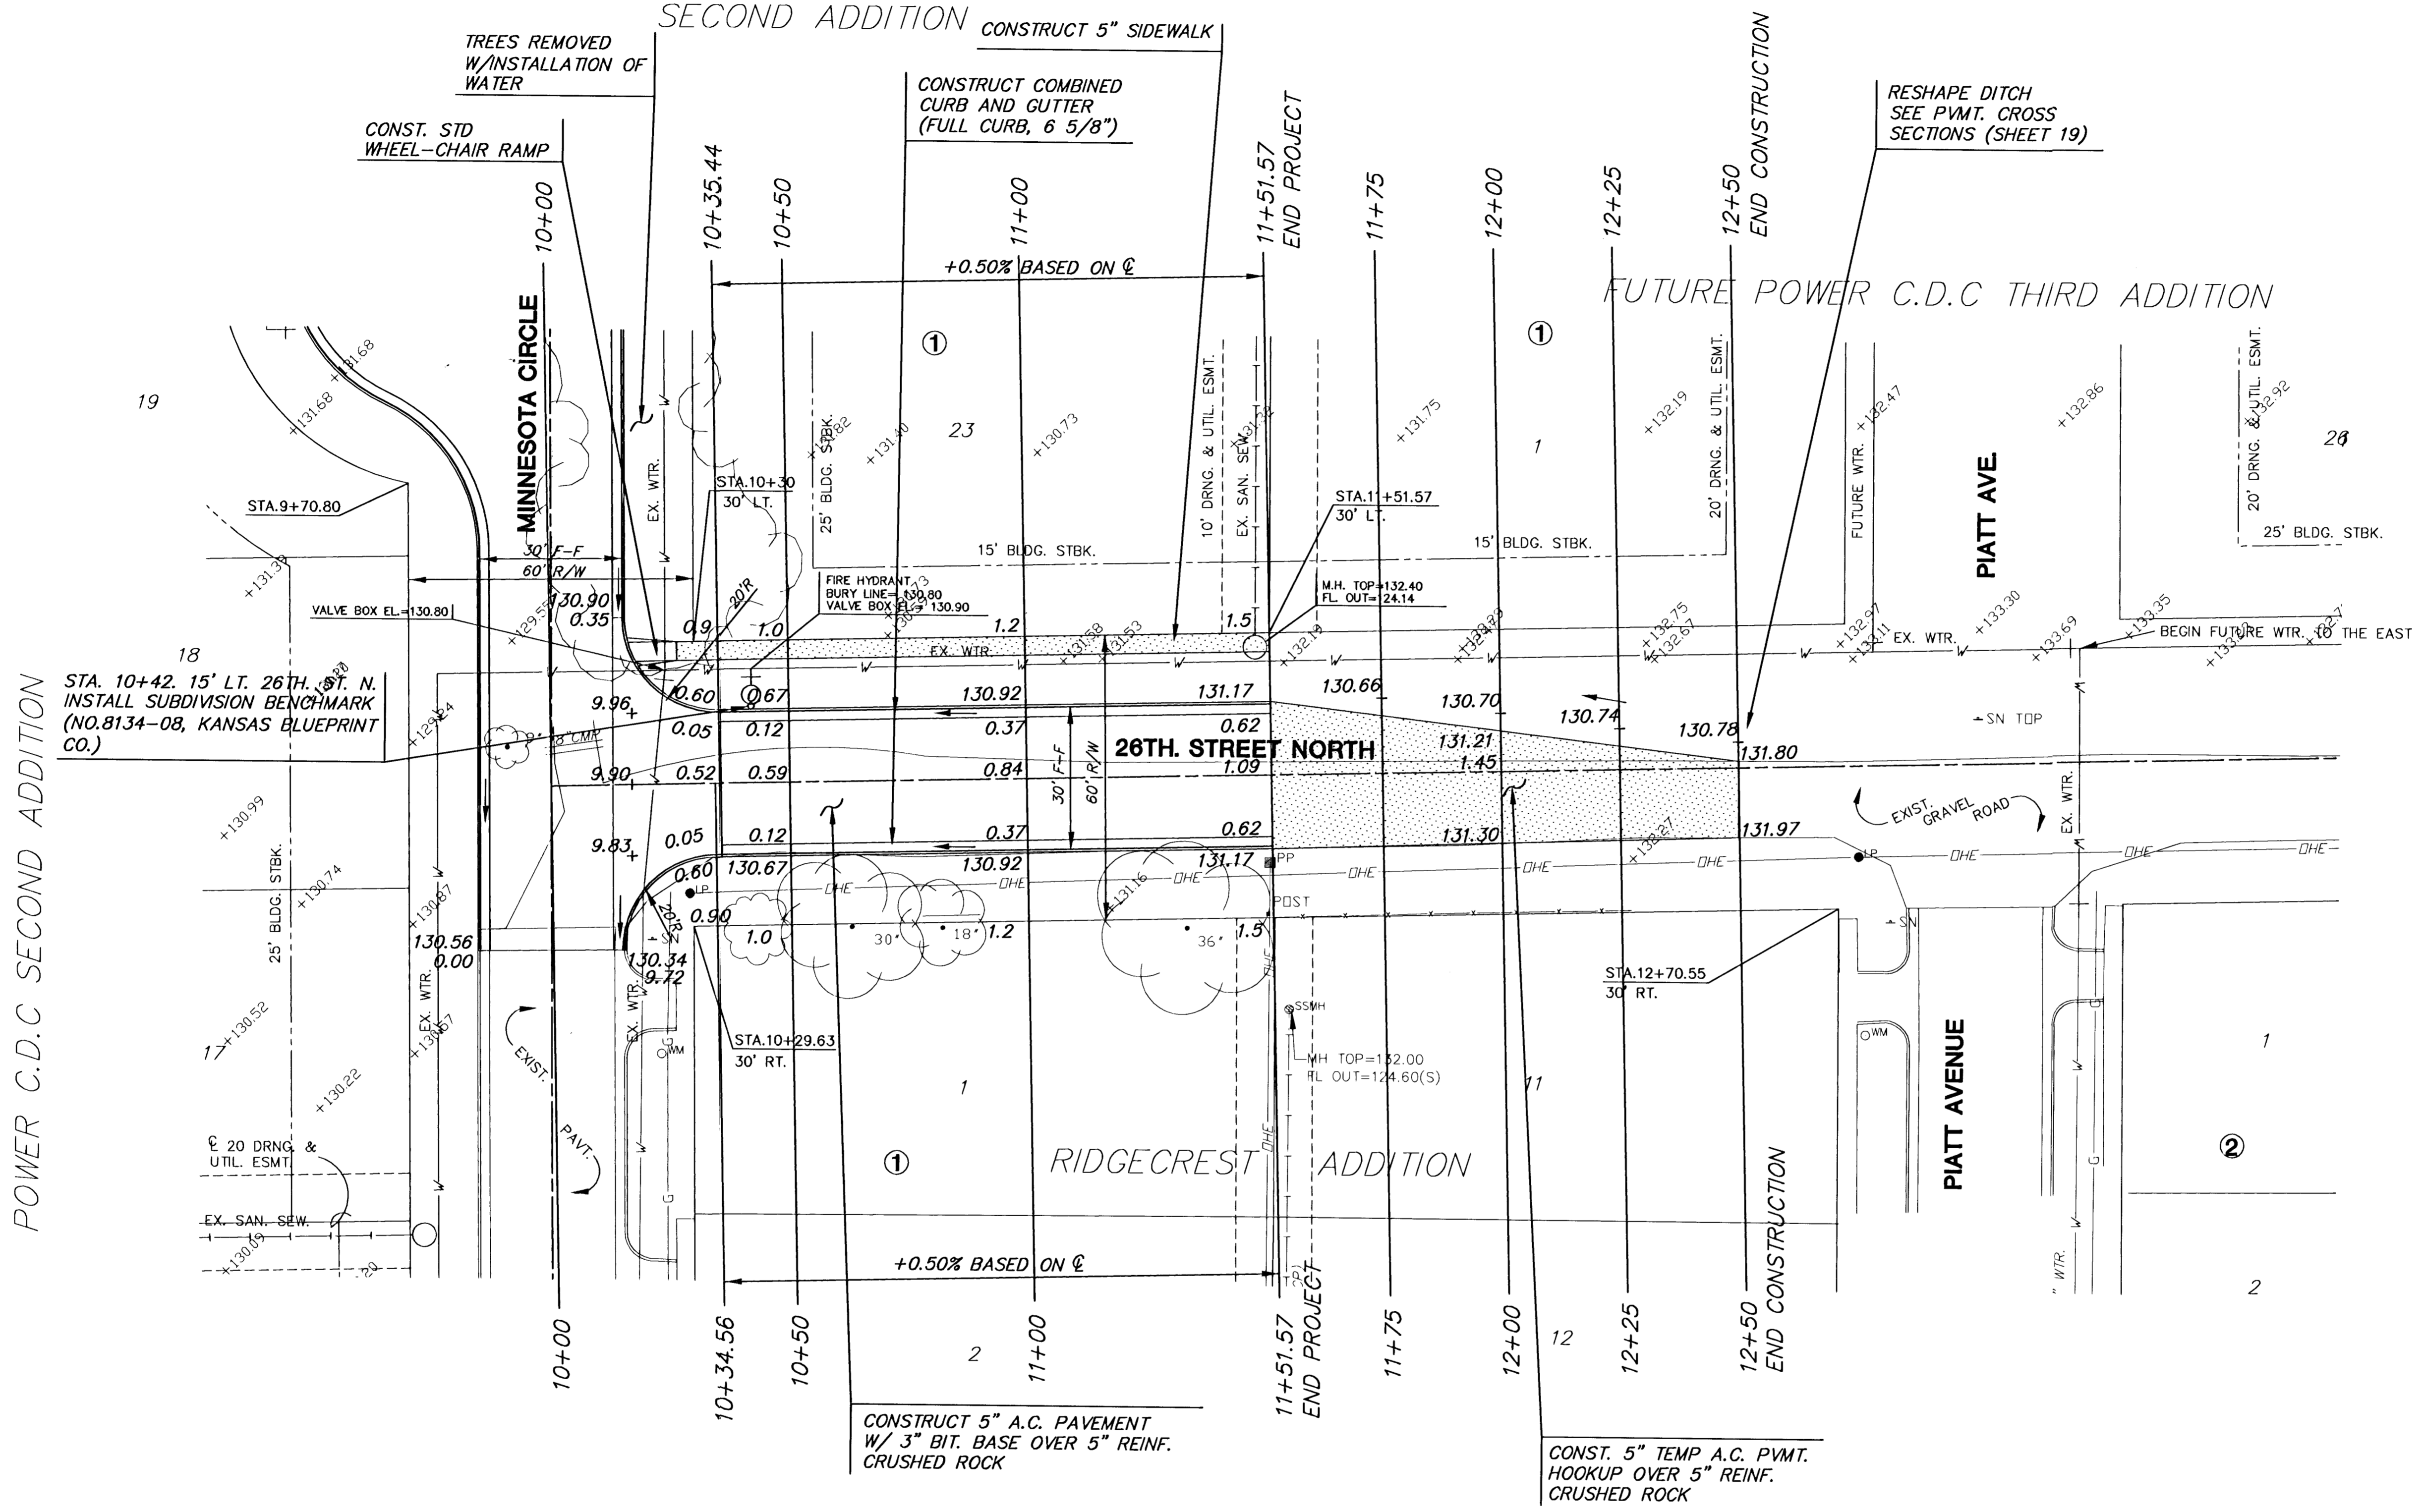

NOTE:
TOP OF CURB ELEVATIONS SHOWN ARE FOR FULL CURB. CONSTRUCT COMBINED CURB & GUTTER, FULL (6 5/8").

LEGEND

- + STREET SIGN & SIGN LOCATION (SEE SIGN ASSEMBLY TABLE FOR TYPE & STATION OF SIGN)
- PAVEMENT REMOVAL
- 10' CURB TRANSITION

H:\CIVIL\02035\DWG\PAV\02035E1.DWG



POWER C.D.C. SECOND ADDITION		
PROJECT NAME		
PAVING PLAN - 26TH STREET NORTH		
SHEET TITLE		
JTC	DM	JTC
DESIGN BY.	DRAWN BY.	CHECKED BY.
APRIL 2003	02035E3	9 / 20
DATE	JOB NO.	SHEET/OF