

ADJUST SS MANHOLE  
SEE SHEET 25

STA 3+79.49  
CONSTRUCT SHALLOW  
TYPE "P" MANHOLE  
5.0' DIA  
SEE SHEET 11

STA 5+16.41  
B.L. STA 5+09.13, 16.17' RT. FIF  
CONSTRUCT TYPE 1-A INLET  
5' X 3'  
TOP ELEV. = 1326.36

STA 5+51.09  
B.L. STA 5+09.13, 16.17' LT. FIF  
CONSTRUCT TYPE 1-A INLET  
5' X 3'  
TOP ELEV. = 1326.36

NOTE: UTILITY EASEMENT  
FROM INLET LOCATION ON  
CACTUS TO EAST LINE  
SPRINGDALE EAST 2ND ADDN.  
MUST BE GRADED PER THE  
ATTACHED ESMT GRADING PLAN

TRIM OR REMOVE TREES  
ONLY AS NECESSARY  
FOR CONSTRUCTION


Springdale East

2nd Addition

Cactus  
Prop. A.C. Easement



SCALE 1" = 40'  
IRON = •

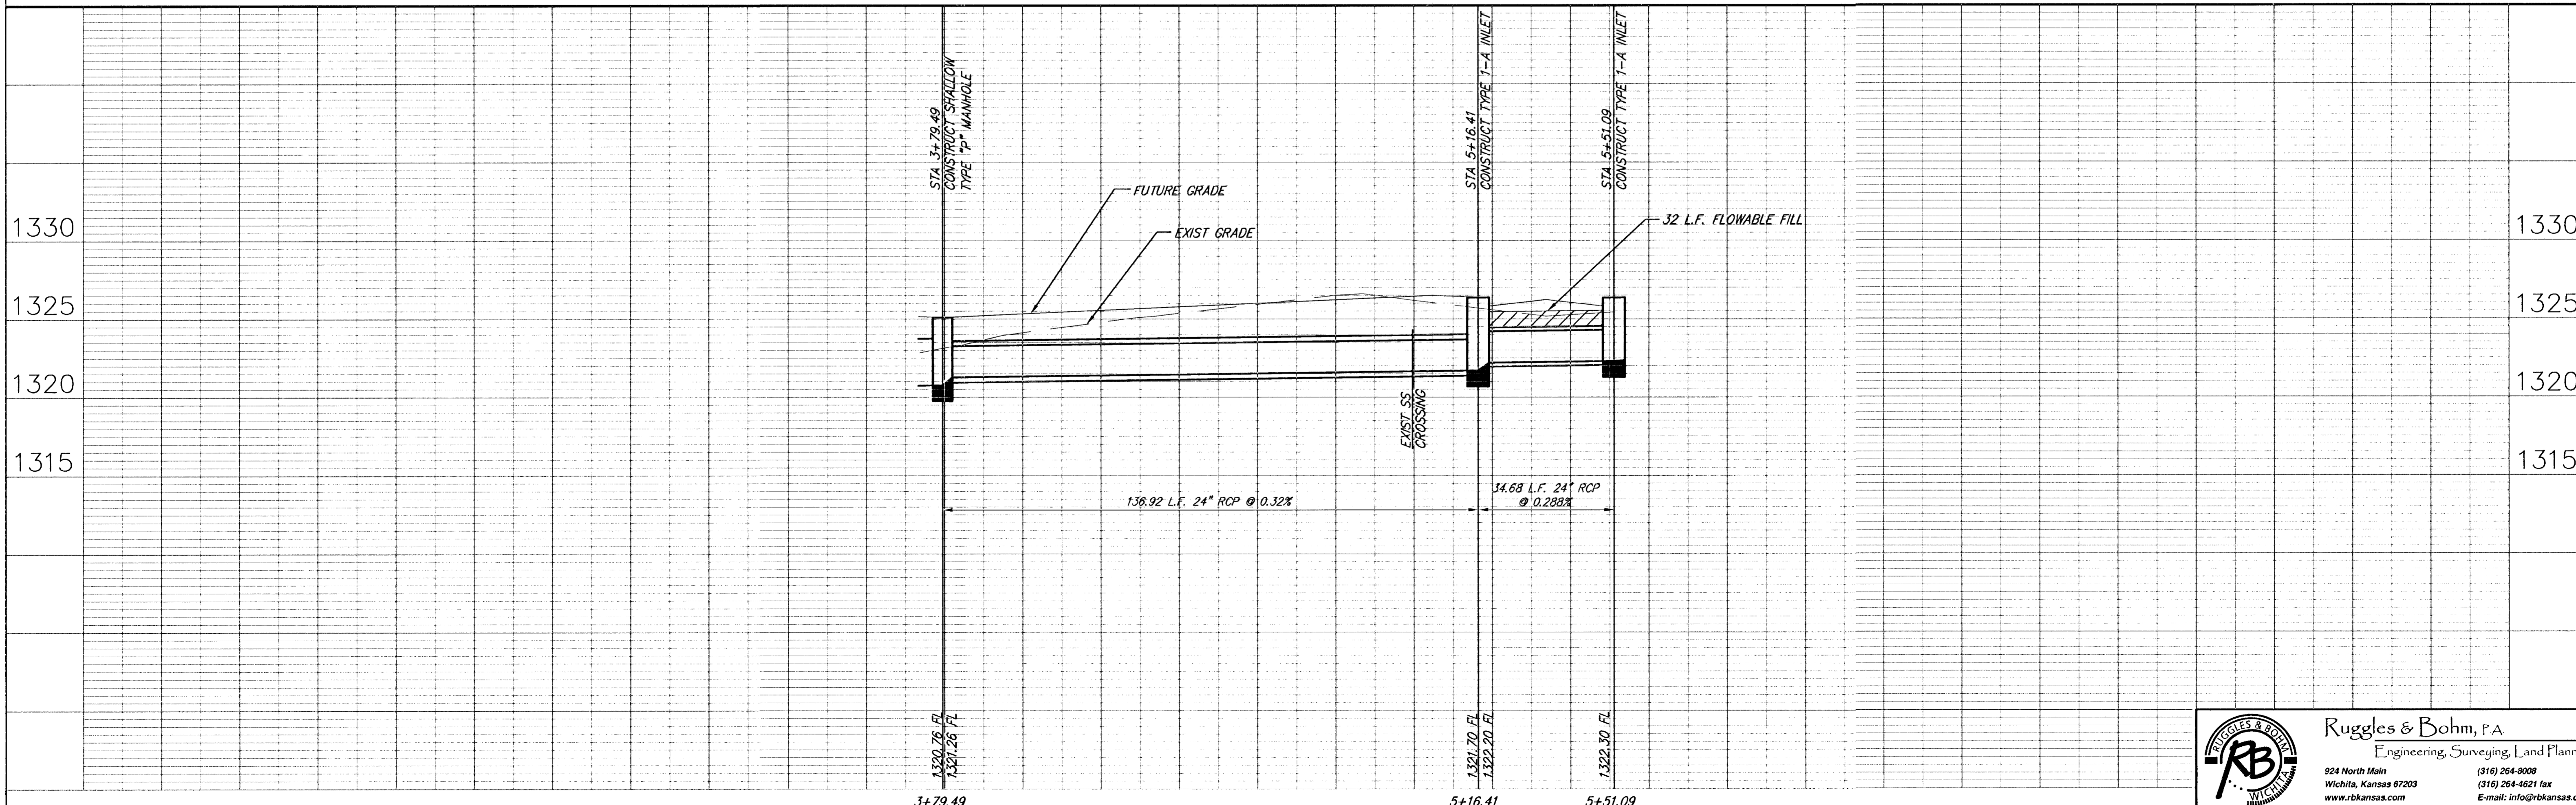

DESIGN	CMB	UTILITY	DATE	REVISION
PROJECT NUMBER	472-83482	DRAWING FILE	SWS [SWS 02]	
NOV. 27, 2002				
<b>Maple Shade Addition Incidental Drainage WICHITA, KANSAS</b>				
RUGGLES & BOHM, P.A. Engineering, Surveying, Land Planning				
224 North Main Wichita, Kansas 67203 www.rbkansas.com				
(316) 264-9008 (316) 264-4621 fax E-mail: info@rbkansas.com				
SRP JOB 2068E				
SHEET 11 OF 27				