


SOUTH ENTRANCE

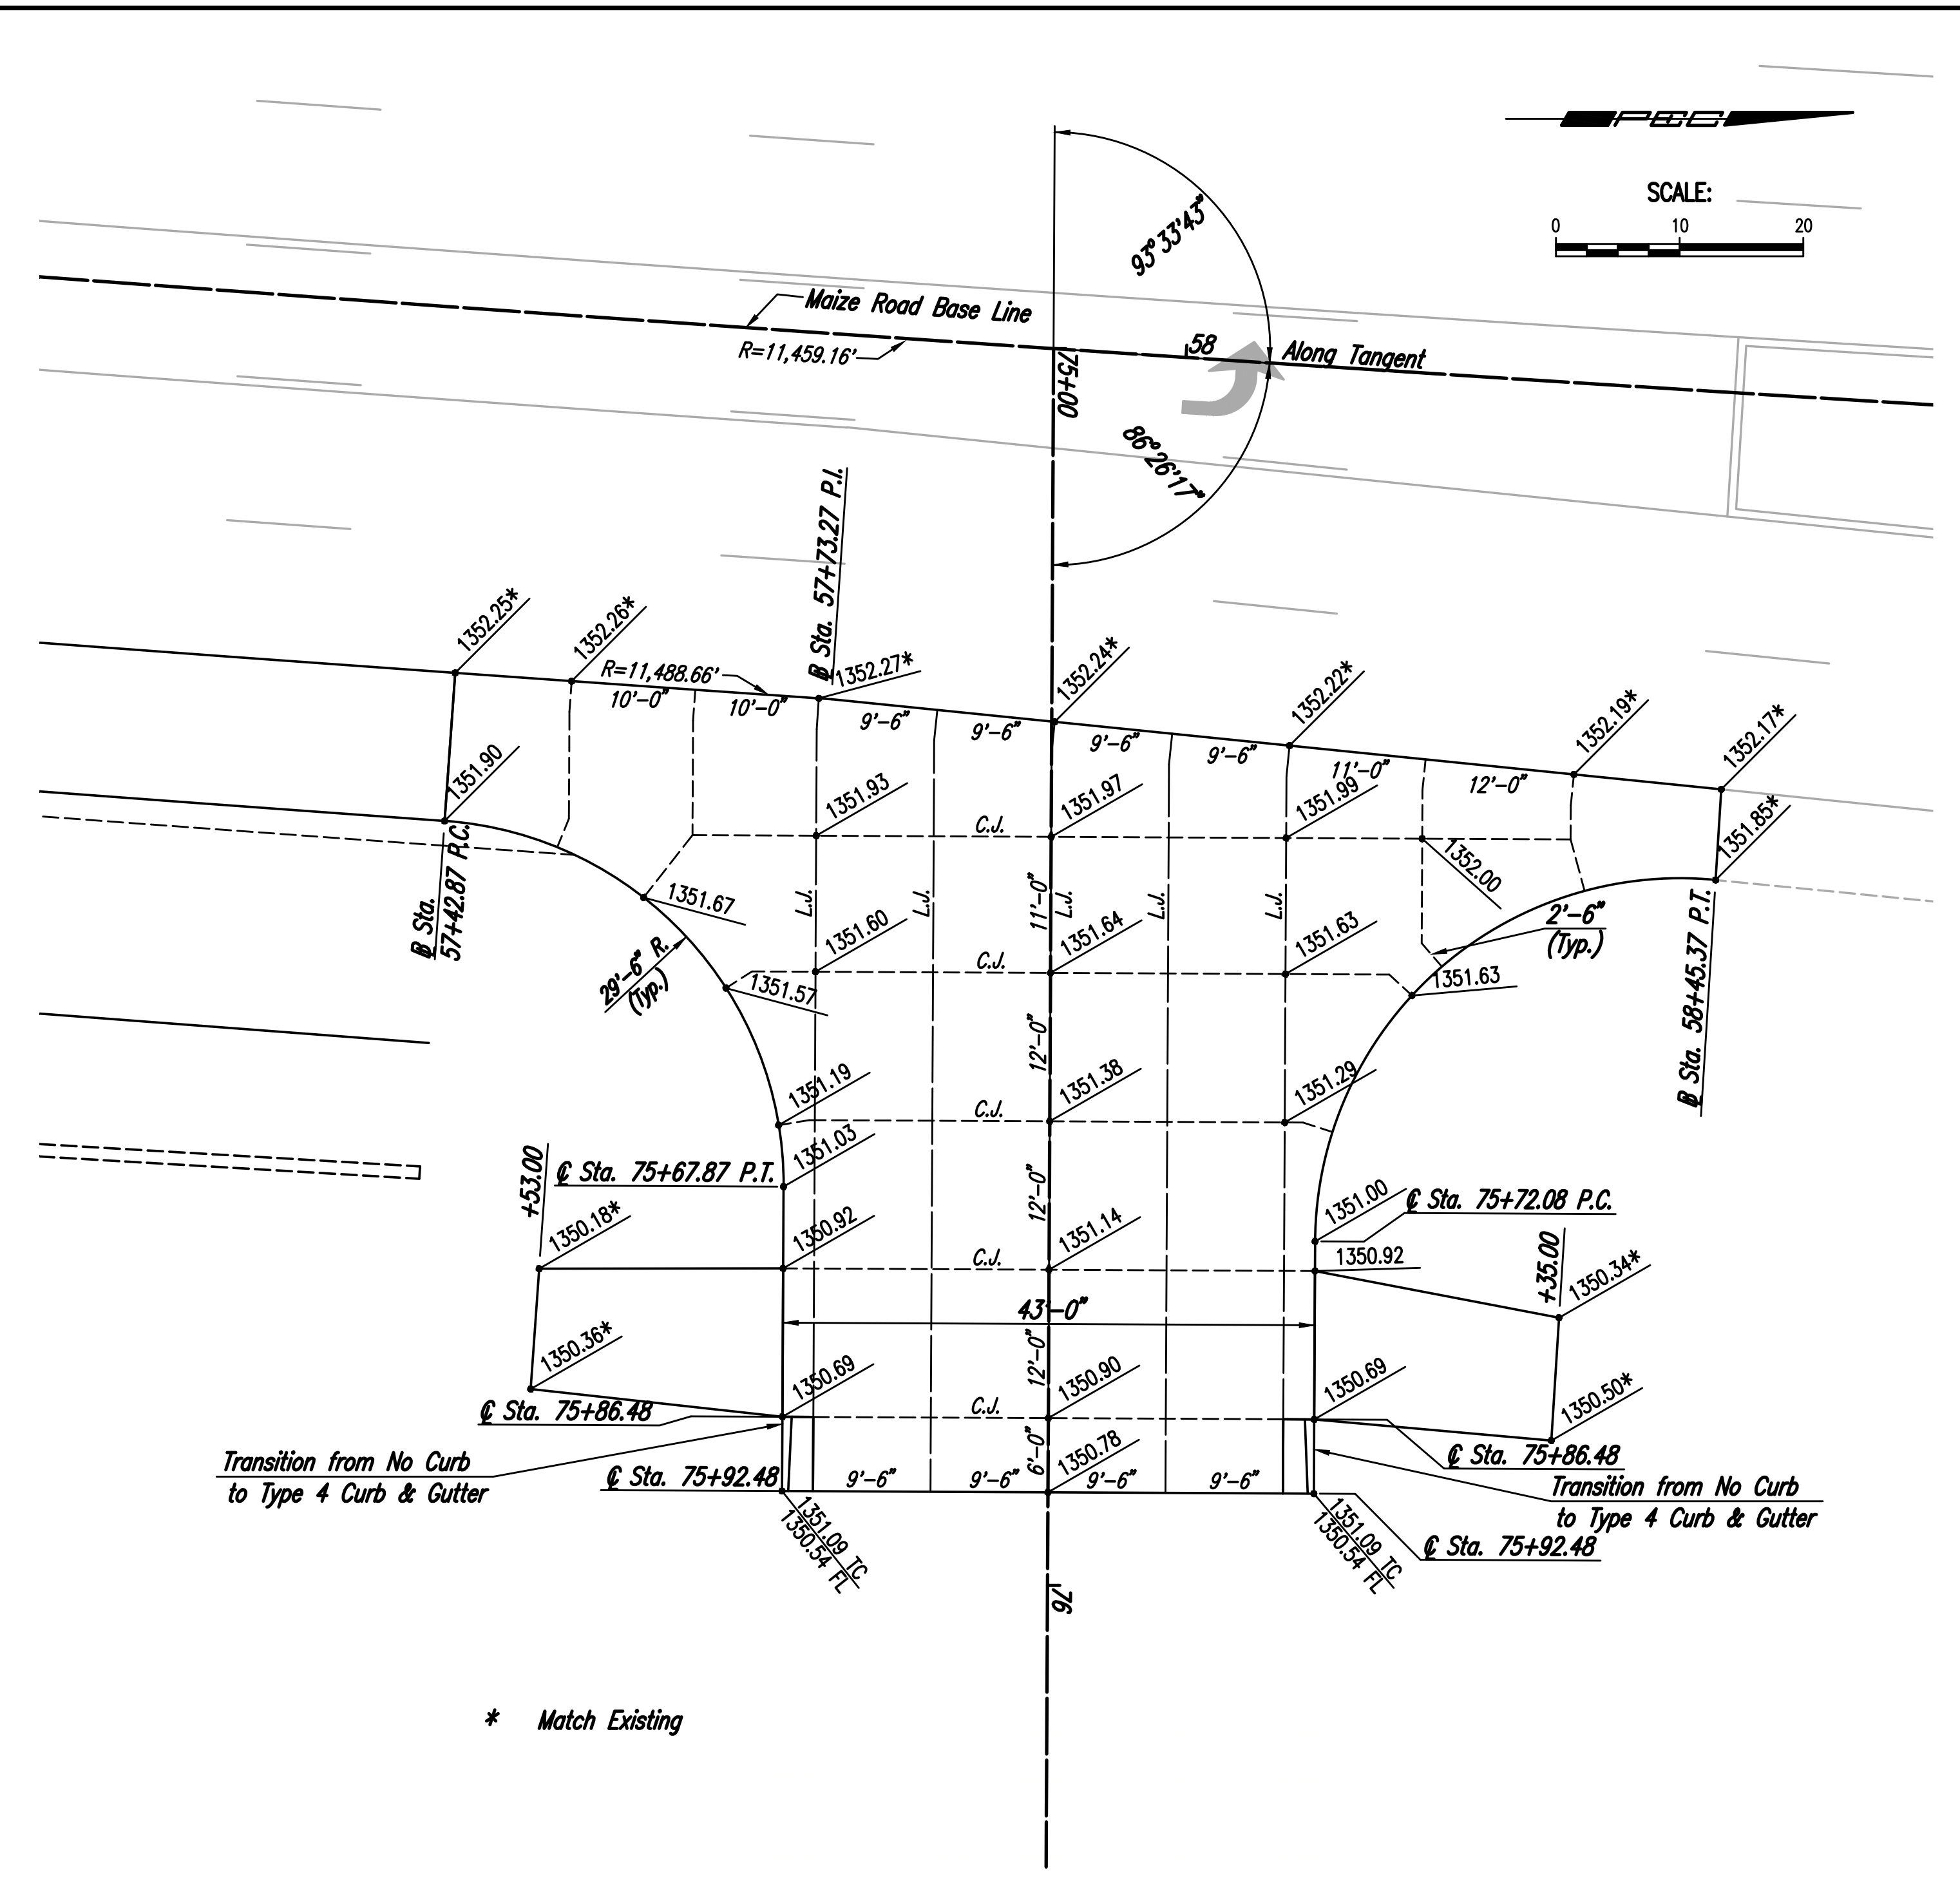

NORTH ENTRANCE

* Match Existing

* Match Existing

	No.	Revision	By	Date
	CADILLAC LAKE PHASE 1 MAIZE ROAD TURNING LANES GRADING PLAN-ENTRANCES GARY JANZEN, P.E. - CITY ENGINEER CITY OF WICHITA PROJECT NO. 472-85237			
	PROFESSIONAL ENGINEERING CONSULTANTS, P.A. 303 SOUTH TOPEKA WICHITA, KS 67202 316-262-2691 www.pec1.com			
	Designed by	BMM	Job No.	35-15138-004
Drawn by	BJS	Date	April 2017	