

STREET REHABILITATION FOR
17TH STREET BETWEEN HILLSIDE & OLIVER
WICHITA, KS

©2017
MKEC Engineering
All Rights Reserved
www.mkec.com
These drawings and their contents, including, but not limited to, all concepts, designs, & ideas are the exclusive property of MKEC Engineering (MKEC), and may not be used or reproduced in any way without the express consent of MKEC.


PAVING PLAN

PROJECT NO.	472-85215	
DATE	5/3/2017	
SCALE	1"=20'	
DESIGNED	DRAWN	CHECKED
JRA	BKS	BLB

NO.	REVISION	DATE

SHEET NO.

PLOTTED: Wednesday, May 03, 2017 @ 09:14AM
J:\PROJECTS\2017\150104077_COW_17TH STREET REHAB\150177_CADSHITS\06_CIVIL\PAV\15177EP48.DWG

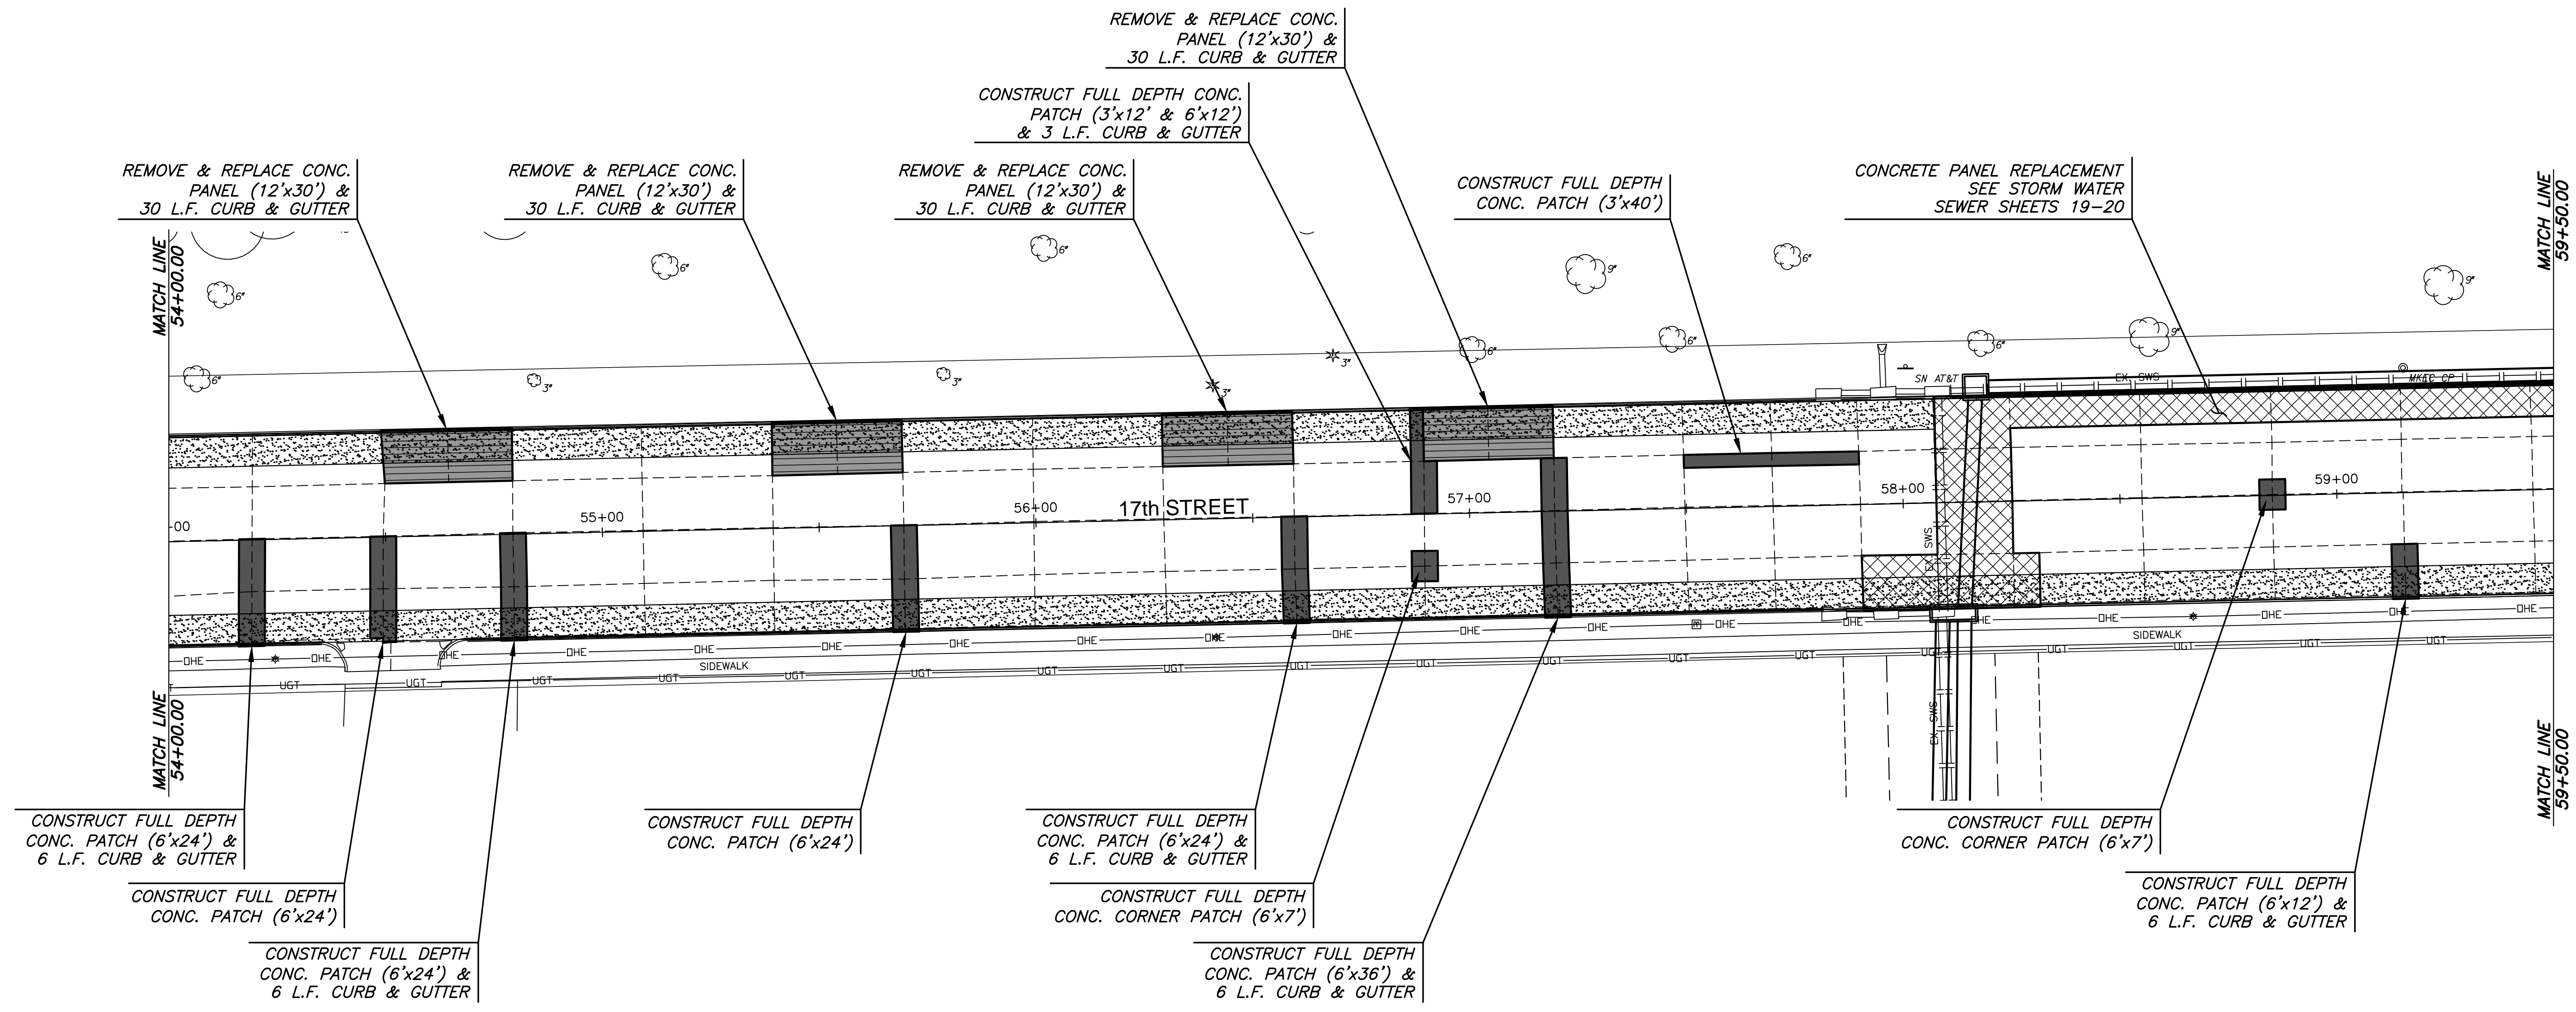

REMOVE & REPLACE CONC. PANEL (12'x30') & 30 L.F. CURB & GUTTER

CONSTRUCT FULL DEPTH CONC. PATCH (3'x12' & 6'x12') & 3 L.F. CURB & GUTTER

REMOVE & REPLACE CONC. PANEL (12'x30') & 30 L.F. CURB & GUTTER

REMOVE & REPLACE CONC. PANEL (12'x30') & 30 L.F. CURB & GUTTER

REMOVE & REPLACE CONC. PANEL (12'x30') & 30 L.F. CURB & GUTTER

CONSTRUCT FULL DEPTH CONC. PATCH (3'x40')

CONCRETE PANEL REPLACEMENT SEE STORM WATER SEWER SHEETS 19-20

CONSTRUCT FULL DEPTH CONC. PATCH (6'x24') & 6 L.F. CURB & GUTTER

CONSTRUCT FULL DEPTH CONC. PATCH (6'x24')

CONSTRUCT FULL DEPTH CONC. PATCH (6'x24') & 6 L.F. CURB & GUTTER

CONSTRUCT FULL DEPTH CONC. CORNER PATCH (6'x7')

CONSTRUCT FULL DEPTH CONC. PATCH (6'x36') & 6 L.F. CURB & GUTTER





 


CONSTRUCT FULL DEPTH CONC. CORNER PATCH (6'x7')

CONSTRUCT FULL DEPTH CONC. PATCH (6'x12') & 6 L.F. CURB & GUTTER

CONSTRUCT FULL DEPTH CONC. PATCH (6'x24')

 CONSTRUCT FULL DEPTH CONC. PATCH (6'x24') & 6 L.F. CURB & GUTTER

LEGEND

-  CONCRETE PAVEMENT REMOVED & REPLACED (>16.0 S.Y.) *
-  CONCRETE PAVEMENT REMOVED & REPLACED (≤16.0 S.Y.) *
-  CONCRETE CURB, MONO EDGE, REMOVED & REPLACED
-  CONCRETE SIDEWALK REMOVED & REPLACED
-  PAVEMENT REMOVED & CONCRETE PAVEMENT 9" (REINF.) **
-  CONCRETE PAVEMENT, COLD MILLED
-  REMOVE & REPLACE CONCRETE DRIVEWAY

* CONCRETE CURB, MONO EDGE (6" & 1 1/2") WILL ALSO BE INCLUDED IN SOME OF THESE AREAS.

** CONCRETE CURB, MONO EDGE (SPECIAL) AND CRUSHED ROCK BASE 6", REINFORCED WILL ALSO BE INCLUDED IN SOME OF THESE AREAS.

