


PLOTTED: Wednesday, May 03, 2017 @ 08:18AM

J:\PROJECTS\2017\150104077_COW_17TH STREET REHAB_150177_CADD\SHOTS\06_CIVIL\PAV\15177EP06.DWG

STREET REHABILITATION FOR
17TH STREET BETWEEN HILLSIDE & OLIVER
WICHITA, KS

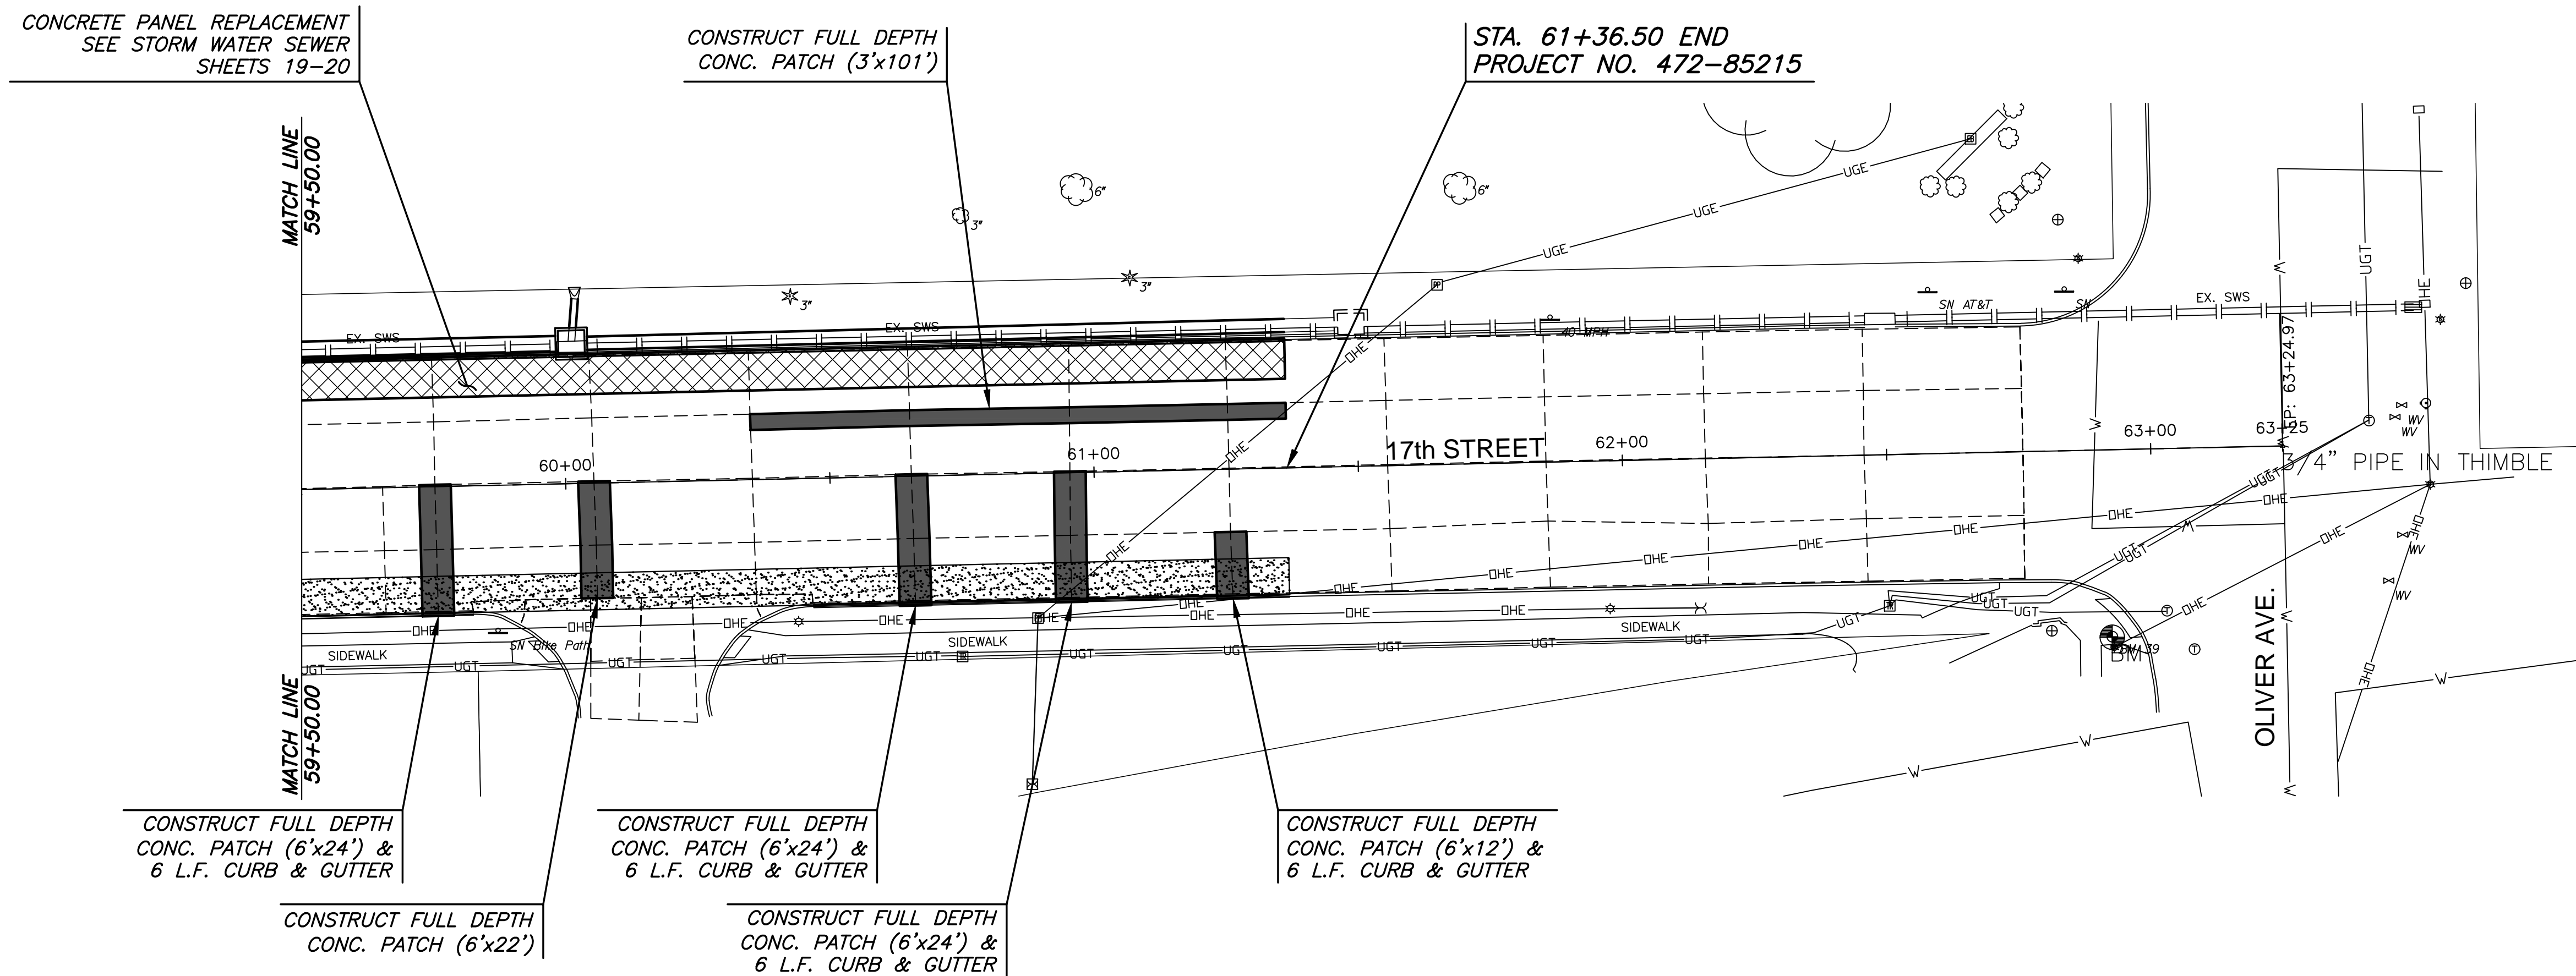

CONCRETE PANEL REPLACEMENT
SEE STORM WATER SEWER
SHEETS 19-20

CONSTRUCT FULL DEPTH
CONC. PATCH (3'x101')

STA. 61+36.50 END
PROJECT NO. 472-85215

CONSTRUCT FULL DEPTH
CONC. PATCH (6'x24') &
6 L.F. CURB & GUTTER






 
 
CONSTRUCT FULL DEPTH
CONC. PATCH (6'x24') &
6 L.F. CURB & GUTTER

CONSTRUCT FULL DEPTH
CONC. PATCH (6'x12') &
6 L.F. CURB & GUTTER


CONSTRUCT FULL DEPTH
CONC. PATCH (6'x22')

CONSTRUCT FULL DEPTH
CONC. PATCH (6'x24') &
6 L.F. CURB & GUTTER

LEGEND

-  CONCRETE PAVEMENT REMOVED & REPLACED (>16.0 S.Y.) *
-  CONCRETE PAVEMENT REMOVED & REPLACED (≤16.0 S.Y.) *
-  CONCRETE CURB, MONO EDGE, REMOVED & REPLACED
-  CONCRETE SIDEWALK REMOVED & REPLACED
-  PAVEMENT REMOVED & CONCRETE PAVEMENT 9" (REINF.) **
-  CONCRETE PAVEMENT, COLD MILLED
-  REMOVE & REPLACE CONCRETE DRIVEWAY

* CONCRETE CURB, MONO EDGE (6" & 1 1/2") WILL ALSO BE INCLUDED IN SOME OF THESE AREAS.
** CONCRETE CURB, MONO EDGE (SPECIAL) AND CRUSHED ROCK BASE 6", REINFORCED WILL ALSO BE INCLUDED IN SOME OF THESE AREAS.

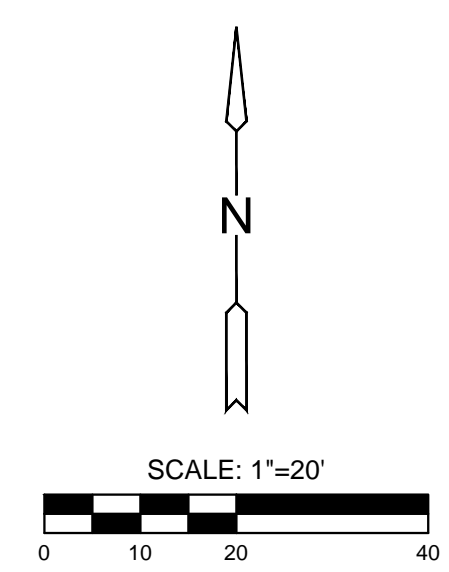

©2017
MKEC Engineering
All Rights Reserved
www.mkec.com
These drawings and their contents, including, but not limited to, all concepts, designs, & ideas are the exclusive property of MKEC Engineering (MKEC), and may not be used or reproduced in any way without the express consent of MKEC.

PAVING PLAN

PROJECT NO.	472-85215	
DATE	5/3/2017	
SCALE	1"=20'	
DESIGNED	DRAWN	CHECKED
JRA	BKS	BLB
NO.	REVISION	DATE
SHEET NO.		