
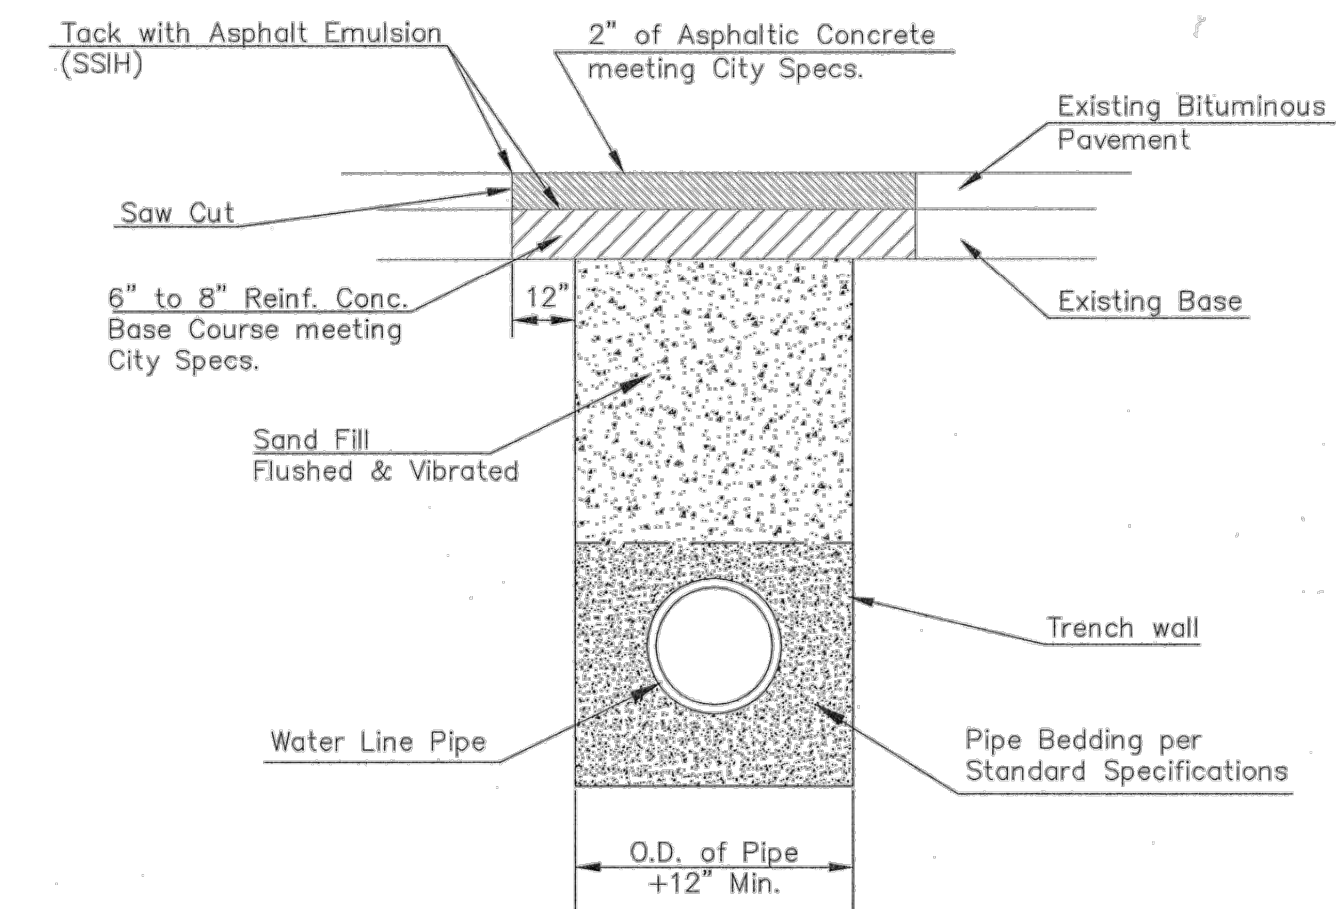
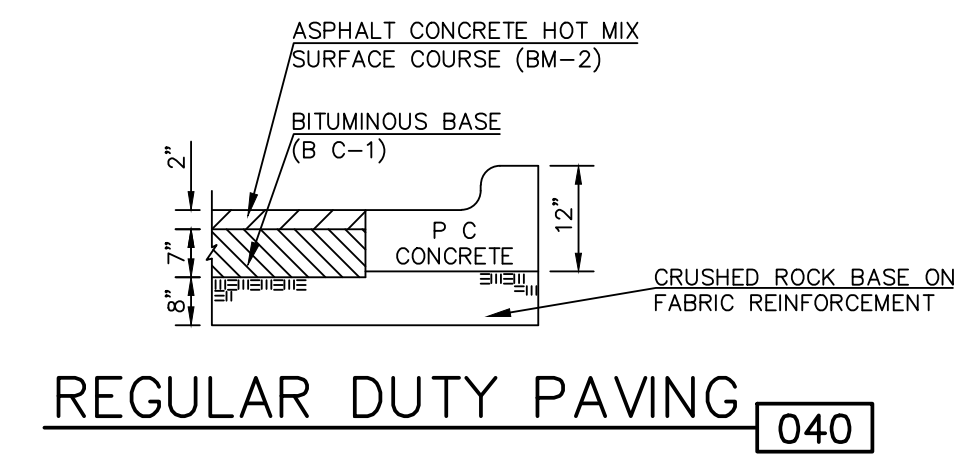


QUANTITIES			
LUMP SUM BID ITEMS			
Mobilization	LS		1
Transportation of Salvaged Material	LS		1
Site Clearing	LS		1
Seeding	LS		1
MEASURED QUANTITY BID ITEMS - Paving			
Pavement Removed	S.Y.	1,382	
Concrete C & G Removed	L.F.	843	
Concrete C & G, Type 1 (6" & 1-1/2")	L.F.	790	
Concrete C & G, Type 3 (8" & 1-1/2")	L.F.	108	
Concrete Driveway Removed	S.Y.	108	
Concrete Sidewalk Removed	S.Y.	107	
Concrete Sidewalk 4"	S.F.	133	
Concrete Sidewalk 5"	S.F.	451	
Wheelchair Ramp w/ Detectable Warnings	Ea.	6	
Crushed Rock Base 6", Reinforced	S.Y.	1,065	
AC Pavement 7" (5" Bit Base)	S.Y.	1,065	
Inlet Removed	Ea.	1	
Signing, Elec. Portable Message (each day)	days	10	
MEASURED QUANTITY BID ITEMS - Drainage			
Pipe, SWS 18" RCP	L.F.	85	
Pipe, SWS 30" RCP	L.F.	49	
Pipe, SWS 30" RCP	L.F.	76	
Pipe, SWS 36" RCP	L.F.	76	
Inlet, Curb (Type 1A) (L=5' W=4')	Ea.	2	
Inlet, Curb (Type 1A) (L=10' W=4')	Ea.	1	
Inlet Hookup	Ea.	2	
LUMP SUM BID ITEMS - Traffic			
Pavement Markings - Removal	LS		1
Pavement Markings	LS		1
Traffic Control	L.S.		1
Signing	L.S.		1
Traffic Signalization	L.S.		1
Traffic signal pole and base, removed	L.S.		1
MEASURED QUANTITY BID ITEMS - Erosion Control BMP			
BMP, Curb Inlet Protection	ea		5
BMP, Silt Fence	lf		550

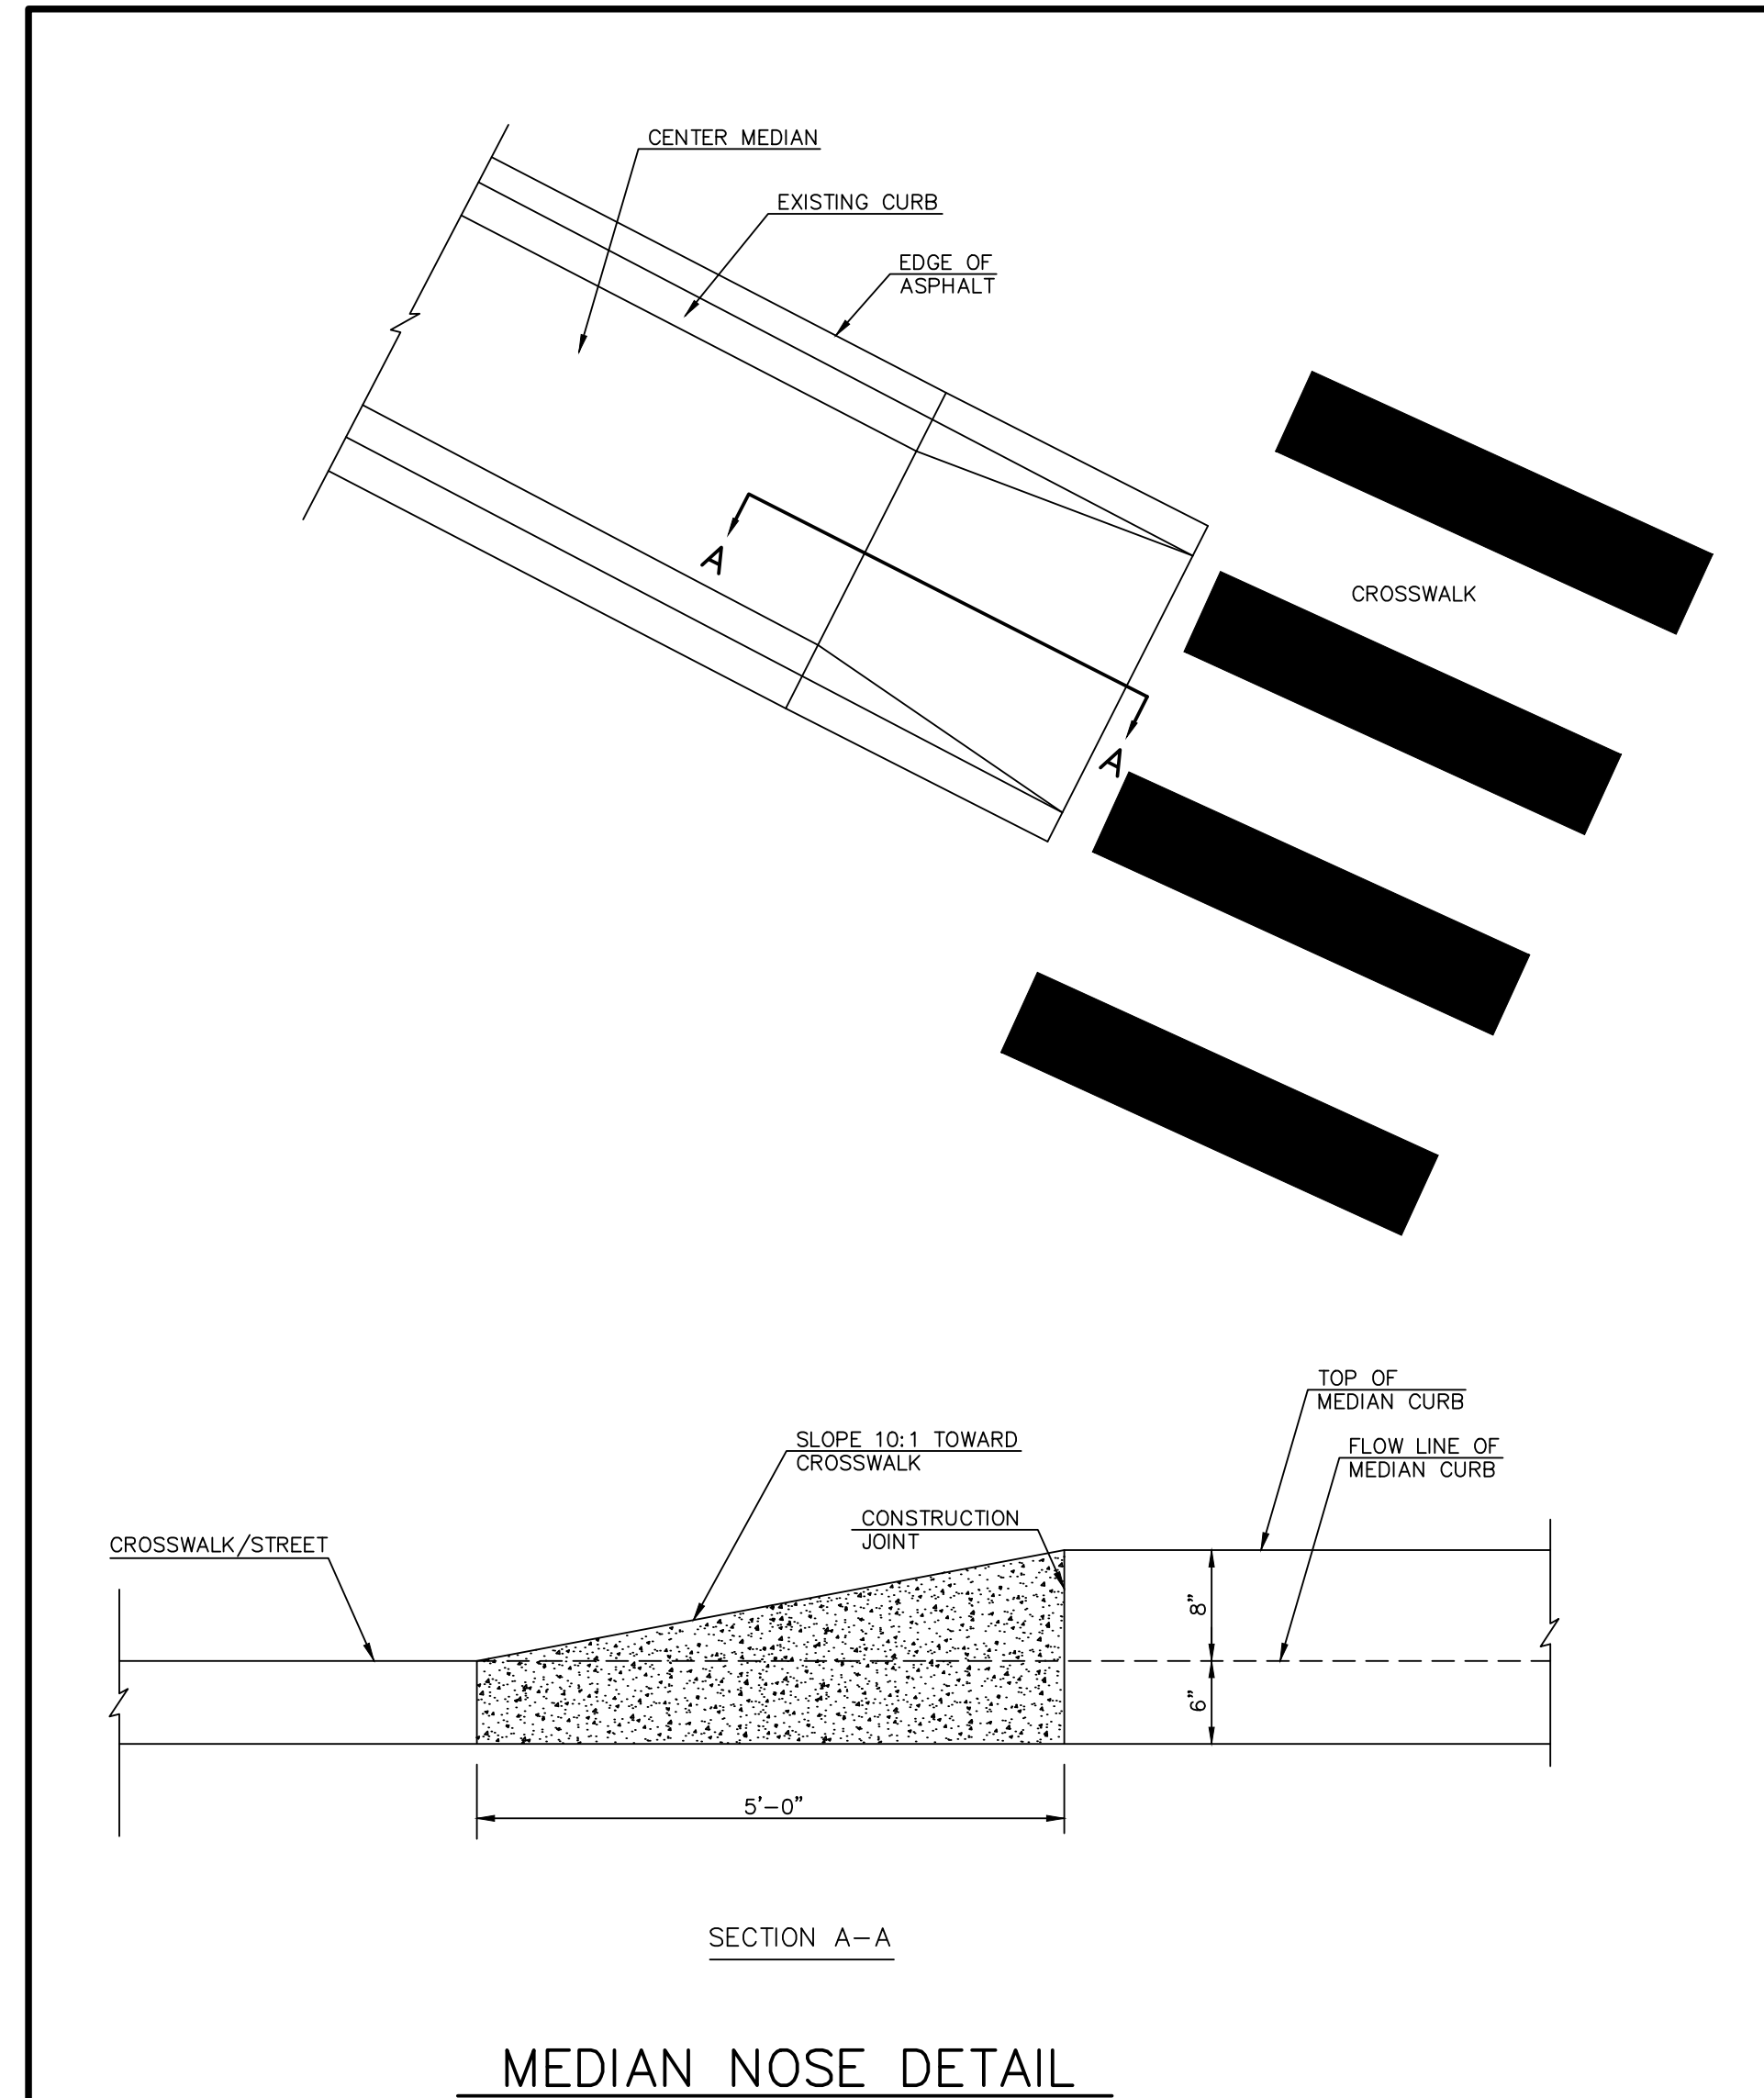

PAVEMENT REPLACEMENT & TRENCH COMPACTION UNDER EXISTING AND PROPOSED CITY ROADS

REV	DATE	DESCRIPTION
0	6-7-17	BID SET
		DSN
		DWN
		CHK

1104 E. 12TH AVENUE
EMPORIA, KANSAS 66801
PH. (620) 208-5240 | FAX (785) 762-7744
emp@kveeng.com | www.kveeng.com

KAW VALLEY ENGINEERING
KAW VALLEY ENGINEERING, INC. IS AUTHORIZED TO OFFER ENGINEERING SERVICES BY KANSAS STATE CERTIFICATE OF AUTHORIZATION # E-113. EXPIRES 12/31/18

CENTRAL AND NIMS SIGNALIZATION
PROJECT NUMBER 472-85280
WICHITA, KANSAS

PROJ. NO.	F16D0205
DESIGNER	KDB
DRAWN BY	NMP
CFN	0205DET
SHEET	8 OF 36
REV	0