




**FLOOR PLAN**  
1/4"=1'-0"  
0 4'

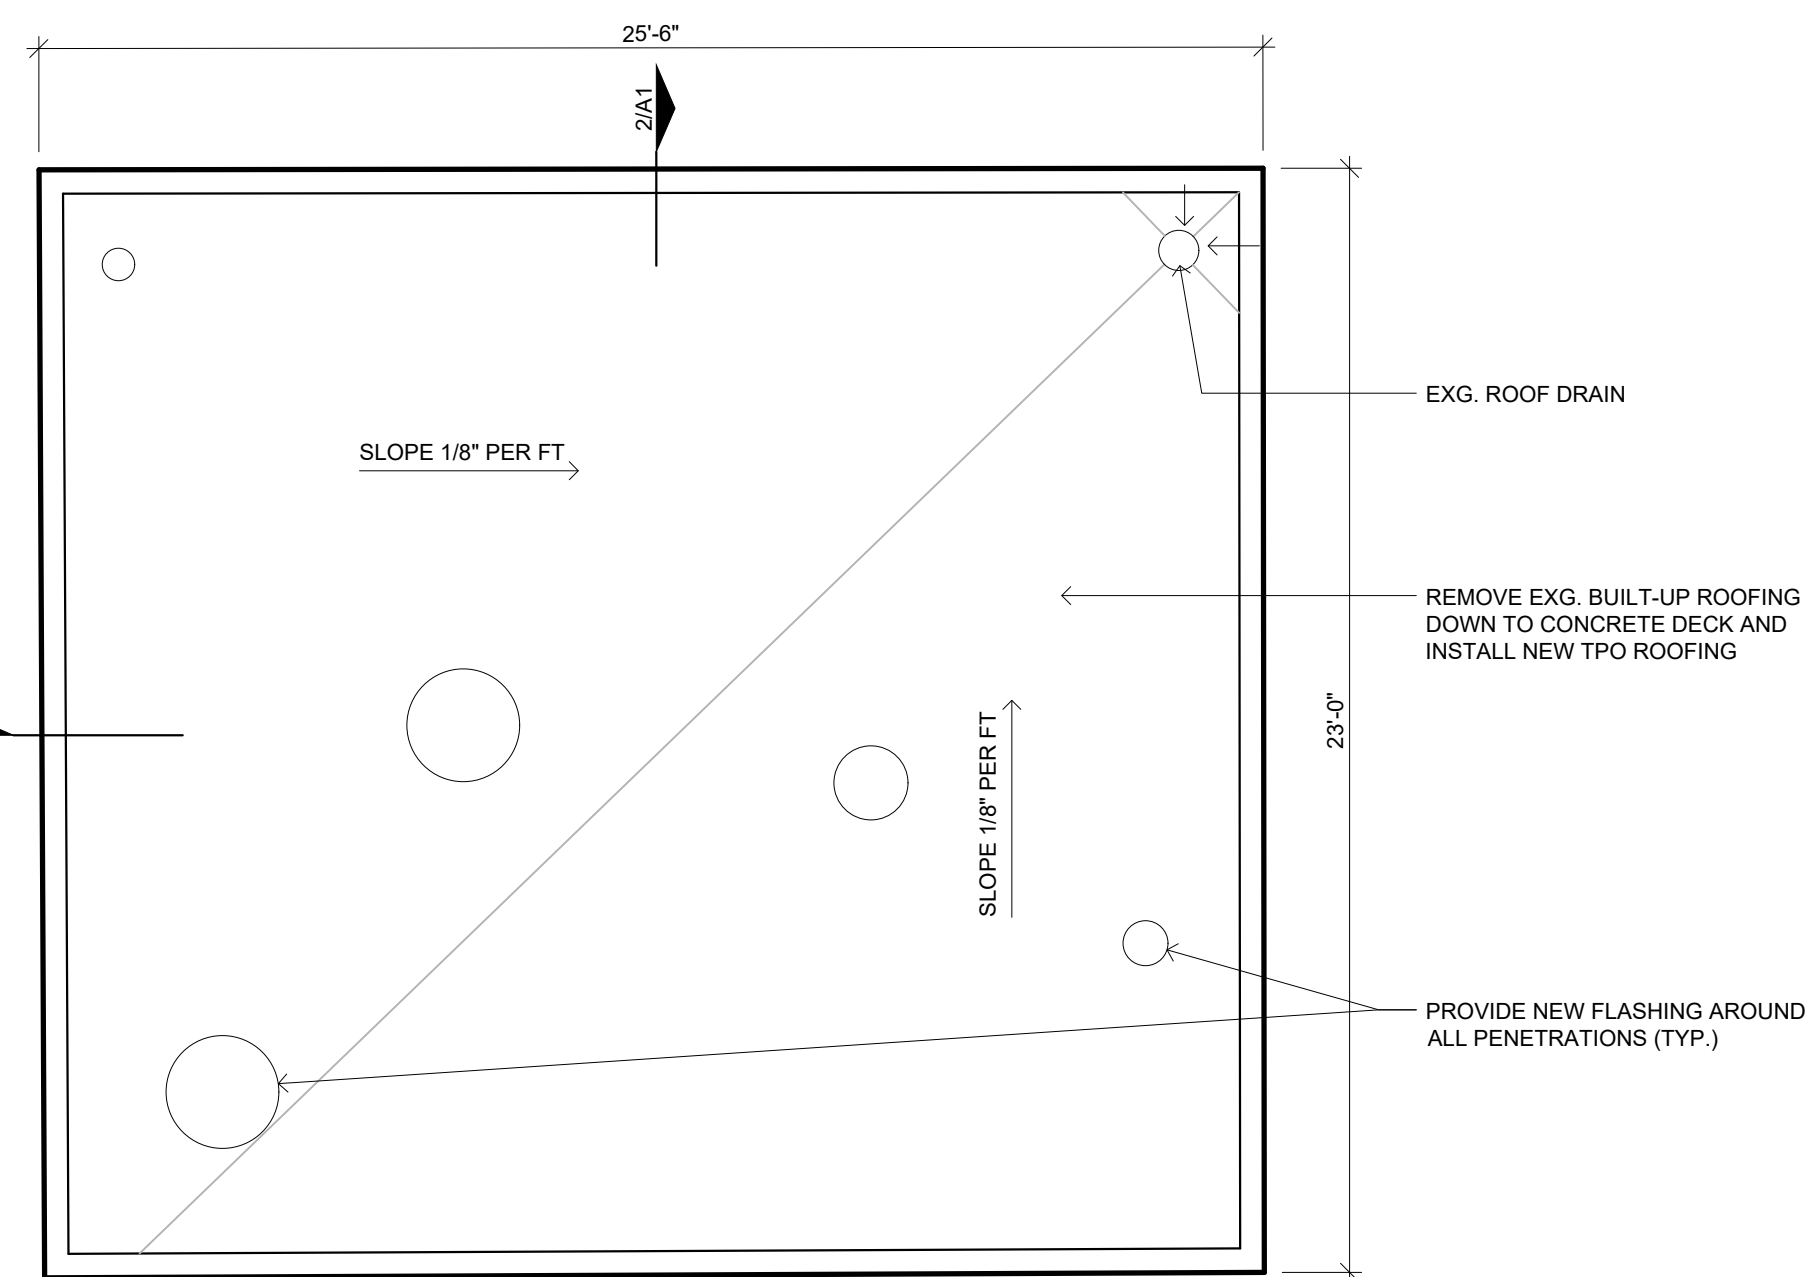

**ROOF PLAN**  
1/4"=1'-0"  
0 4'

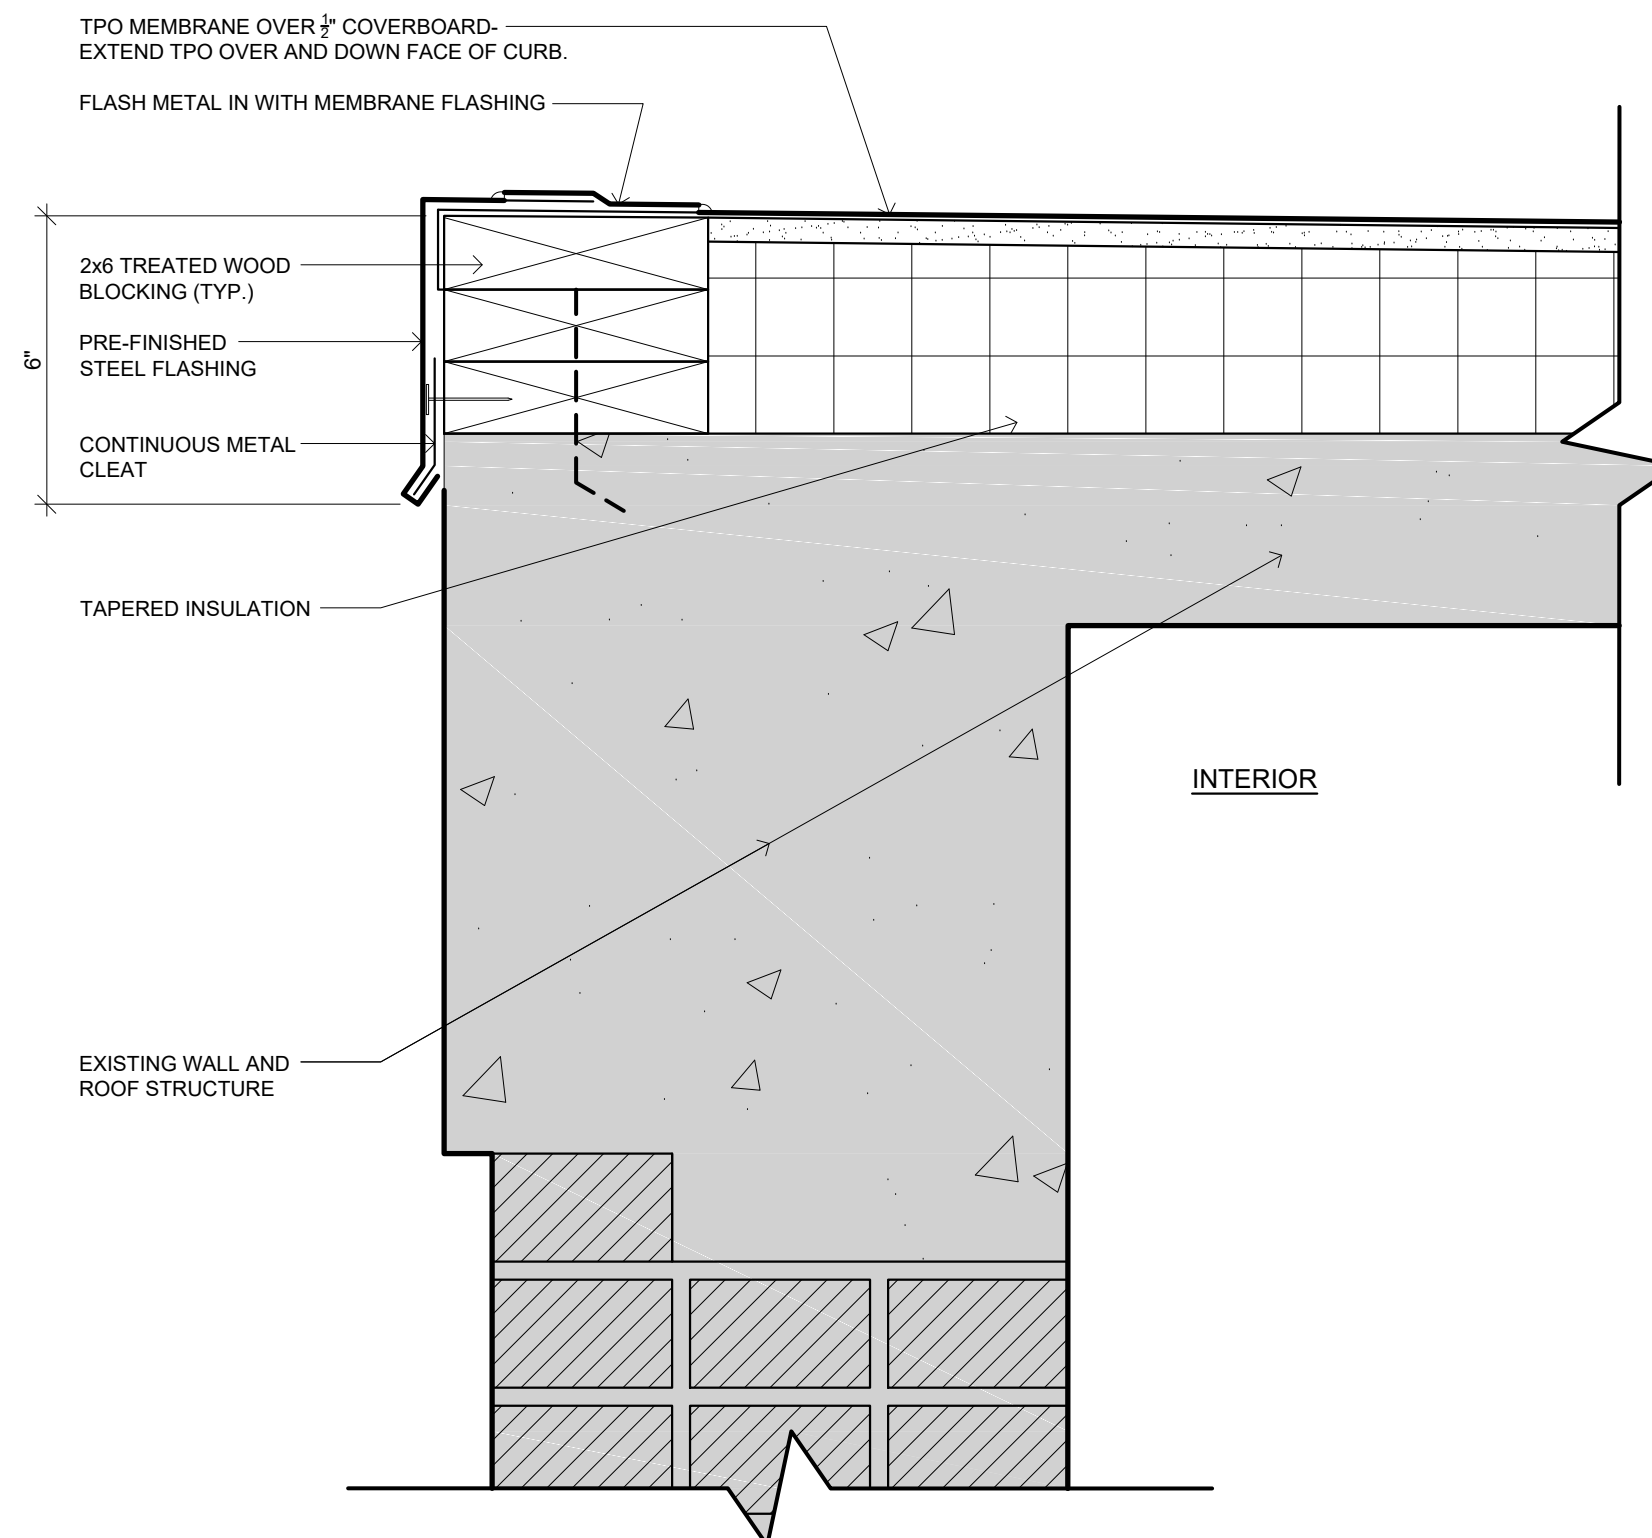

**1 PARAPET DETAIL**  
3"=1'-0"  
0 4'

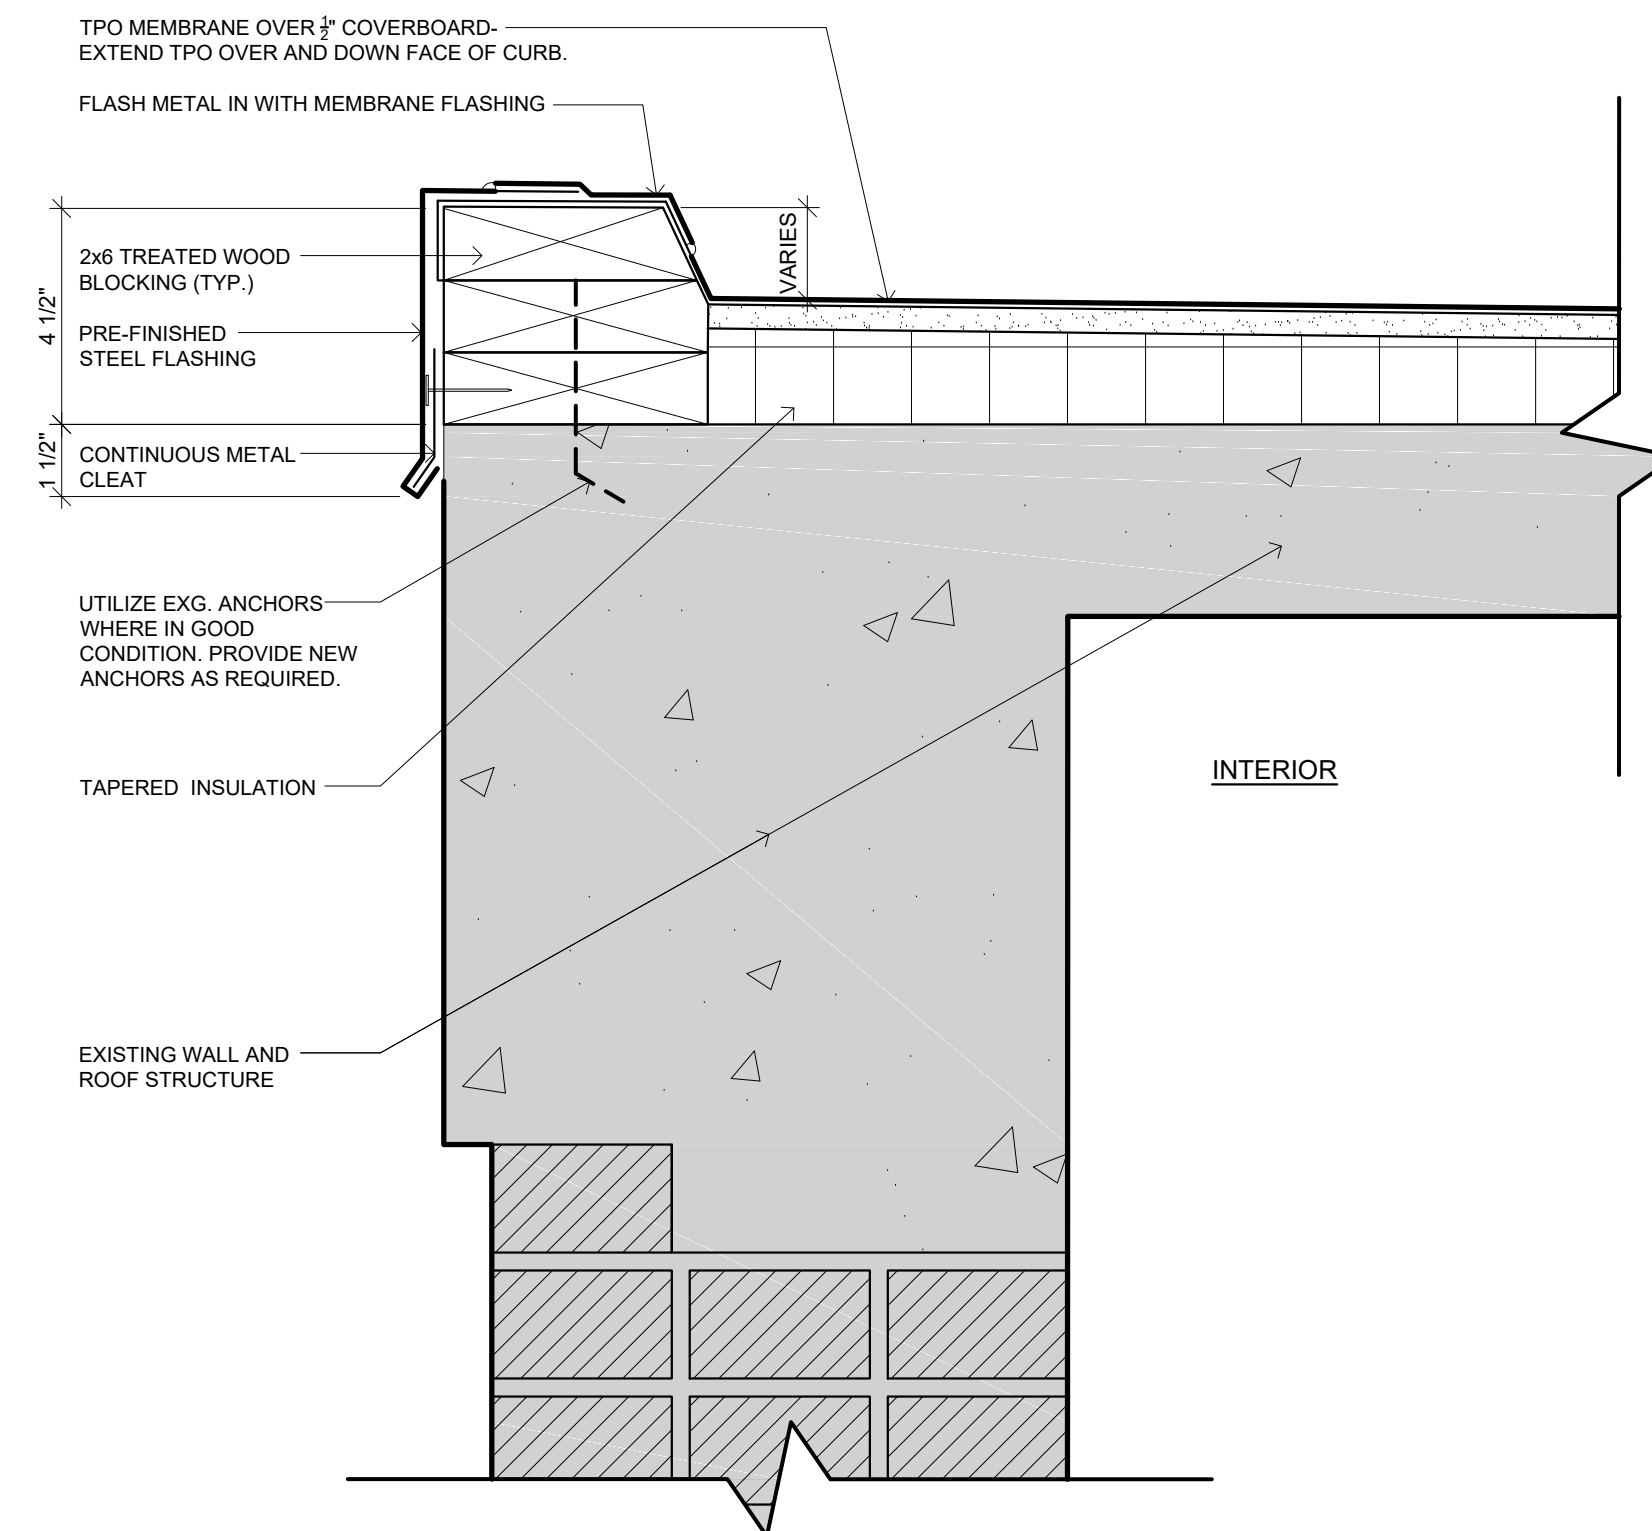

**2 PARAPET DETAIL**  
3"=1'-0"  
0 4'



SPANGENBERG PHILLIPS TICE  
**ARCHITECTURE**  
121 N Mead Ste 201 Wichita KS 67202  
T 316.267.4002 F 316.267.1509  
www.sptarchitecture.com



No.	Revision	By	Date
LIFT STATION REHABILITATION 31ST STREET SOUTH AND GLENN AVENUE <b>FLOOR AND ROOF PLANS, DETAILS</b> GARY JANZEN, P.E. - CITY ENGINEER CITY OF WICHITA PROJECT NO. 468-85136			
<b>PEC</b> PROFESSIONAL ENGINEERING CONSULTANTS, P.A. 303 SOUTH TOPEKA WICHITA, KS 67202 316-262-2691 www.pec1.com			
Designed by	BRAD TEEETER SPT	Job No.	35-160316-1-0042
Drawn by	NATE STRECKER SPT	Date	JUNE 2017
			Sht. A1