

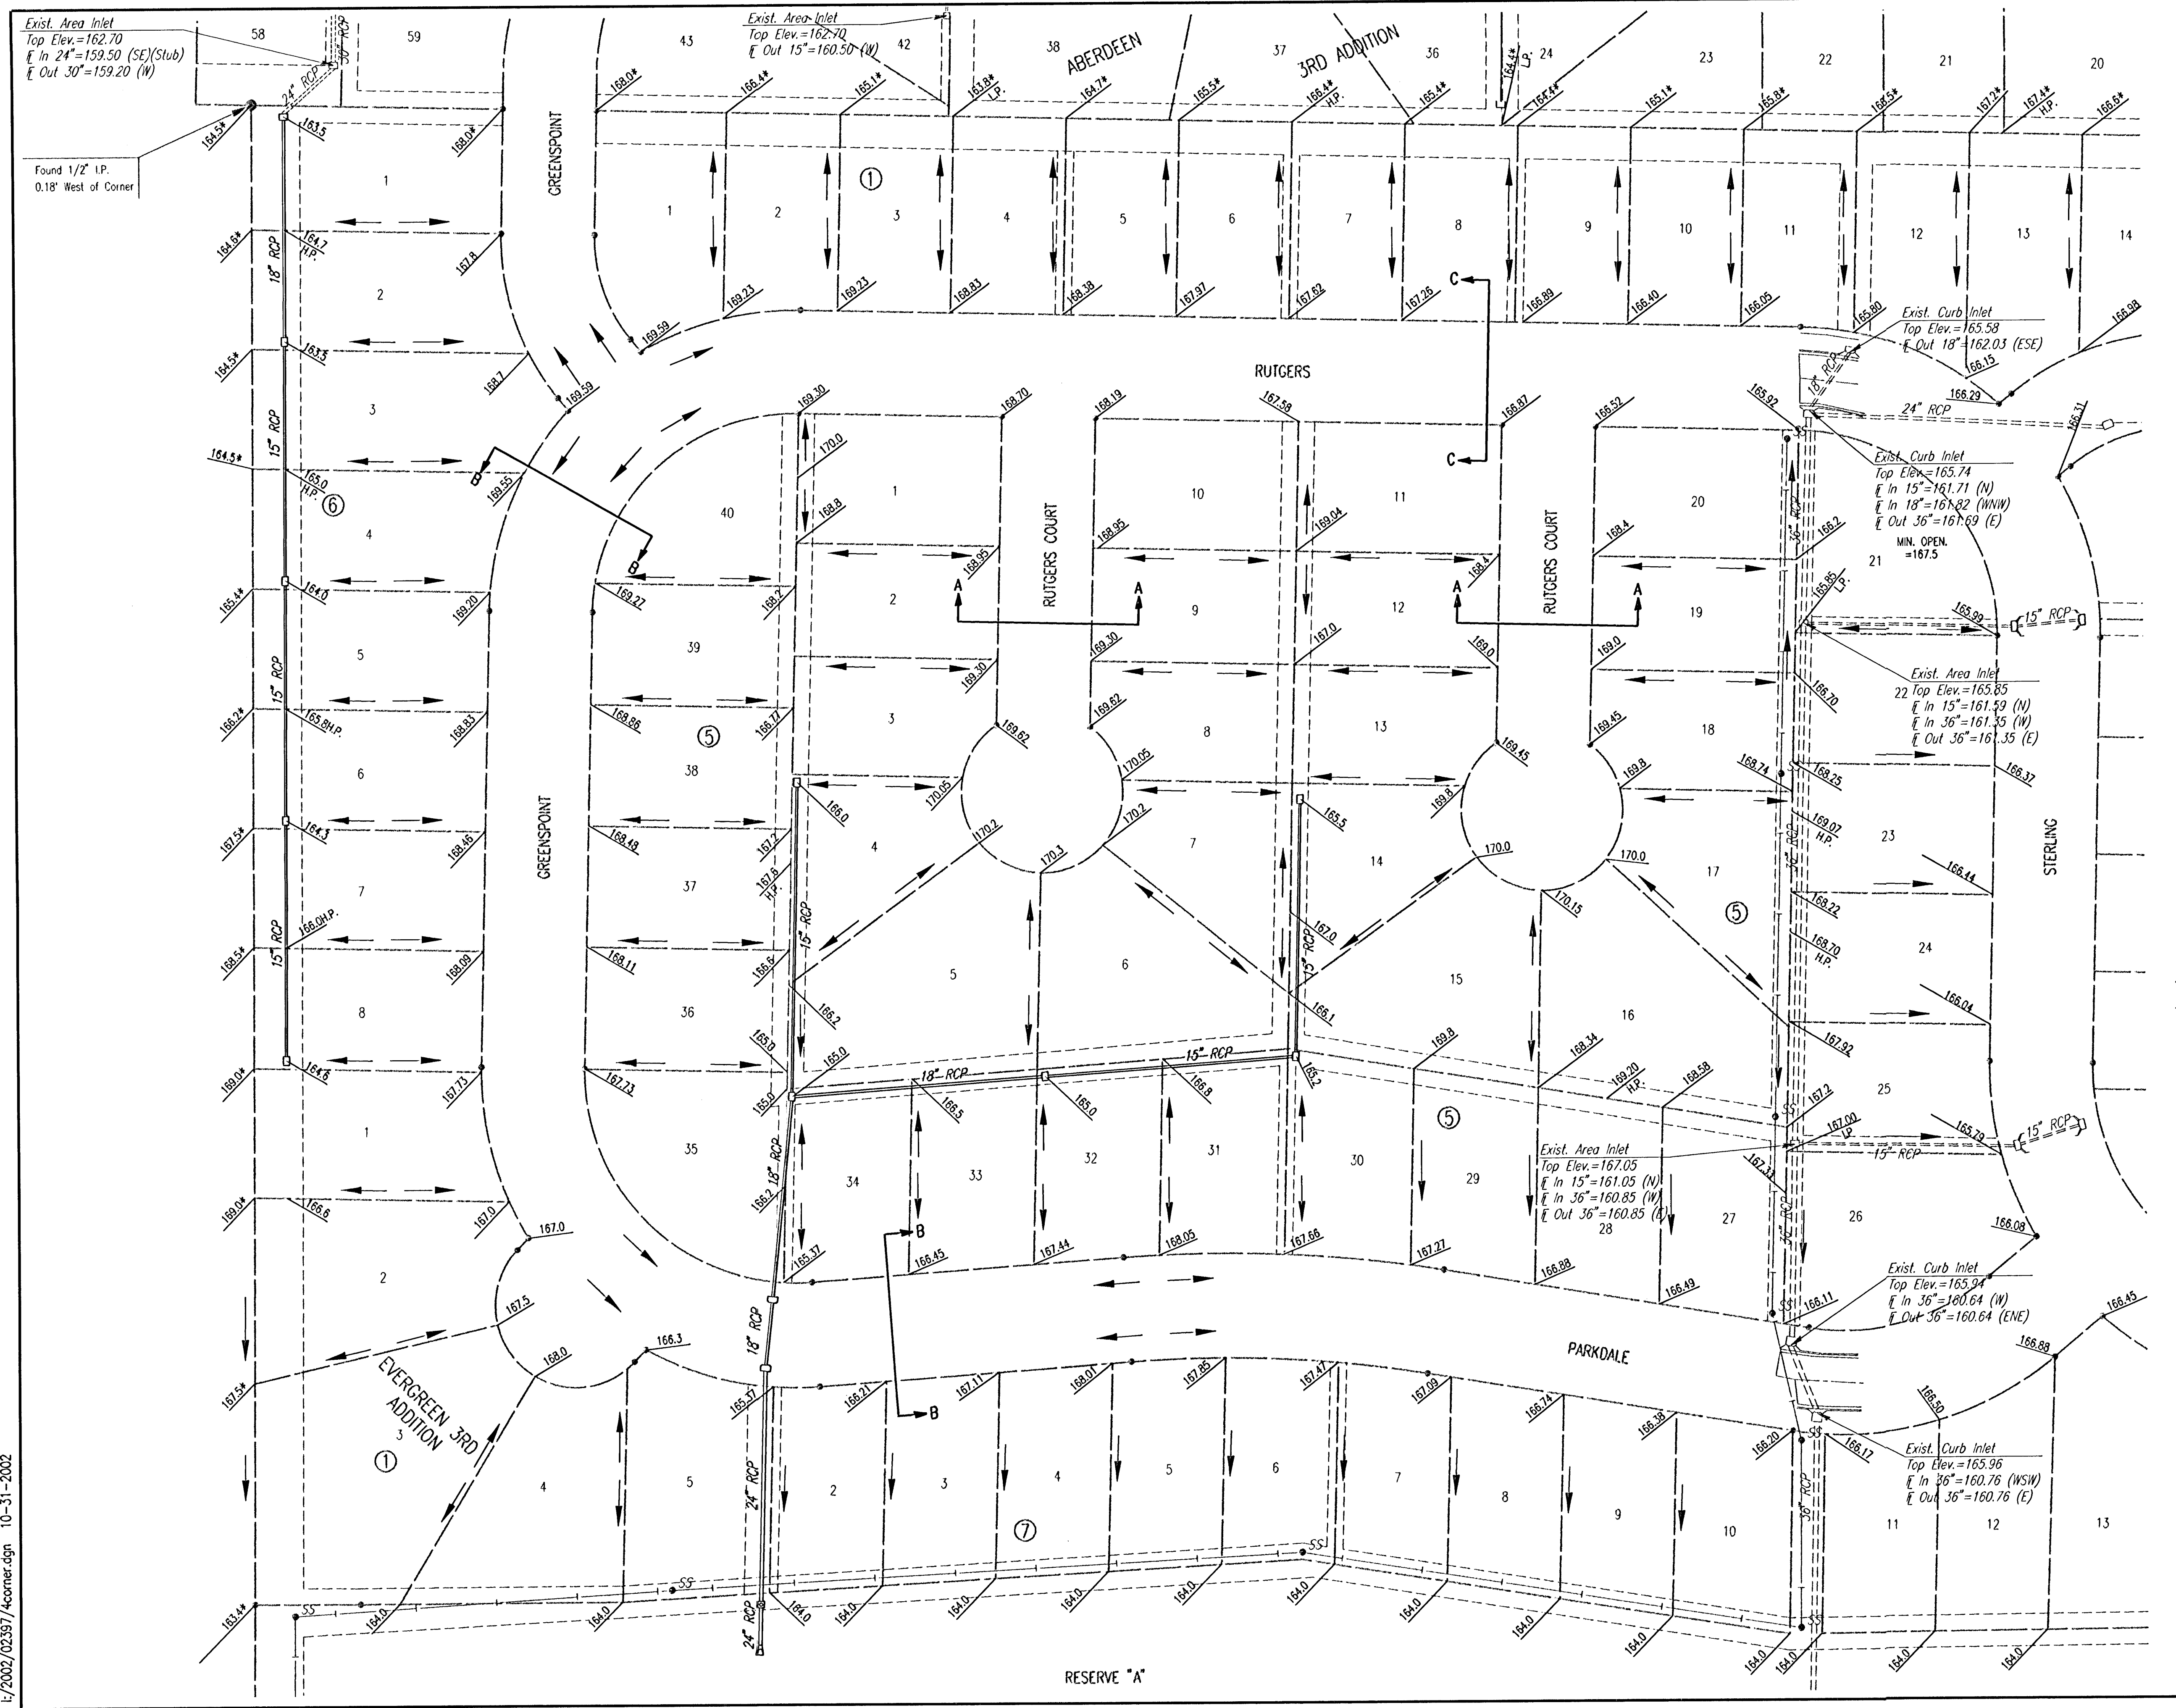
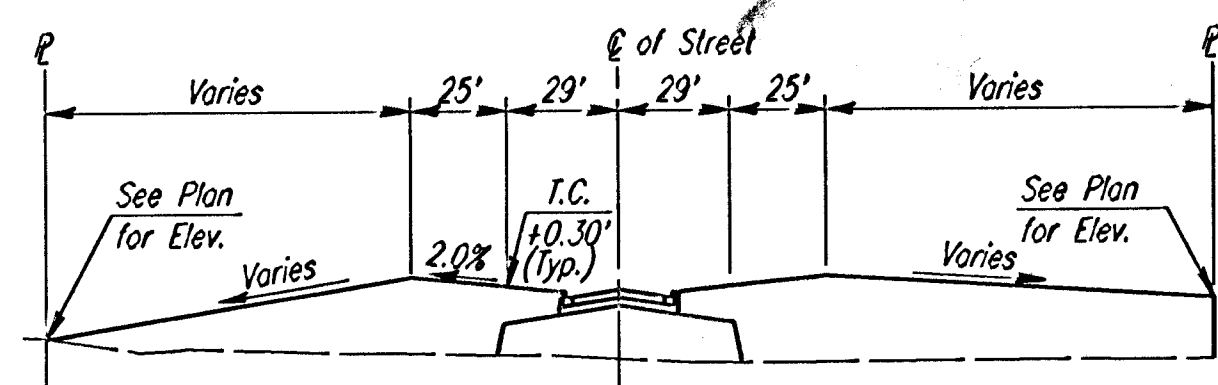


PROJECT NO.	SHEET NO.	TOTAL SHEETS
472-83256	29	54

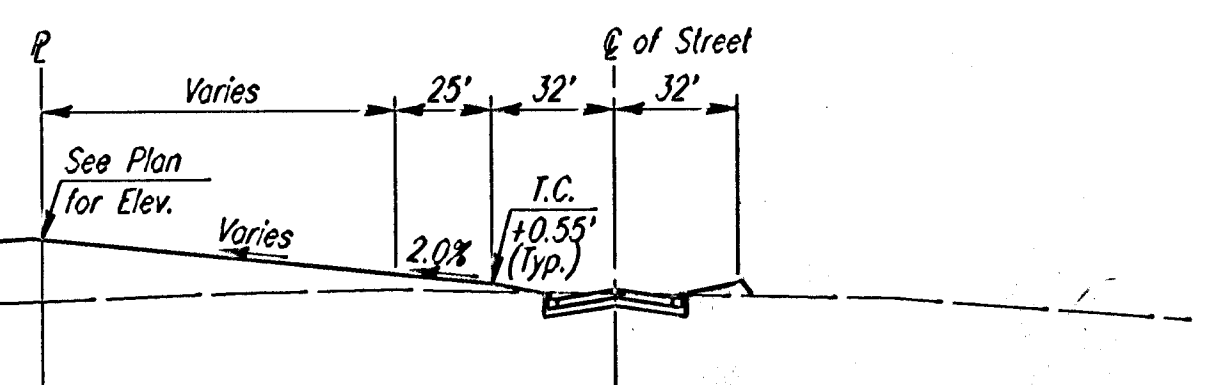

SCALE: 1" = 50'

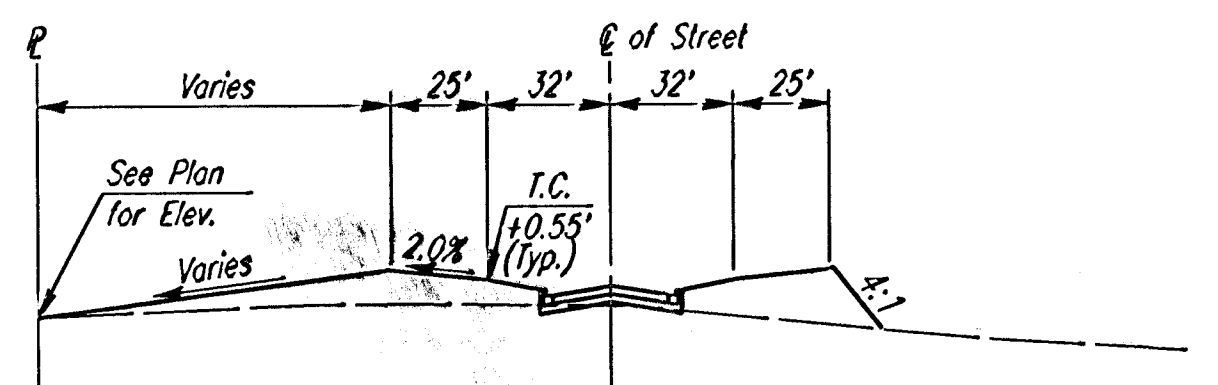

TYPICAL SECTION FOR LOT GRADING  
 See Cross-Sections for Detailed Information

EVERGREEN-PHASE 4  
 CITY OF WICHITA, KANSAS  
**FOUR CORNER  
 LOT GRADING PLAN**

Professional Engineering Consultants, P.A. 303 S. TOPEKA • WICHITA, KANSAS 67202 316-262-2691 • FAX 316-262-3003			
Designed by	BER	Checked by	
Drawn by	BJS	Date	AUGUST, 2000
		Job No.	02397

DSNR: BER OPER: BJS SCALE: 1" = 50'  
 1/2002/02397/4corner.dgn 10-31-2002