

# WATER MAIN REPLACEMENT PHASE 2B

TO SERVE

## COUNTRY ACRES CITY OF WICHITA, KANSAS


GARY JANZEN, P.E. - CITY ENGINEER

PROJECT NUMBER: 448-90711

O.C.A. NUMBER: 735043

### INDEX OF SHEETS

SHEET NO. 1	TITLE SHEET
SHEET NO. 2	GENERAL NOTES
SHEET NO. 3 - 4	SURVEY DATUM
SHEET NO. 5	CITY OF WICHITA WATER UTILITY DETAILS
SHEET NO. 5A	FIRE HYDRANT TABLE
SHEET NO. 6	CITY OF WICHITA WATER UTILITY DETAILS
SHEET NO. 6A	WATER SERVICE TABLE
SHEET NO. 7 - 8	CITY OF WICHITA WATER UTILITY DETAILS
SHEET NO. 9	WATERLINES KEYMAP
SHEET NO. 10 - 37	SOUTHSIDE WATERLINES
SHEET NO. 38 - 40	CITY OF WICHITA EROSION CONTROL DETAILS

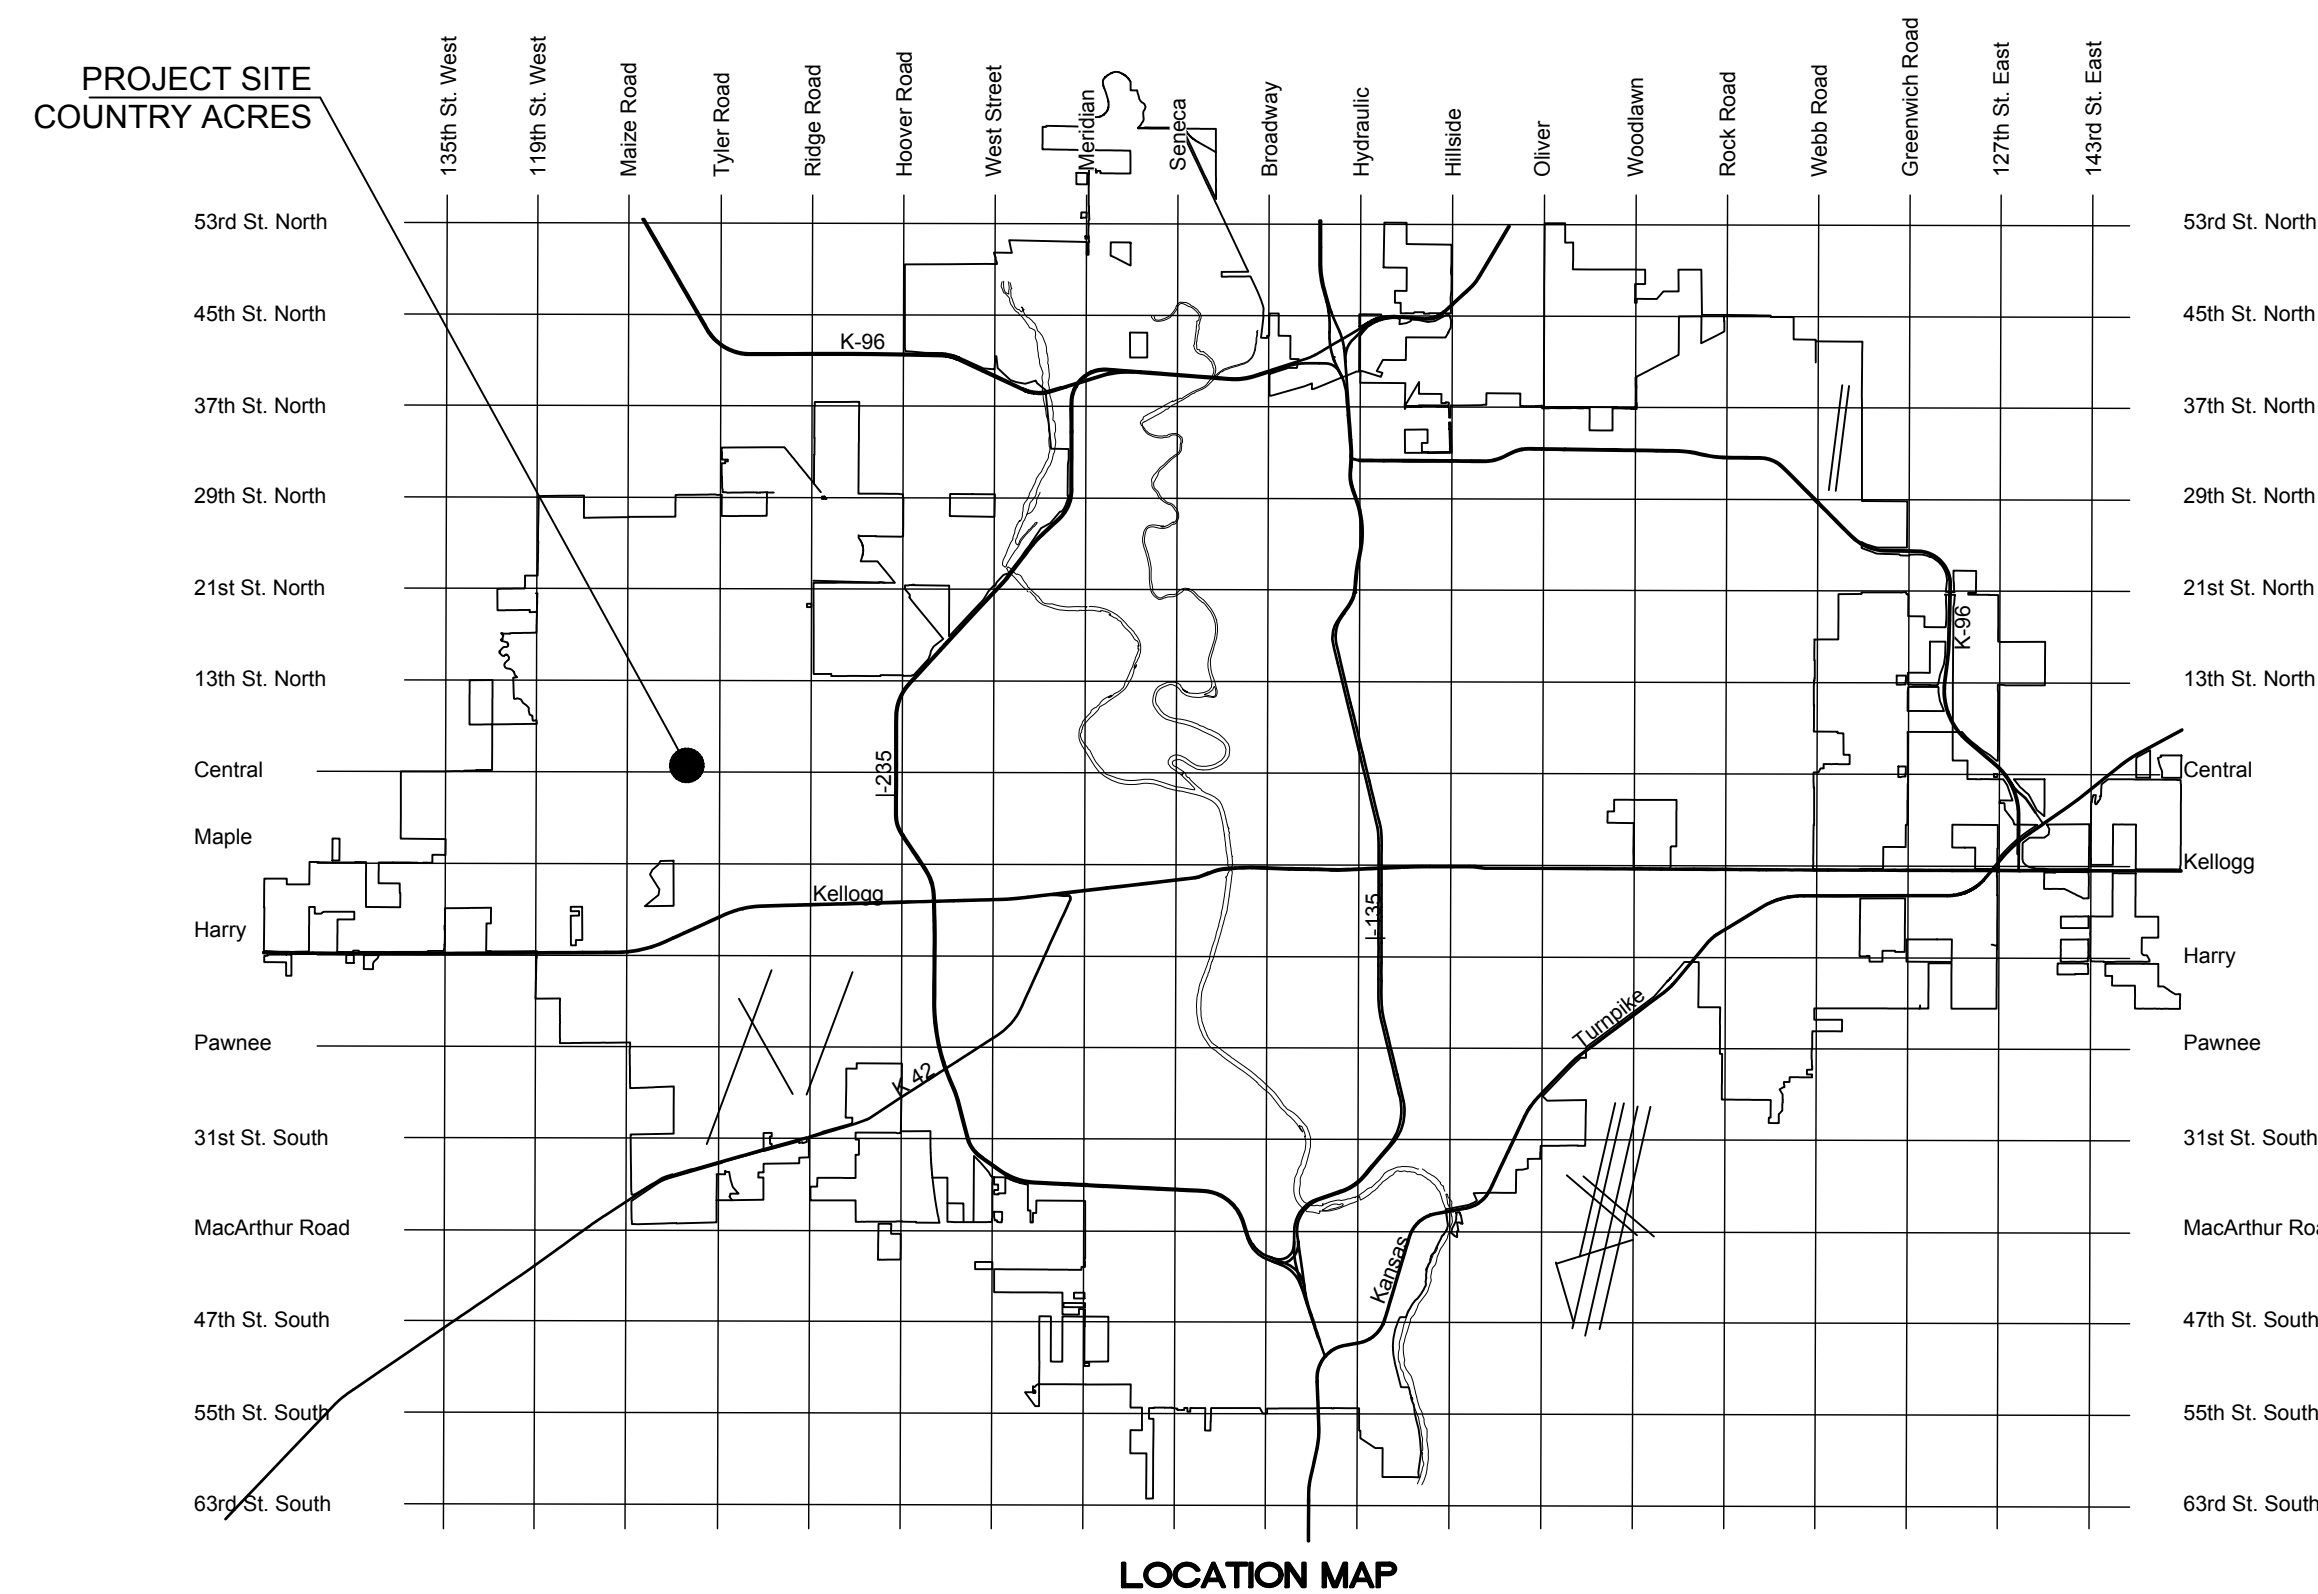

8/17/2017 1:58

M:\IFS\14-600-509-00\CADD\SHEETS\Deliverables 07\_2017\SOUTH WL 90711\General\146509-S\_Cover Sheet.dwg

PM



PLANS PREPARED BY  
**WILSON & COMPANY**  
1700 EAST IRON AVE.  
SALINA, KS 67401  
PHONE: 785-827-0433  
FAX: 785-827-5949  
www.wilsonco.com

Job No. 14-600-509-00 Date FEBRUARY 2016

SHEET 1