


CITY OF WICHITA

Contract Drawings

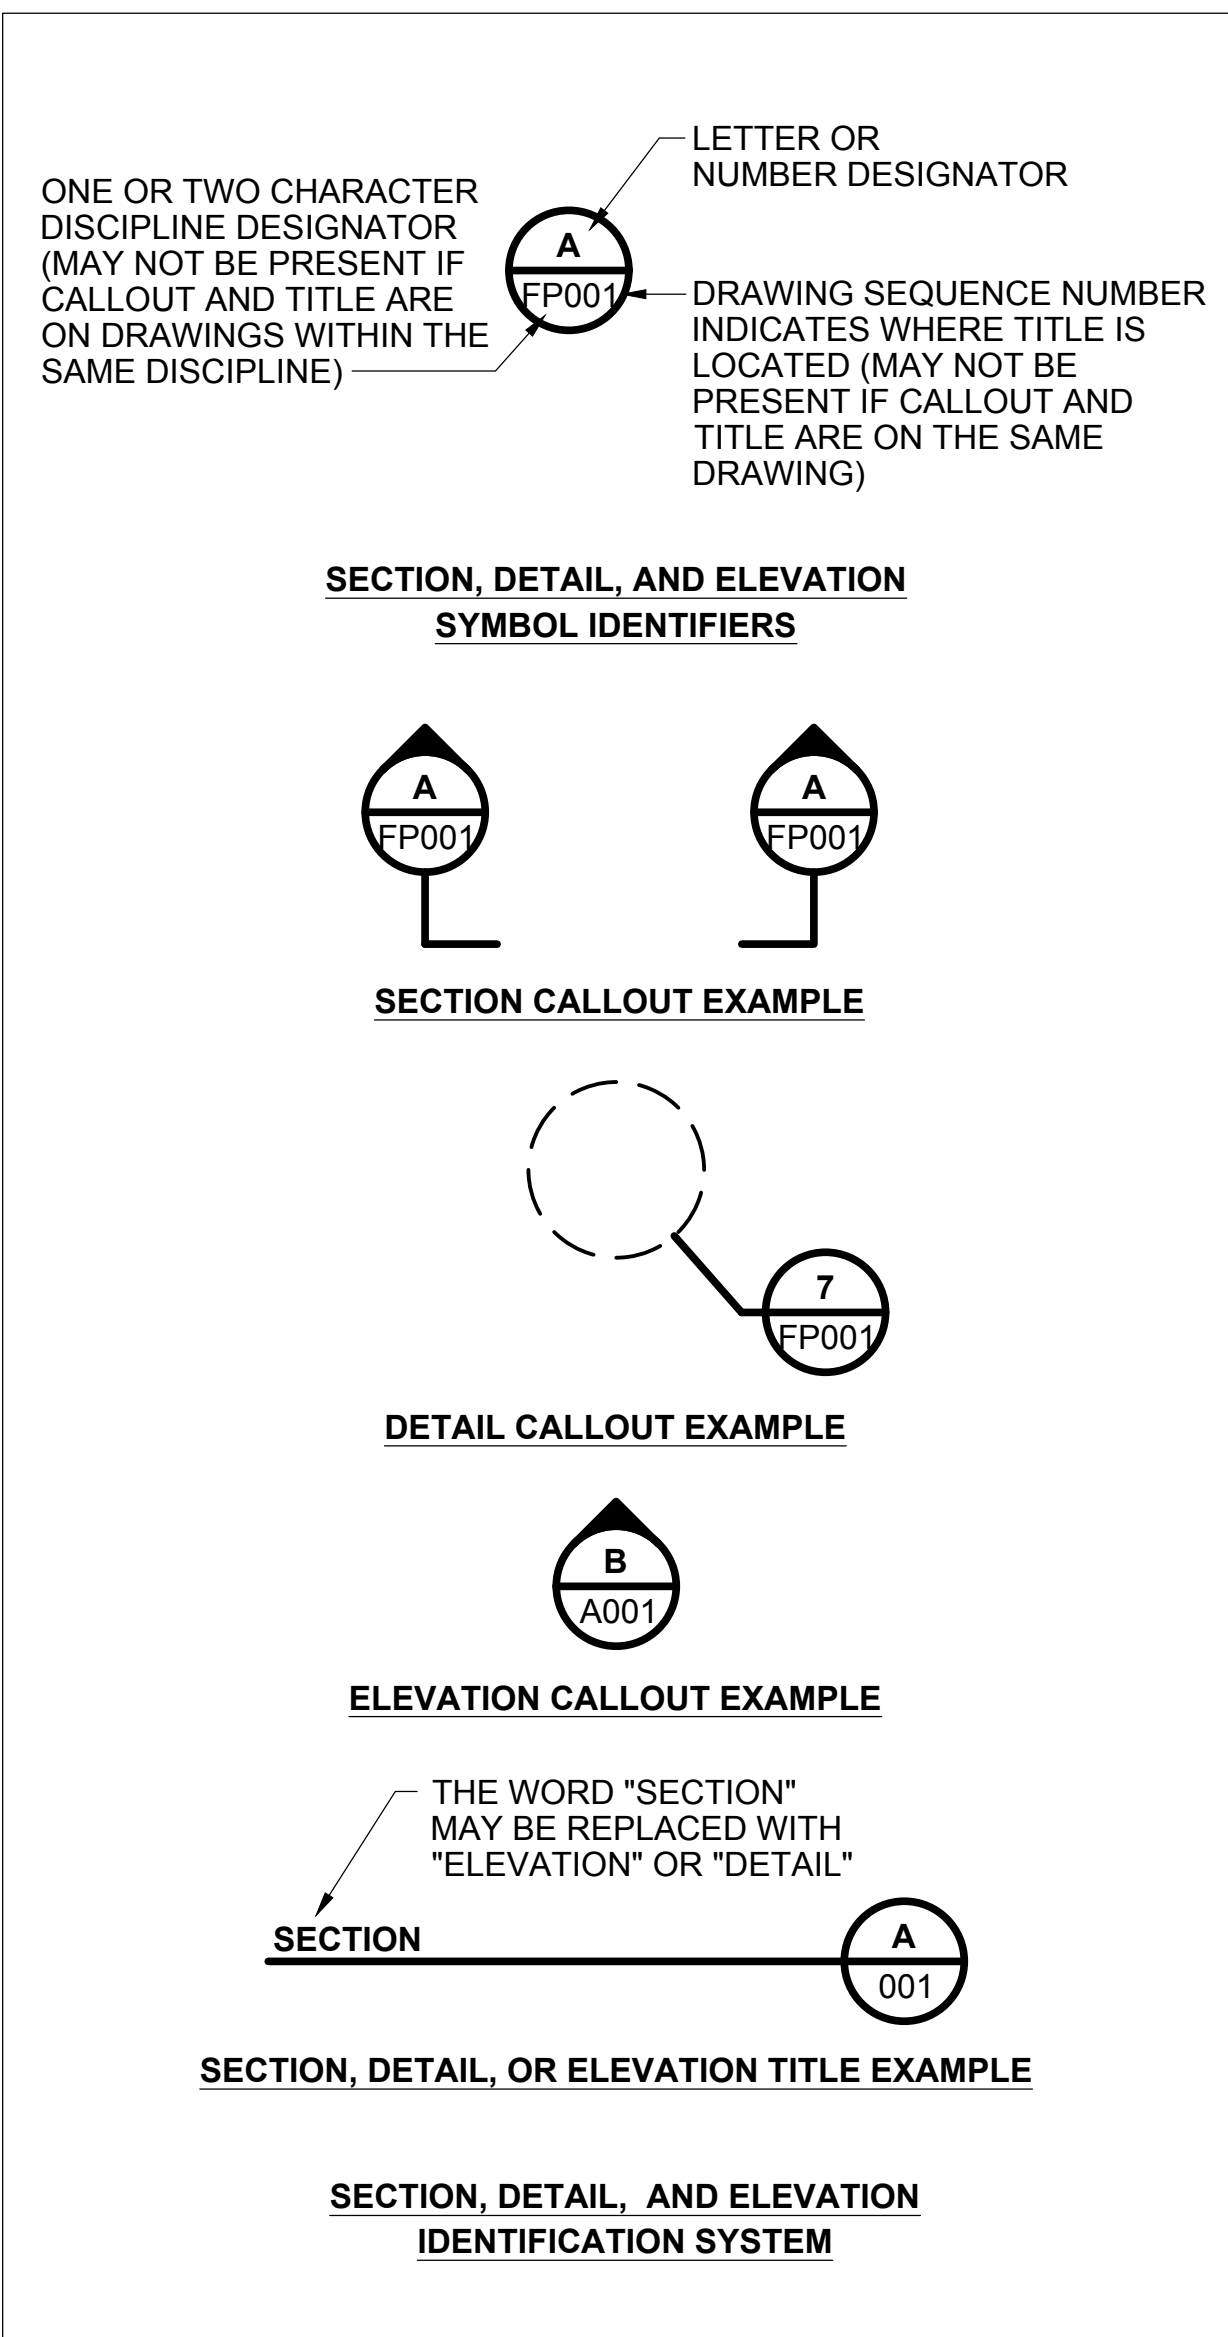

GENERAL DRAWINGS

DWG. NO.	TITLE
G001	COVER SHEET
G002	INDEX SHEET
G003	TRANSMISSION MAIN PLAN

CIVIL DRAWINGS

DWG. NO.	TITLE
C001	GENERAL CIVIL

ARCHITECTURAL DRAWINGS

DWG. NO.	TITLE
A001	FLOOR PLAN
A002	SECTION AND DETAILS

PROCESS DRAWINGS

DWG. NO.	TITLE
D001	EXISTING CONDITIONS
D002	INTERIOR MODIFICATIONS

BID ALTERNATES

PROCESS DRAWINGS

DWG. NO.	TITLE
BA-D001	VAULT REPLACEMENT INTERIOR MODIFICATIONS

STRUCTURAL DRAWINGS

DWG. NO.	TITLE
BA-S001	LEGEND AND ABBREVIATIONS
BA-S002	VAULT REPLACEMENT PLANS, SECTIONS, AND DETAILS

GENERAL NOTES

- ALL WORK SHALL BE COORDINATED WITH OWNER A MINIMUM OF FIVE (5) DAYS PRIOR TO WORK.
- CONTRACTOR SHALL SUBMIT A DETAILED WORK PLAN FOR REVIEW BY OWNER AND ENGINEER A MINIMUM OF FIVE (5) DAYS PRIOR TO WORK.
- WORK SHALL BE LIMITED TO 12-HOUR INCREMENTS, LIMITED TO THE HOURS OF 9:00 AM THROUGH 9:00 PM.
- IF PERFORMED BETWEEN THE DATES OF DECEMBER 15TH THROUGH FEBRUARY 15TH, VAULTS SHALL BE INSULATED PRIOR TO INSTALLING NEW VALVES AND PIPING.
- THE CONTRACTOR SHALL HAVE ONE (1) SEALED COPY OF THE PLANS INCLUDING ANY ADDENDA RFI, AND CHANGE ORDER REVISIONS AT THE JOB SITE AT ALL TIMES.
- CONTRACTOR SHALL BE RESPONSIBLE FOR PAYING ALL FEES AND FOR OTHERWISE COMPLYING WITH ALL APPLICABLE REGULATIONS GOVERNING THE WORK.
- CONTRACTOR SHALL KEEP ALL CONSTRUCTION MATERIALS, EQUIPMENT AND TRAILERS WITHIN THE EASEMENT OF EACH PROPERTY. CONTRACTOR SHALL HAVE VAULT LOCATIONS SURVEYED TO DETERMINE THE LOCATION OF EXISTING EASEMENTS.
- THE CONTRACTOR SHALL BE SOLELY RESPONSIBLE FOR THE SAFETY OF THE CONSTRUCTION WORKERS, THE PUBLIC, AND OWNER PERSONNEL WORKING IN VICINITY OF CONSTRUCTION.
- CONSTRUCTION SHALL COMPLY WITH ALL APPLICABLE CODES PER THE GOVERNING MUNICIPALITY.
- CONTRACTOR SHALL PROVIDE 3-DAYS NOTICE TO LANDOWNERS PRIOR TO WORK, PER CITY OF WICHITA SPECIFICATIONS.

COPYRIGHT © 2017 BURNS & MCDONNELL ENGINEERING COMPANY, INC.

no.	date	by	ckd	description
0	11/8/17	CAM	LJK	ISSUED FOR BID



9400 WARD PARKWAY
KANSAS CITY, MO 64114
816-333-9400
LICENSEE NO. 000165

**CHENEY TRANSMISSION LINE
EVALUATION & IMPROVEMENTS**
Project No. 448-90768
BMCD PROJECT No. 97687

Index