



FHWA REGION NO.	STATE	PROJECT NUMBER	FISCAL YEAR	SHEET NUMBER	TOTAL SHEETS
7	KANSAS	87N-0195-01	2001	14	127

BY	DATE
REFERENCES NOTED	CHECKED

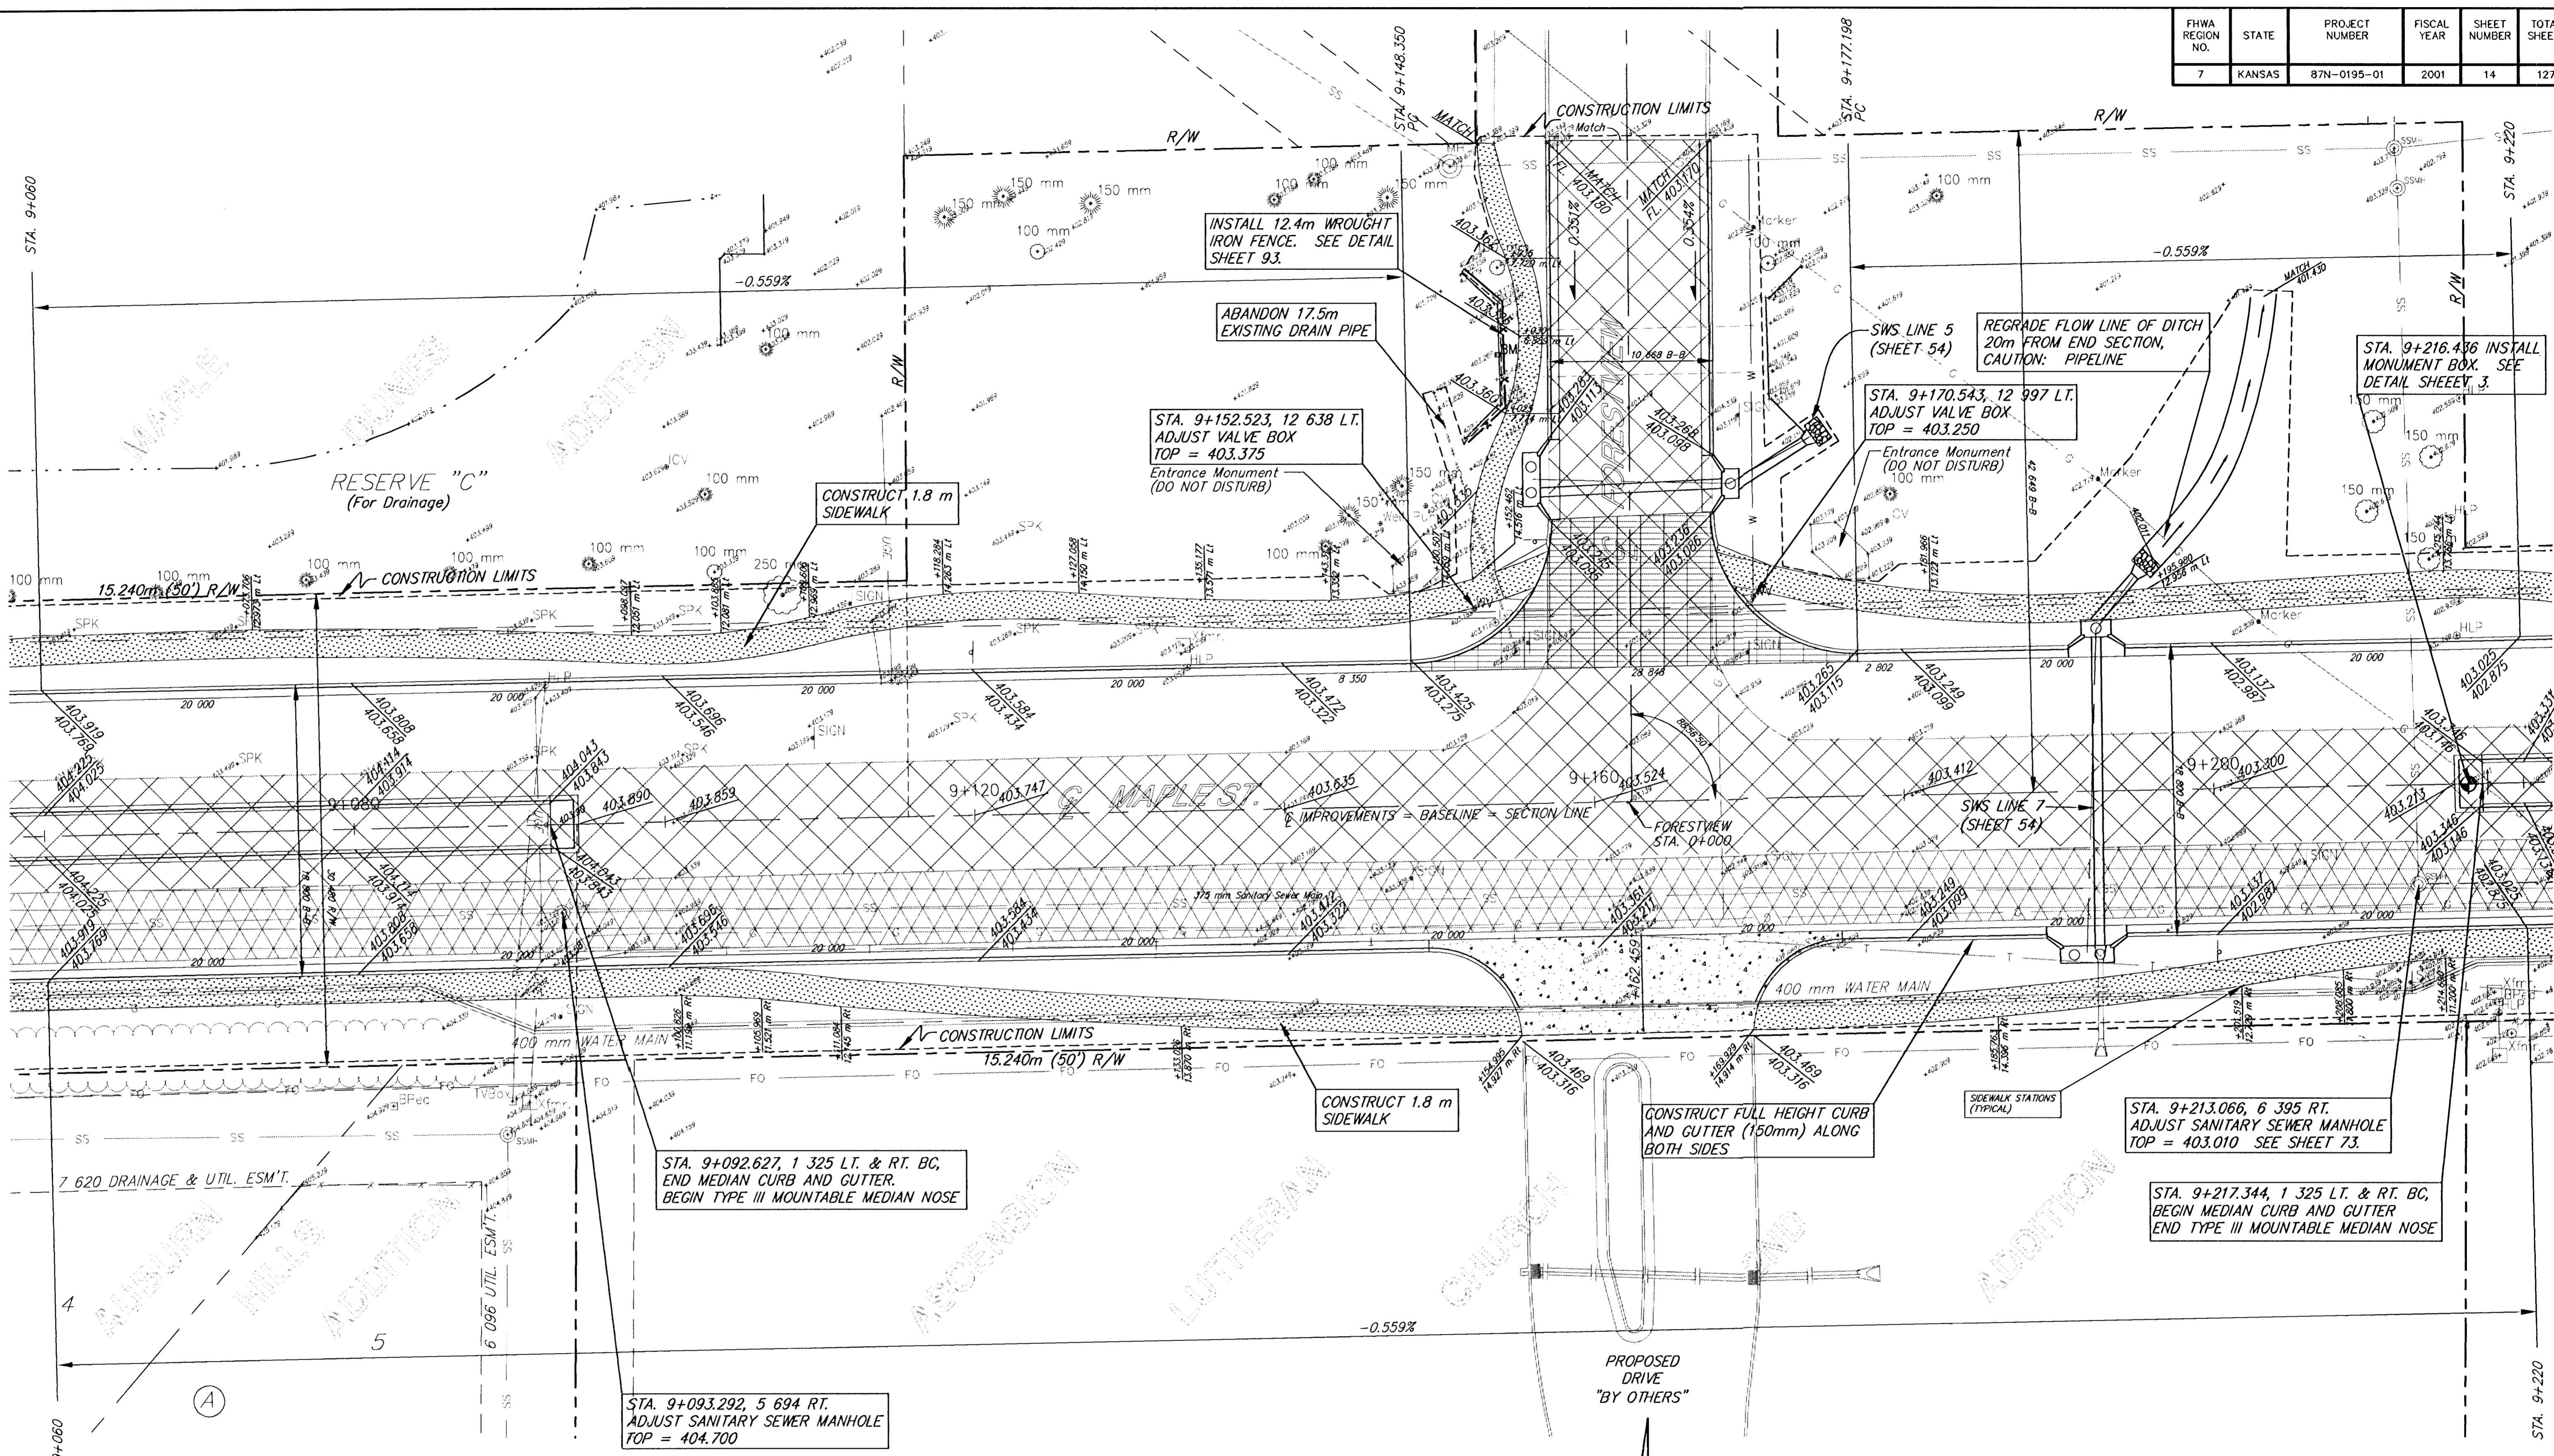

NOTE: SEE INTERSECTION DETAIL SHEET FOR WHEELCHAIR RAMP LAYOUT AND SIZE SHEET 24.

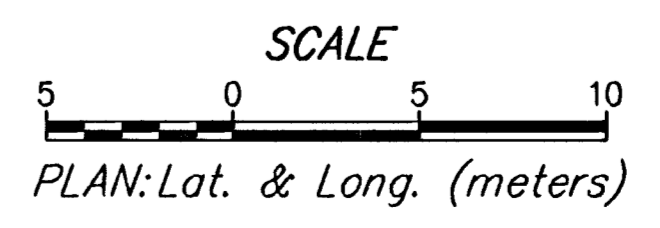

MAPLE IMPROVEMENTS - 135TH ST. W. TO 119TH ST. W.  
PAVING PLANS STA 9+060 TO 9+220

<b>SRB</b>		924 NORTH MAIN WICHITA, KANSAS 67203 www.srb.com	316-264-8009 FAX 264-4821 E-Mail: srb@srbi.com
SAVOY, RUGGLES & BOHM, P.A. ENGINEERING & SURVEYING			
PROJECT NUMBER 472-76-245-83262-000-000-001			
DRAWN JDS	DESIGN JDS	REVIEW	DATE Oct. 1, 2001
UTILITY		SRB JOB 1217T	14 127